



## Synthetic Cricket Strip

(We recommend an engineered system)

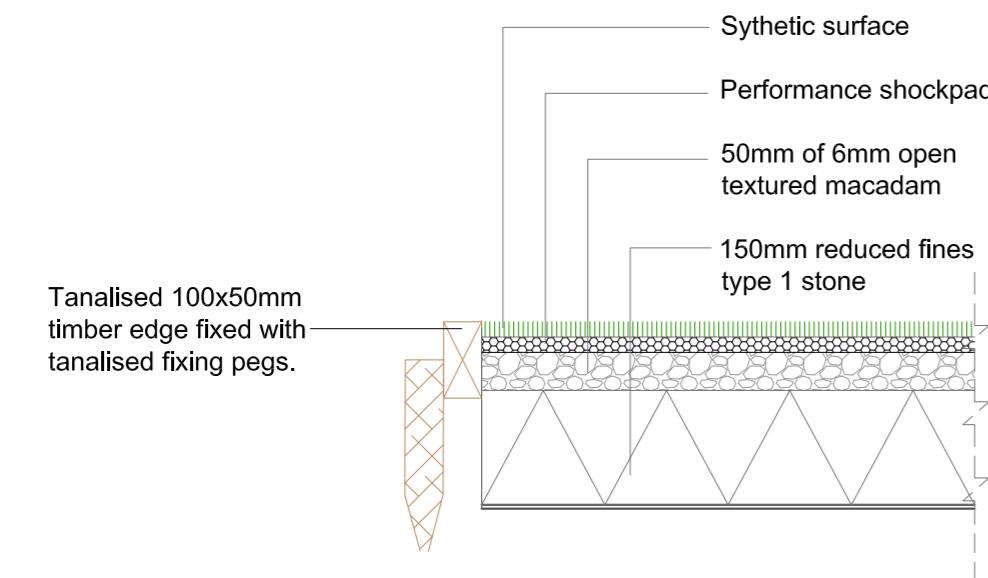


## Main Drain

(Example)

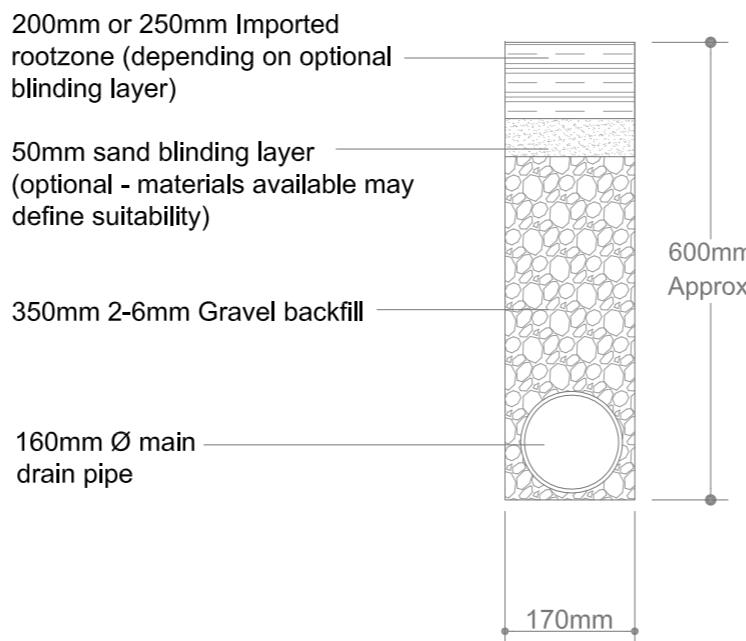


## Sports Pitch Playing Areas

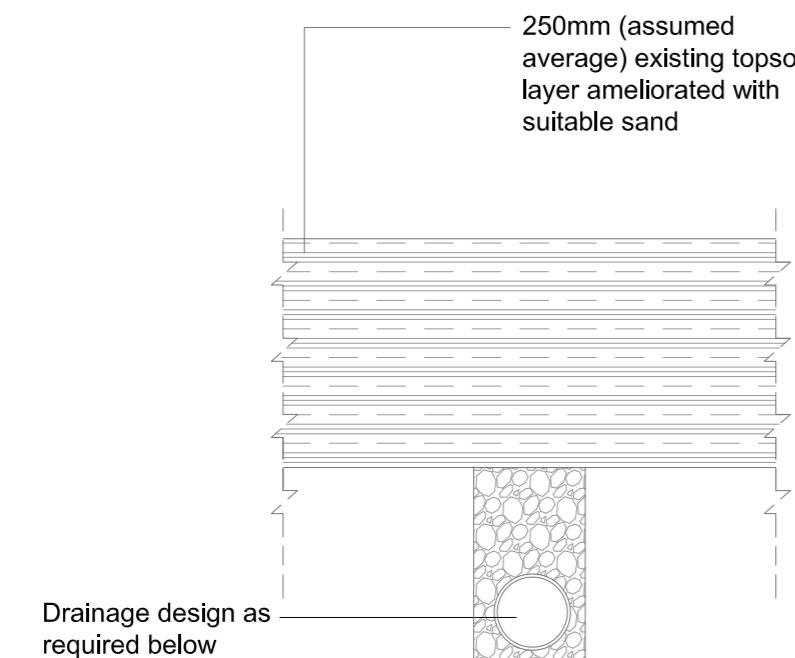

Note - Where drains are installed in formation, remove rootzone and top up with gravel to top of trench

## Lateral Drain

(Example)

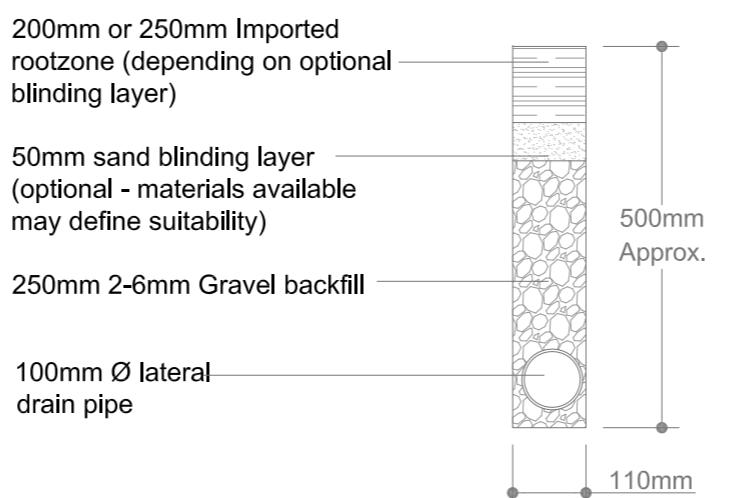

A:	11.04.2025	Section removed	
Revision	Date Issued	Details	
Status			
 <b>TRACTION</b> <b>SPORTS</b> SPORTS SURFACE SOLUTIONS			
Bayside Business Centre, Sovereign Business Park, 48 Willis Way, Poole, Dorset BH15 3TB			
Email: office@tractionsports.co.uk Website: https://www.tractionsports.co.uk			
Client			
DEPARTMENT FOR EDUCATION			
Project			
SRP1077 ROSEDALE COLLEGE			
Drawing Title			
PROPOSED SECTIONS			
Scale	Date	Drawn by	Checked by
NTS @ A2	APRIL 2025	IC	OR
Project No.	Drawing No.	Revision	
002	TS/25/002/01	A	