


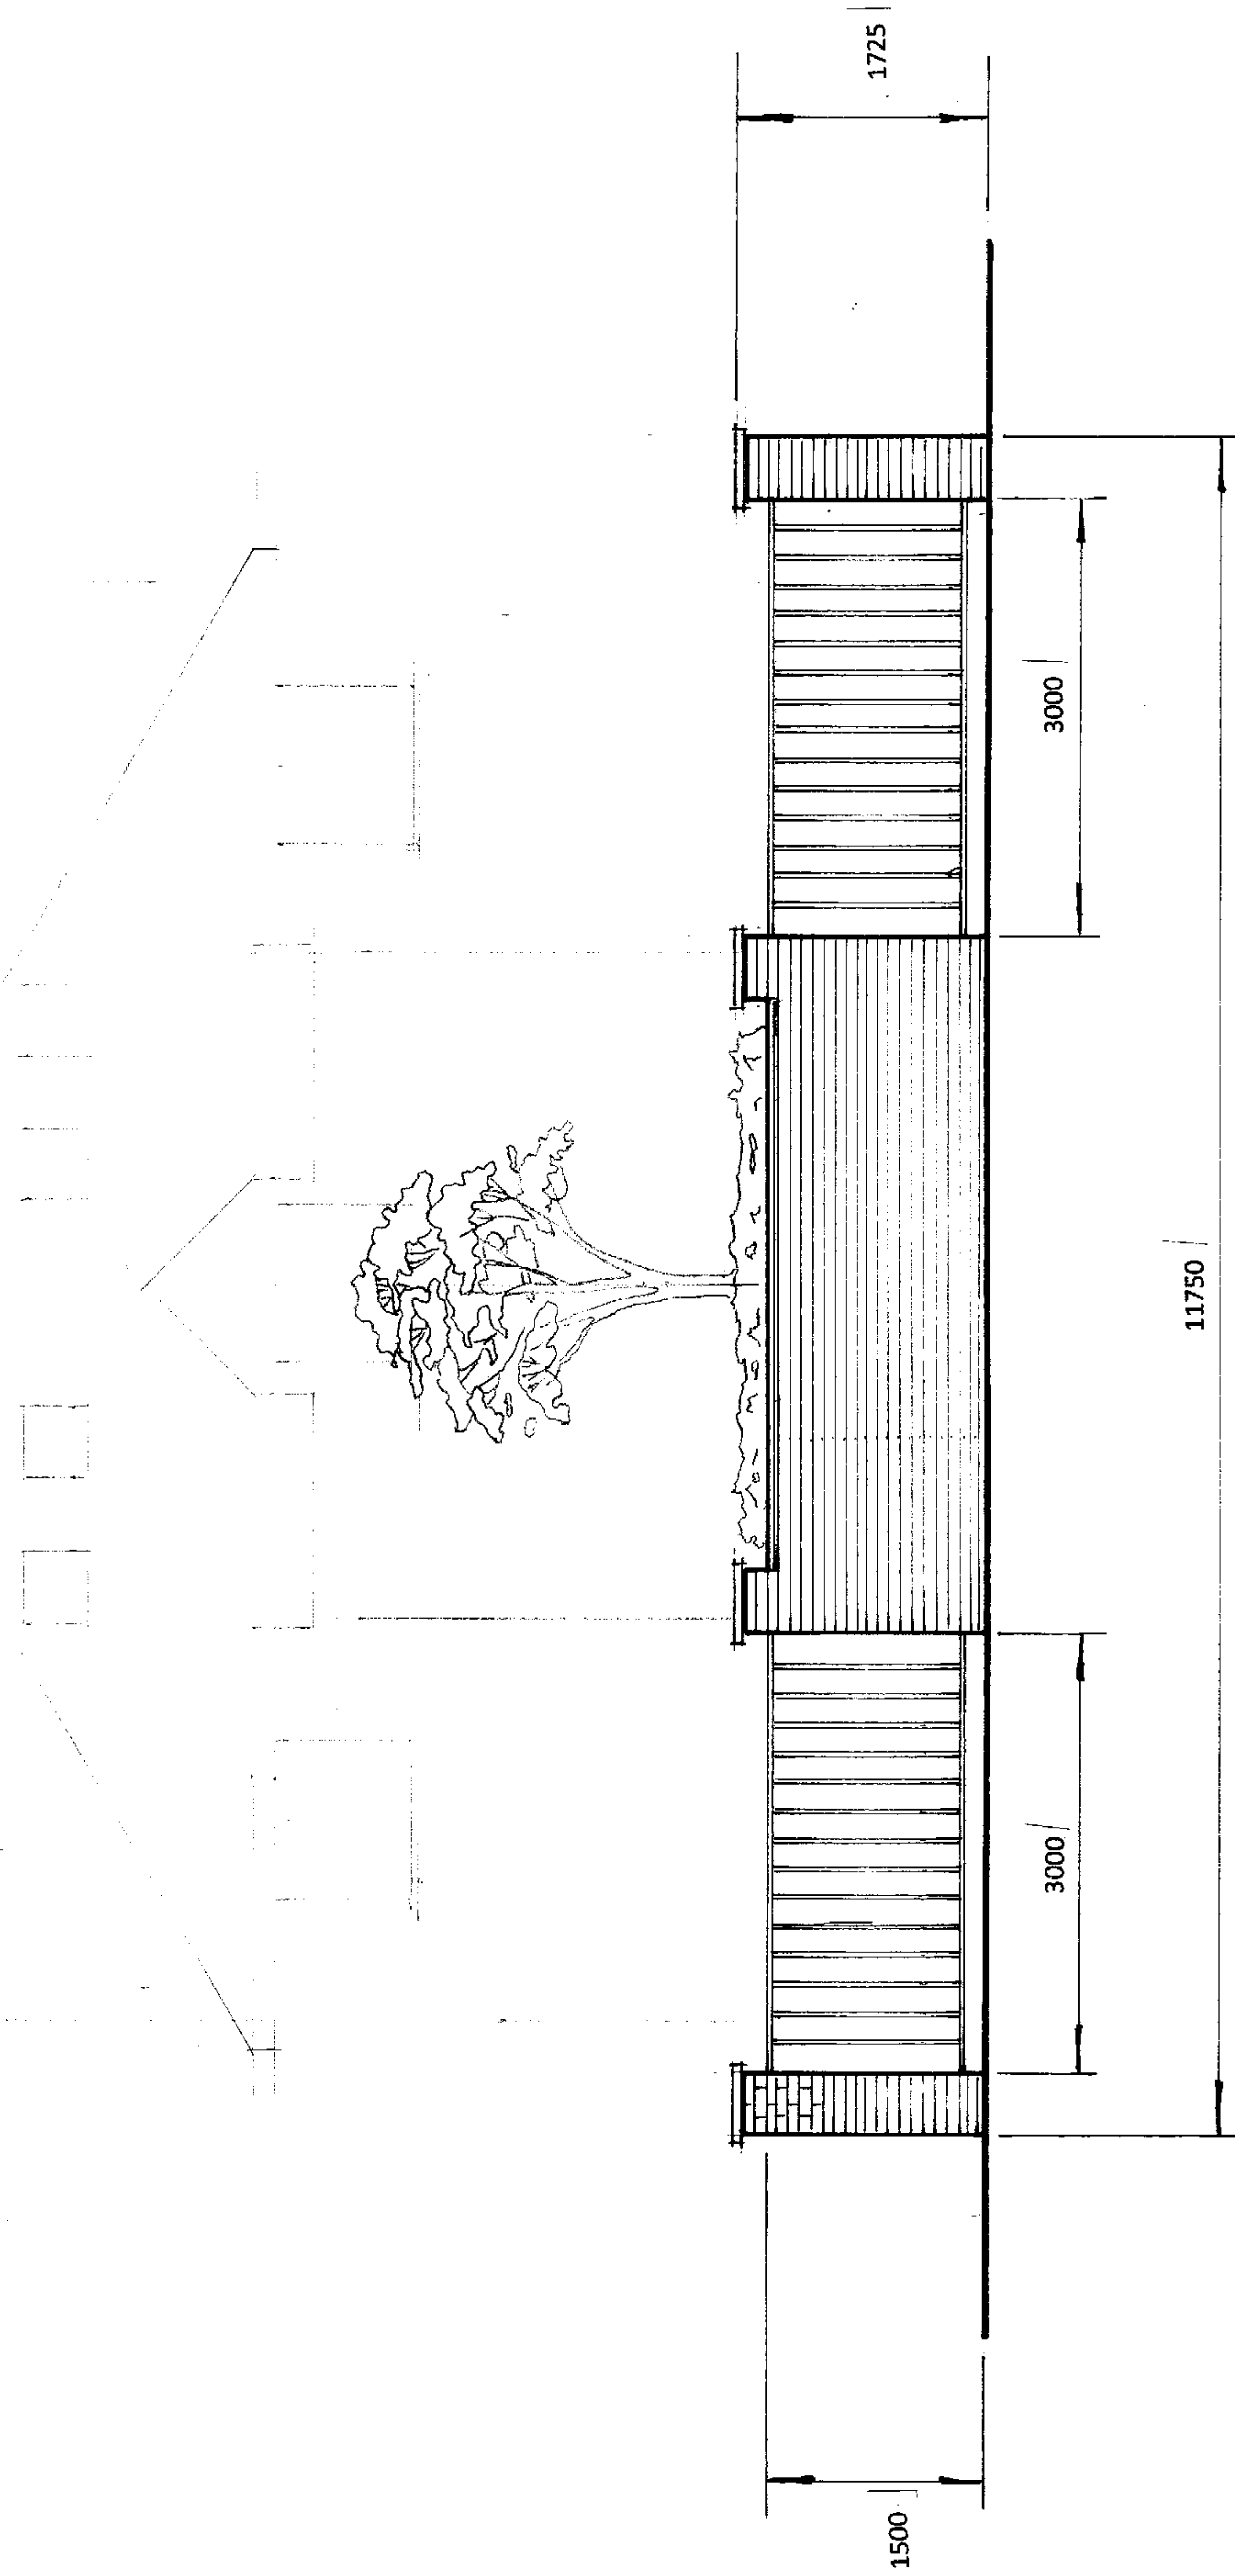

1:50



Exact Gate Style to be Determined
& Approved by the LA Prior to Installation

NOTES: All dimensions in mm. All dimensions must be checked on site and not extracted from this drawing.	Client		Scale	Drawing Title	
	Mr. R. Sewell. 26 Broadwood Avenue, Ruislip, HA4 7XR		1:50 @ A3	Front Wall Elevation	
	Job Title		Drawn by	Drg No.	Rev
	Proposed Porch, Front Wall & Electric Gates		Date	2023 - 05 - 101	
			May 2023		