


1:50

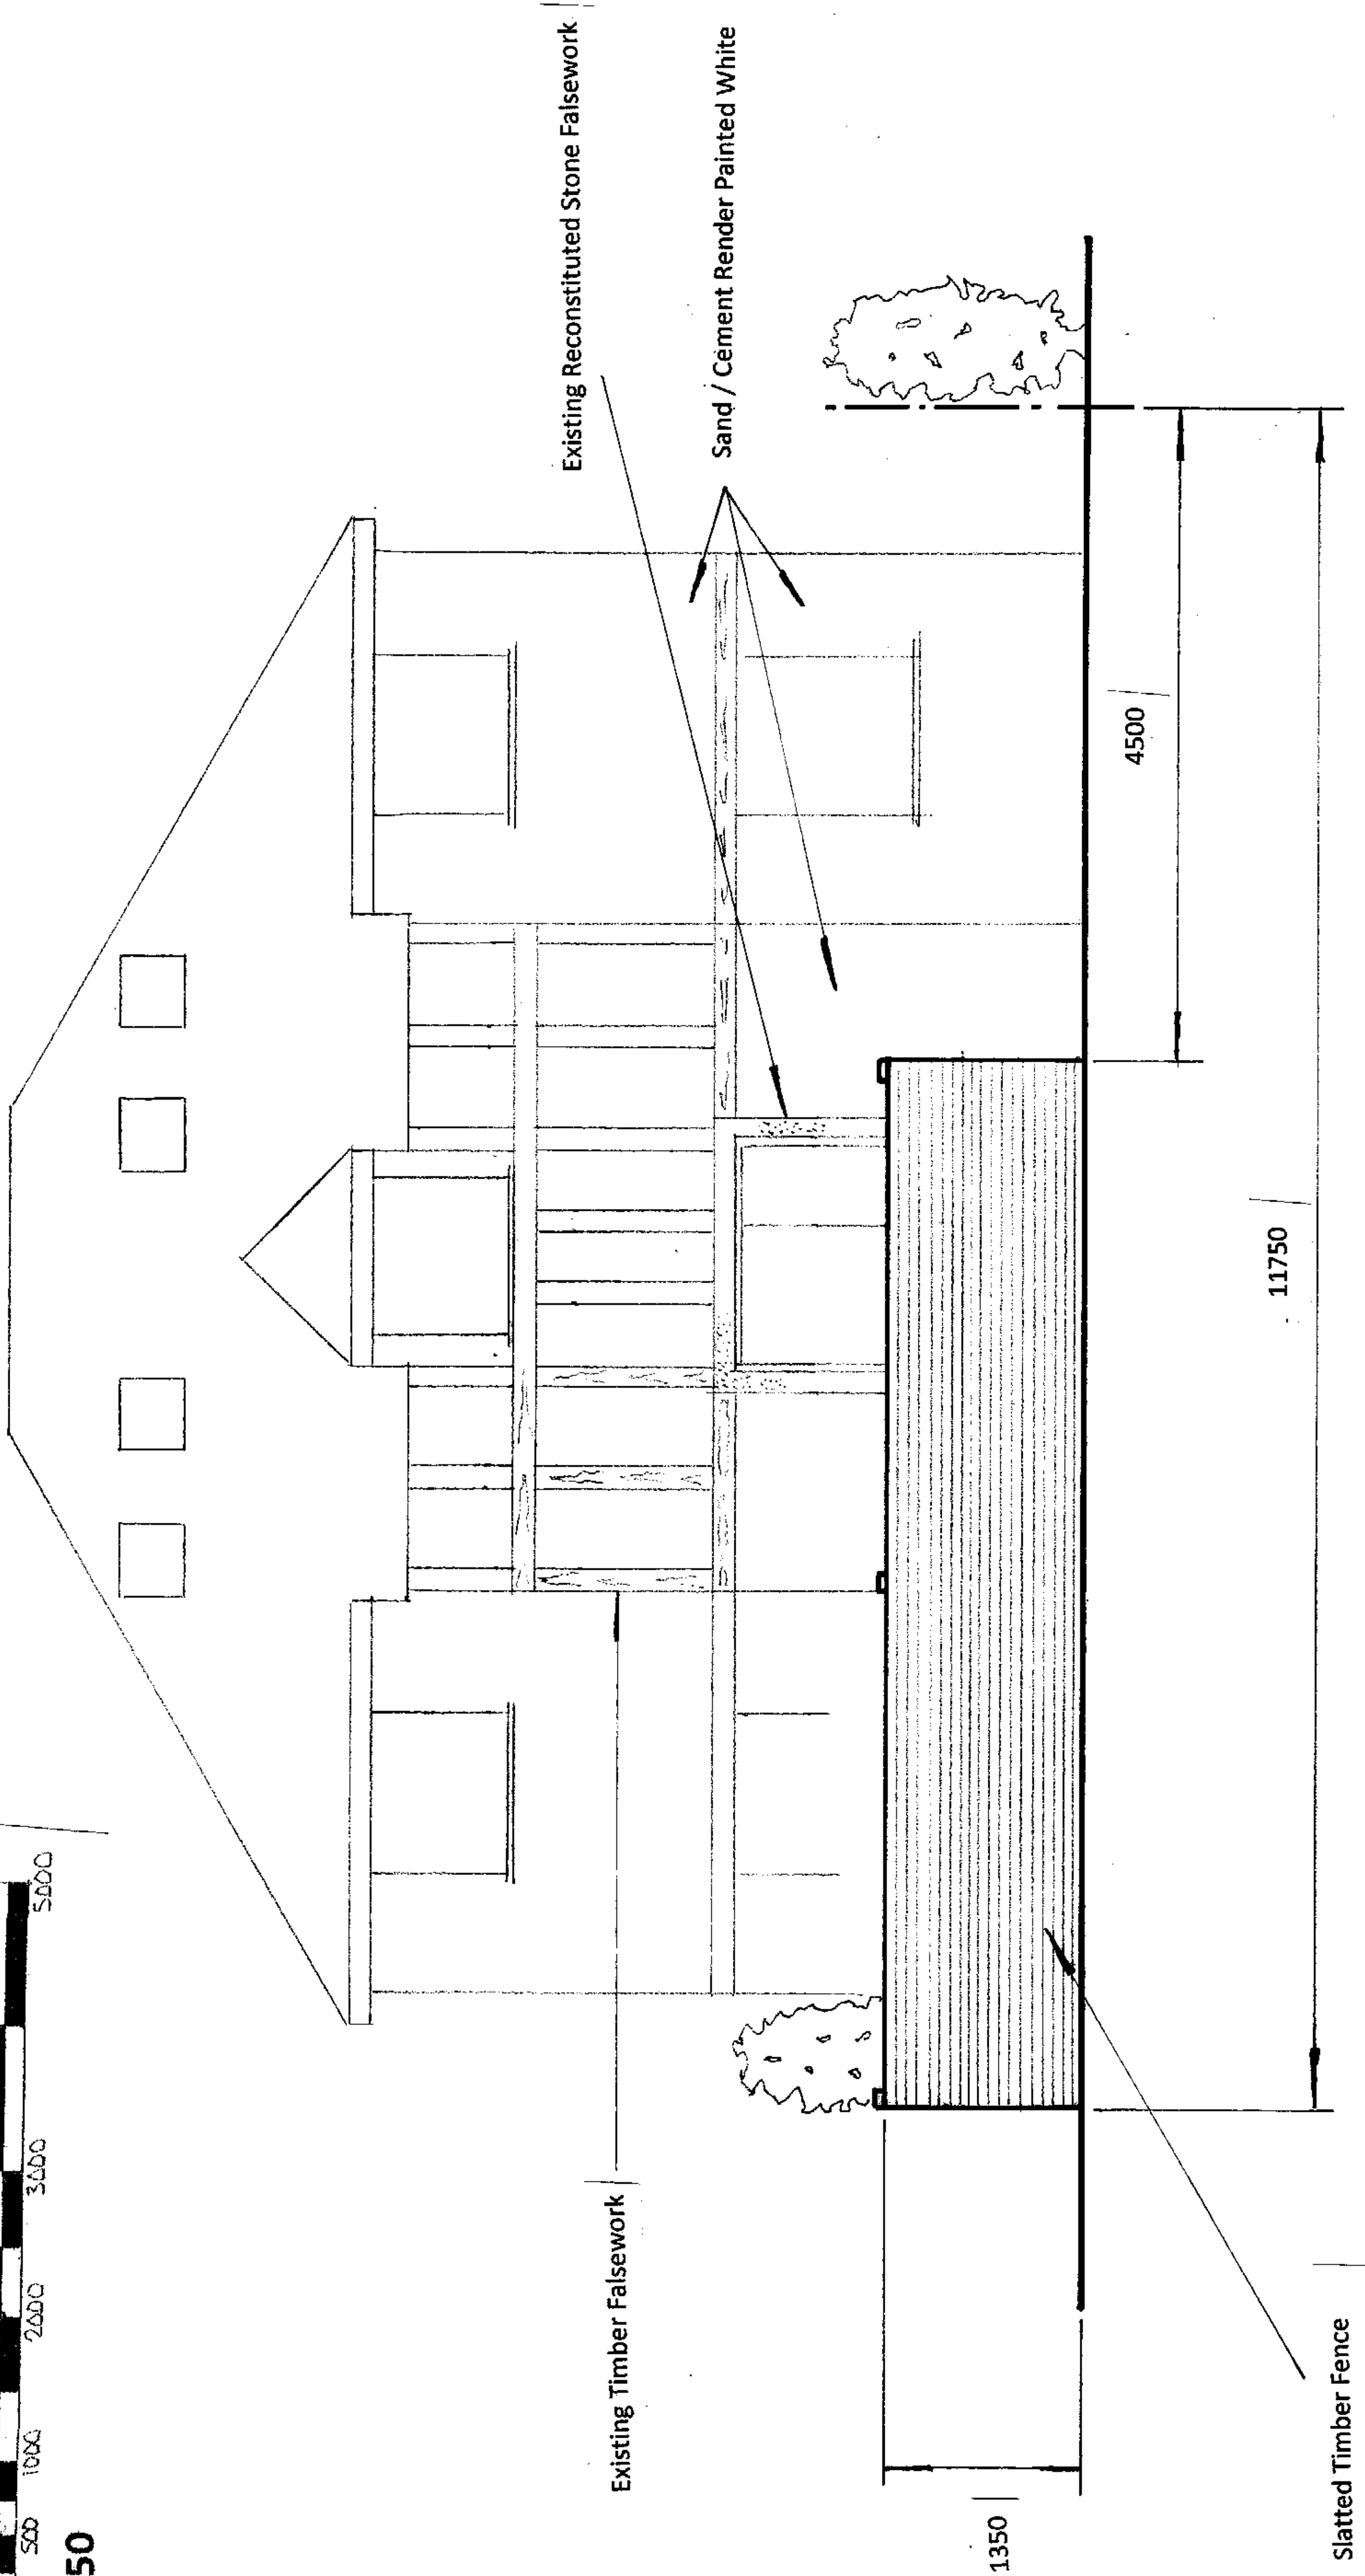

NOTES:	All dimensions in mm. All dimensions must be checked on site and not copied from this drawing.	Client Mr. R. Sewell. 26 Broadwood Avenue, Ruislip, HA4 7XR Job Title Proposed Porch, Front Wall & Electric Gates	Scale 1:50 @ A3	Drawing Title Existing Front Wall Elevation	
				Drg No.	Rev
				2023 - 05 - 104	