
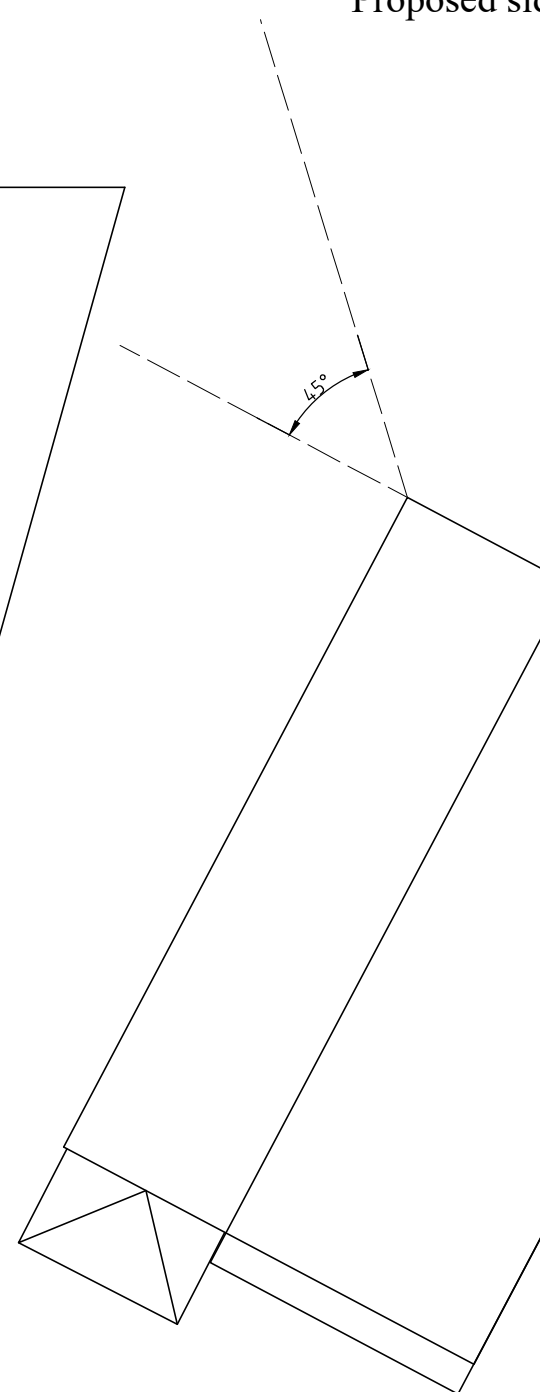
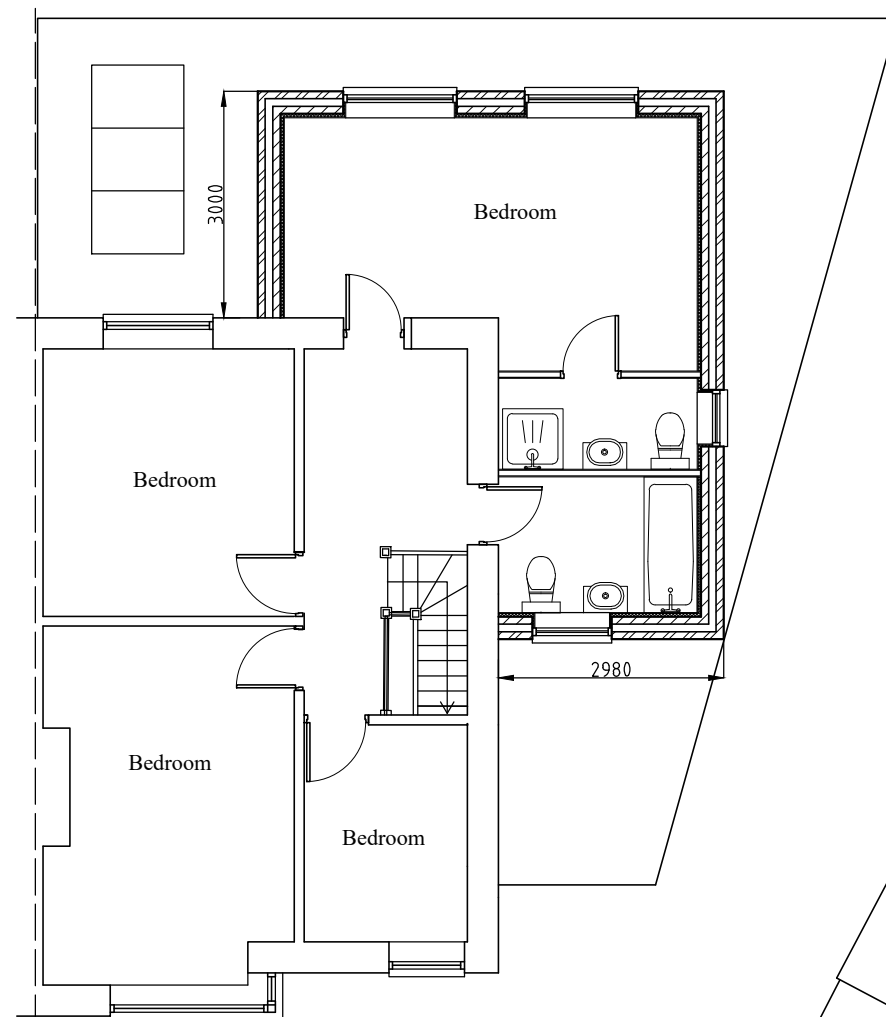
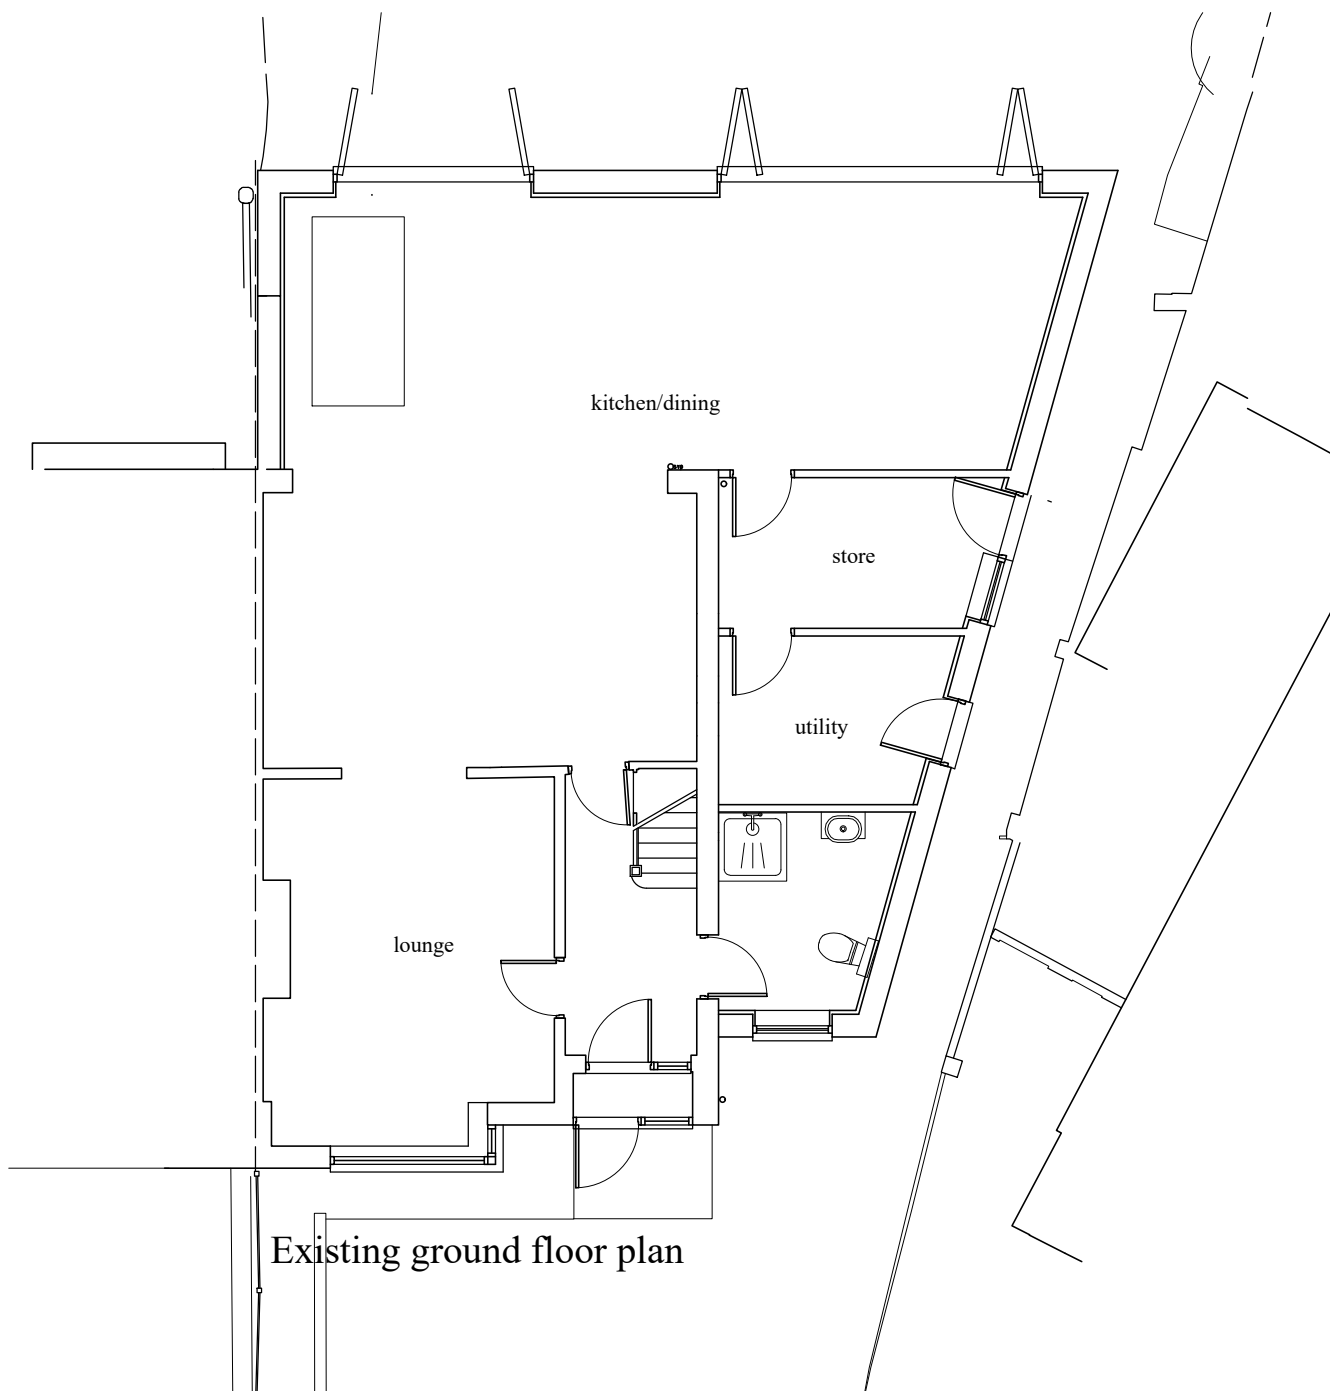
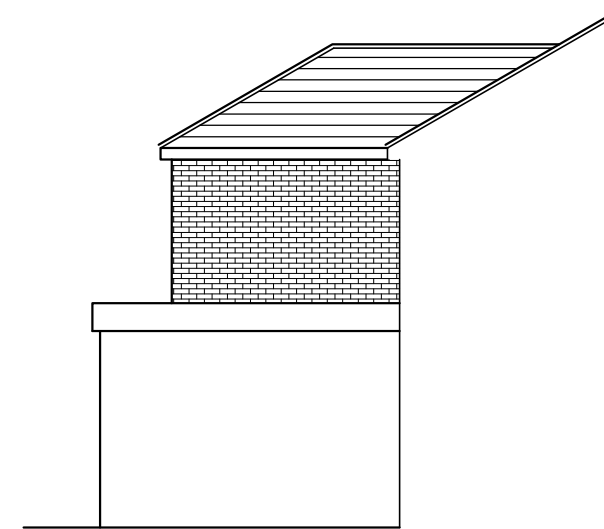
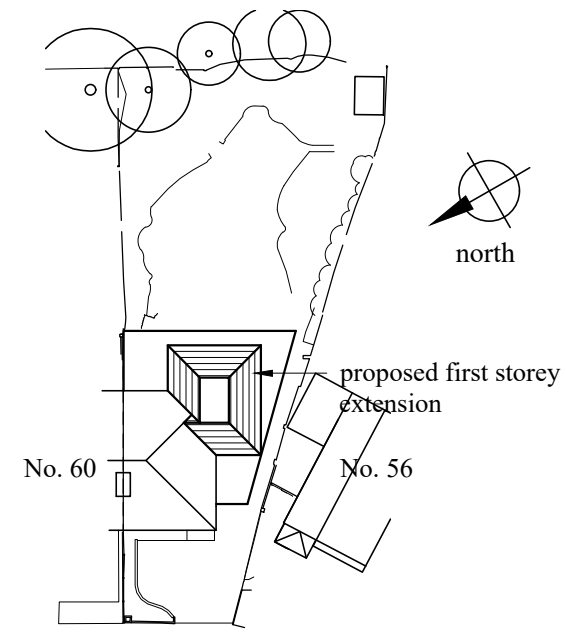
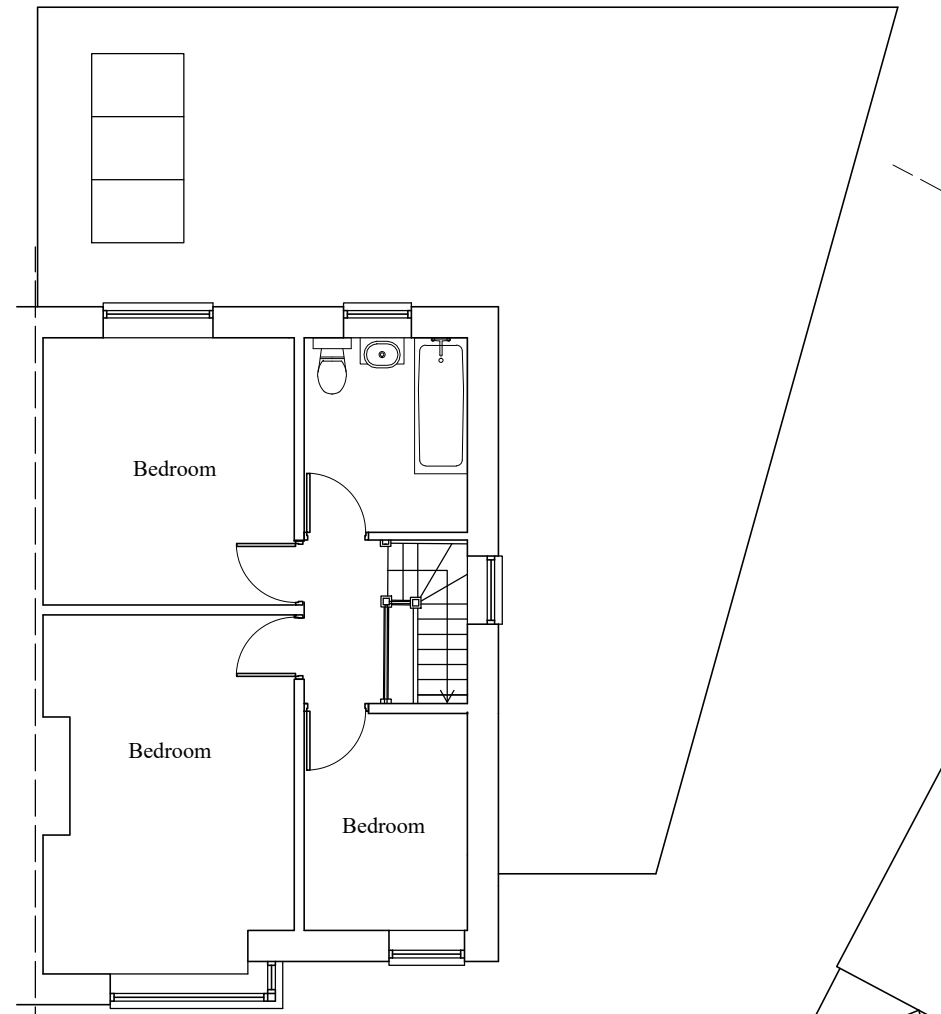


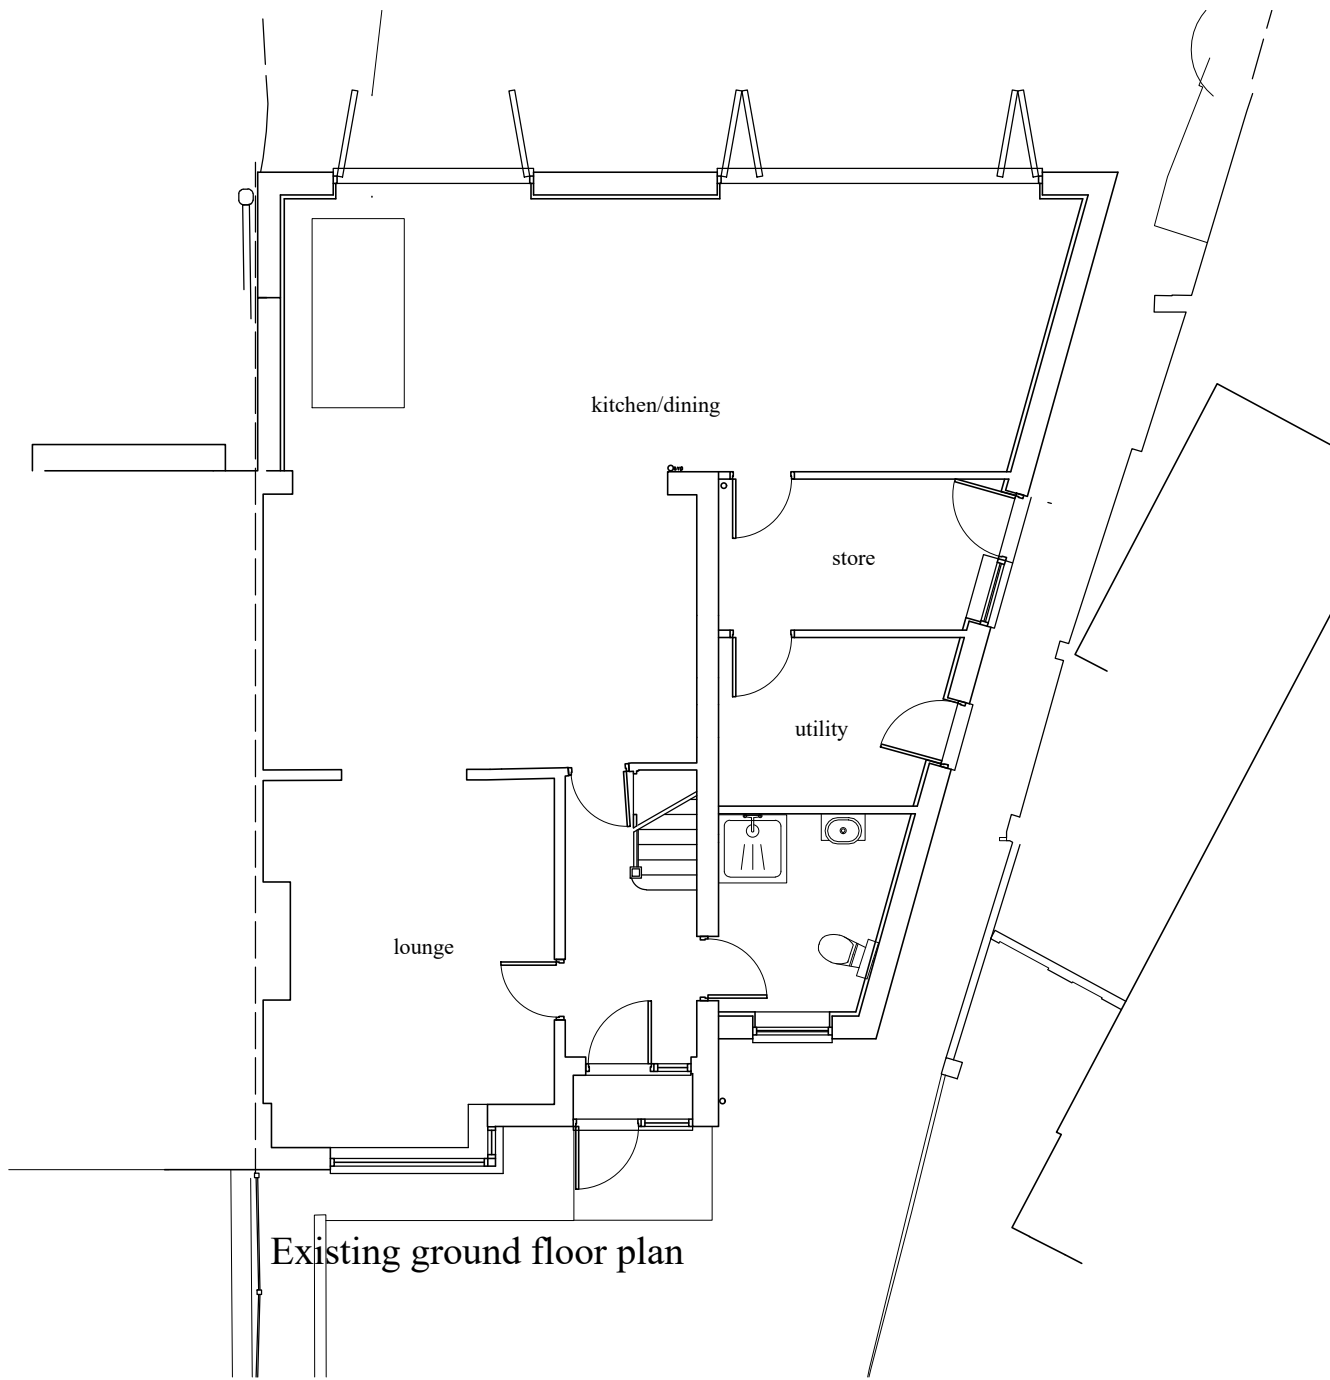

Revisions:			
ABA Chartered Surveyors		email:aba@aujla.co.uk	
103 Manor Way, Ruislip. HA4 8HW.		Tel: 020 8574 3535	
scale 1:100 @A2		title	
date 08/05/25		First storey side and rear extension.	
drg no	rev	site	
2509-pl-01		58 Campden Road, Ickenham, UB10 8EU.	