




Proposed East Elevation

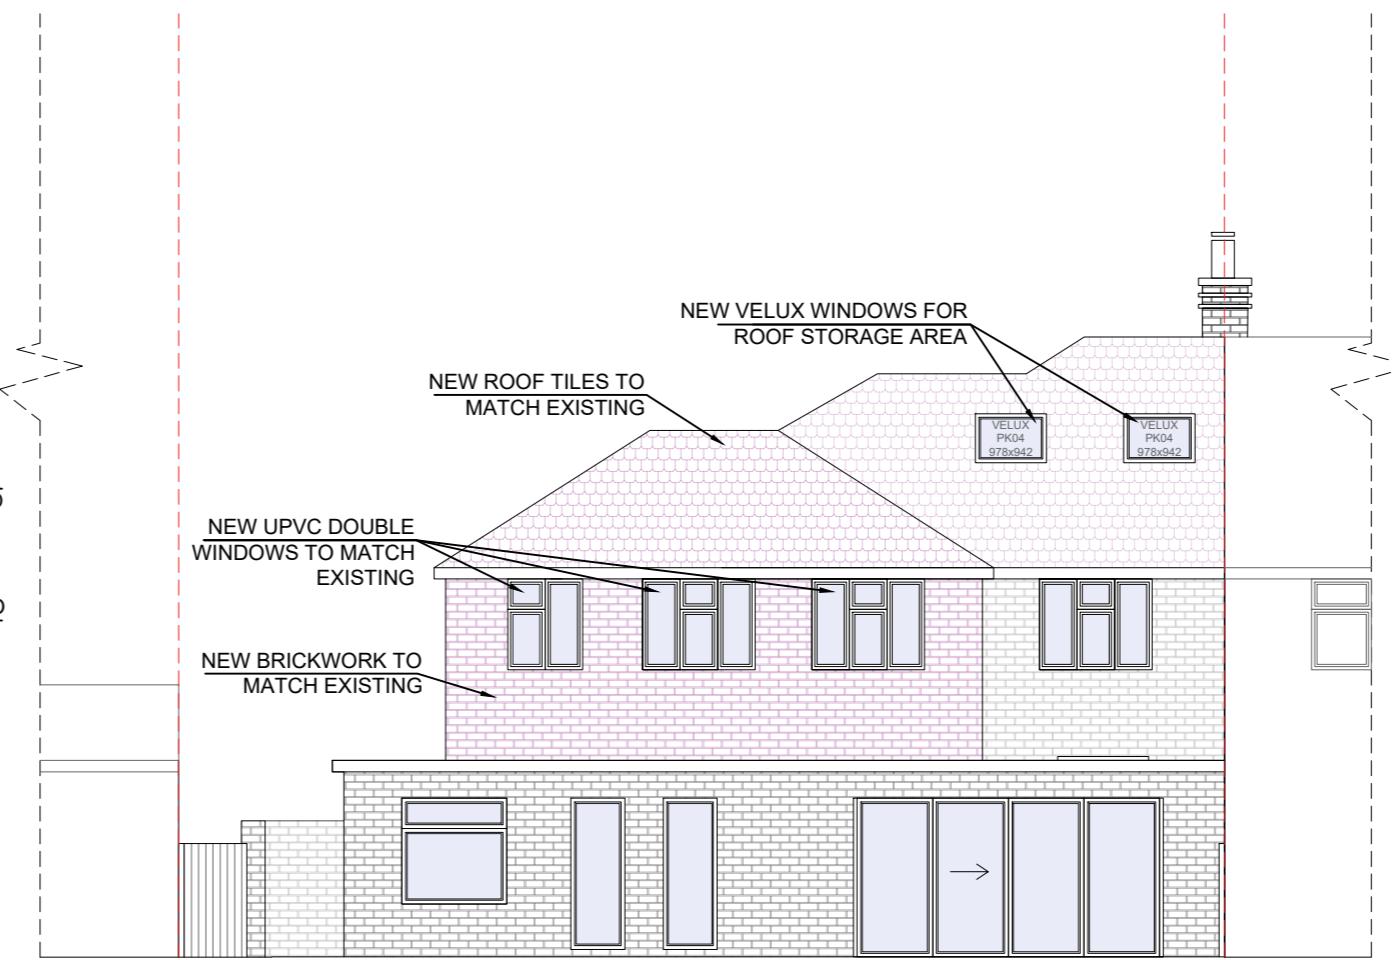

Proposed West Elevation

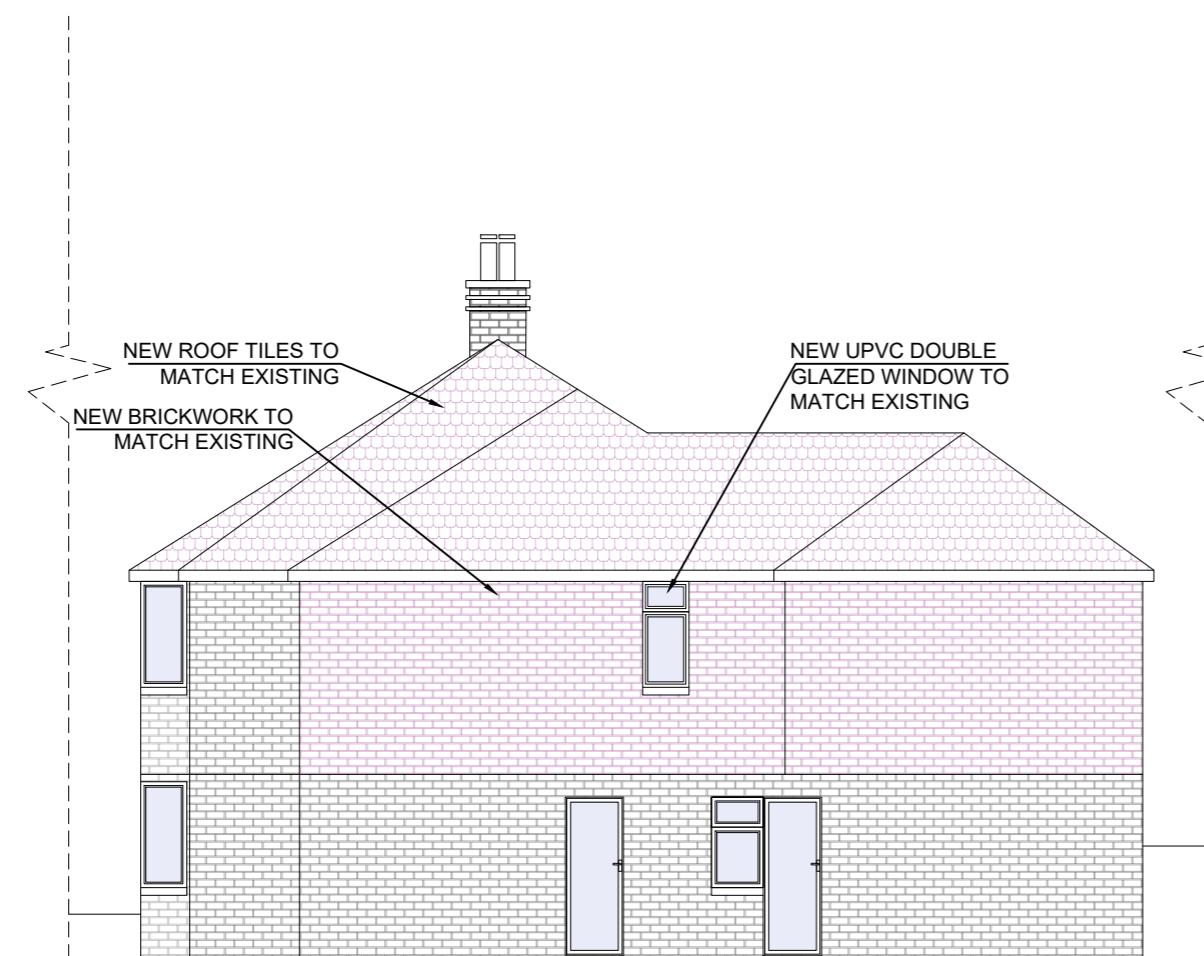

Proposed South Elevation

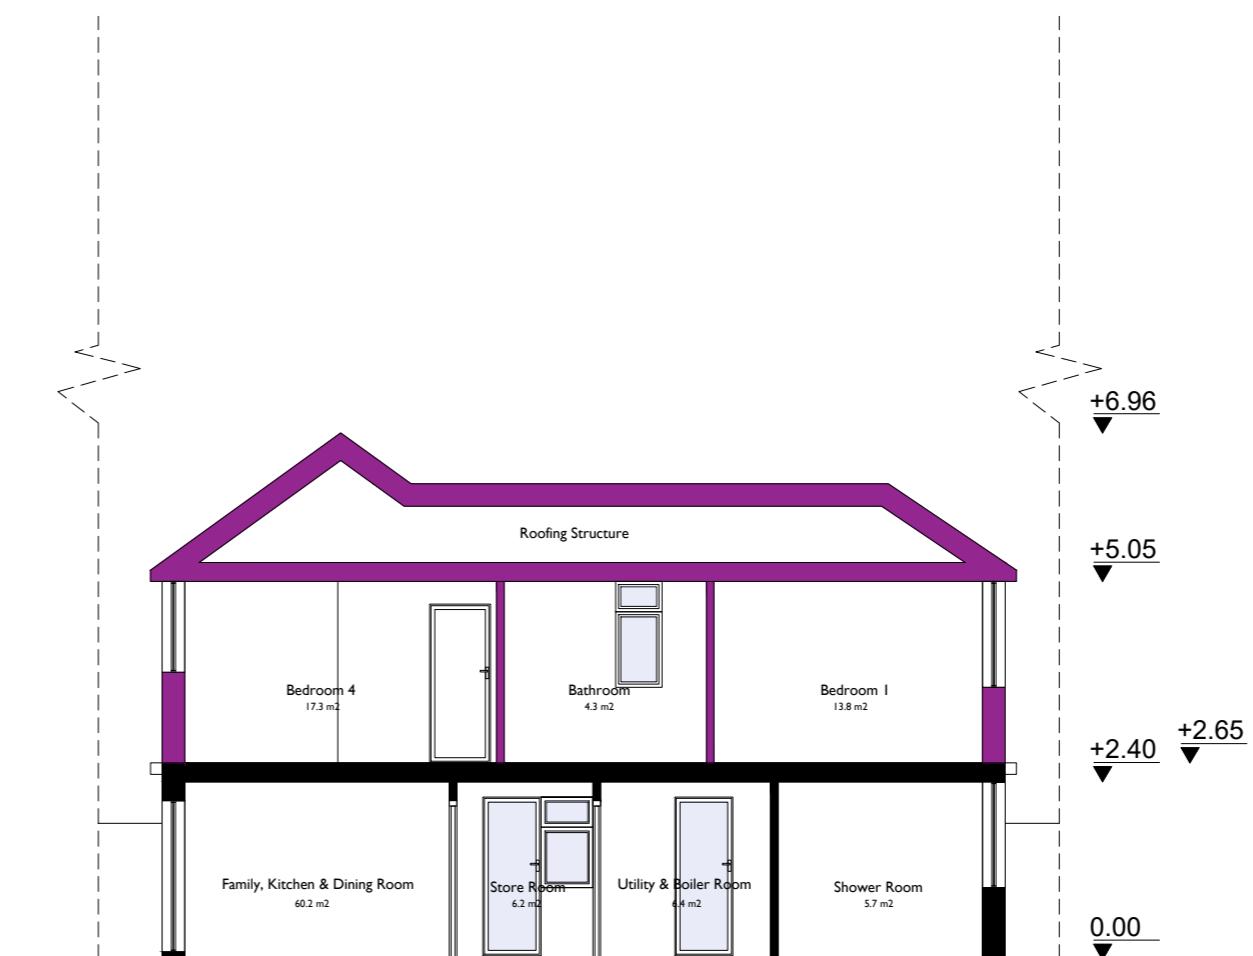

Proposed AA Section

Any dimensions shown should be checked on site.
Designs are not coordinated with engineer projects.
Not for construction purposes.

Scale Bar 1 2 3 4 M.

