


KEY:

APPLICATION BOUNDARY  
384.66 SQM

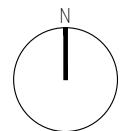

PROJECT  
13 THE THICKET  
WEST DRAYTON  
UB7 8AS

TITLE  
SITE LOCATION PLAN

STATUS  
PLANNING  
SCALE  
I:1250  
JOB/DRG NO  
Y251203/P01

DATE  
08.01.26  
REV  
-

 KOSMA RYBAK

KOSMA RYBAK LTD. 124 CITY ROAD EC1V 2NX LONDON

WWW.KOSMARYBAK.COM Mg@KOSMARYBAK.COM

T:07719700256

THIS DRAWING IS © COPYRIGHT OF KOSMA RYBAK LTD.  
THIS DRAWING MAY BE SCALED OR CROSS REFERENCED TO THE SCALE BAR FOR PLANNING  
APPLICATION PURPOSES ONLY. DO NOT SCALE FOR ANY OTHER PURPOSE. USE FIGURED  
DIMENSIONS ONLY. SUBJECT TO SITE SURVEY AND ALL NECESSARY CONSENTS. ALL  
DIMENSIONS TO BE CHECKED BY USER AND ANY DISCREPANCIES, ERRORS OR OMISSIONS TO BE  
REPORTED TO THE ARCHITECT BEFORE WORK COMMENCES. THIS DRAWING IS TO BE READ IN  
CONJUNCTION WITH ALL OTHER RELEVANT MATERIALS.

Scale 1:1250

