



HIGHEST PART OF THE GROUND
Where ground level is not uniform (for example if the ground is sloping), then the ground level is the highest part of the surface of the ground next to the building.) - Permitted development rights for householders: technical guidance.

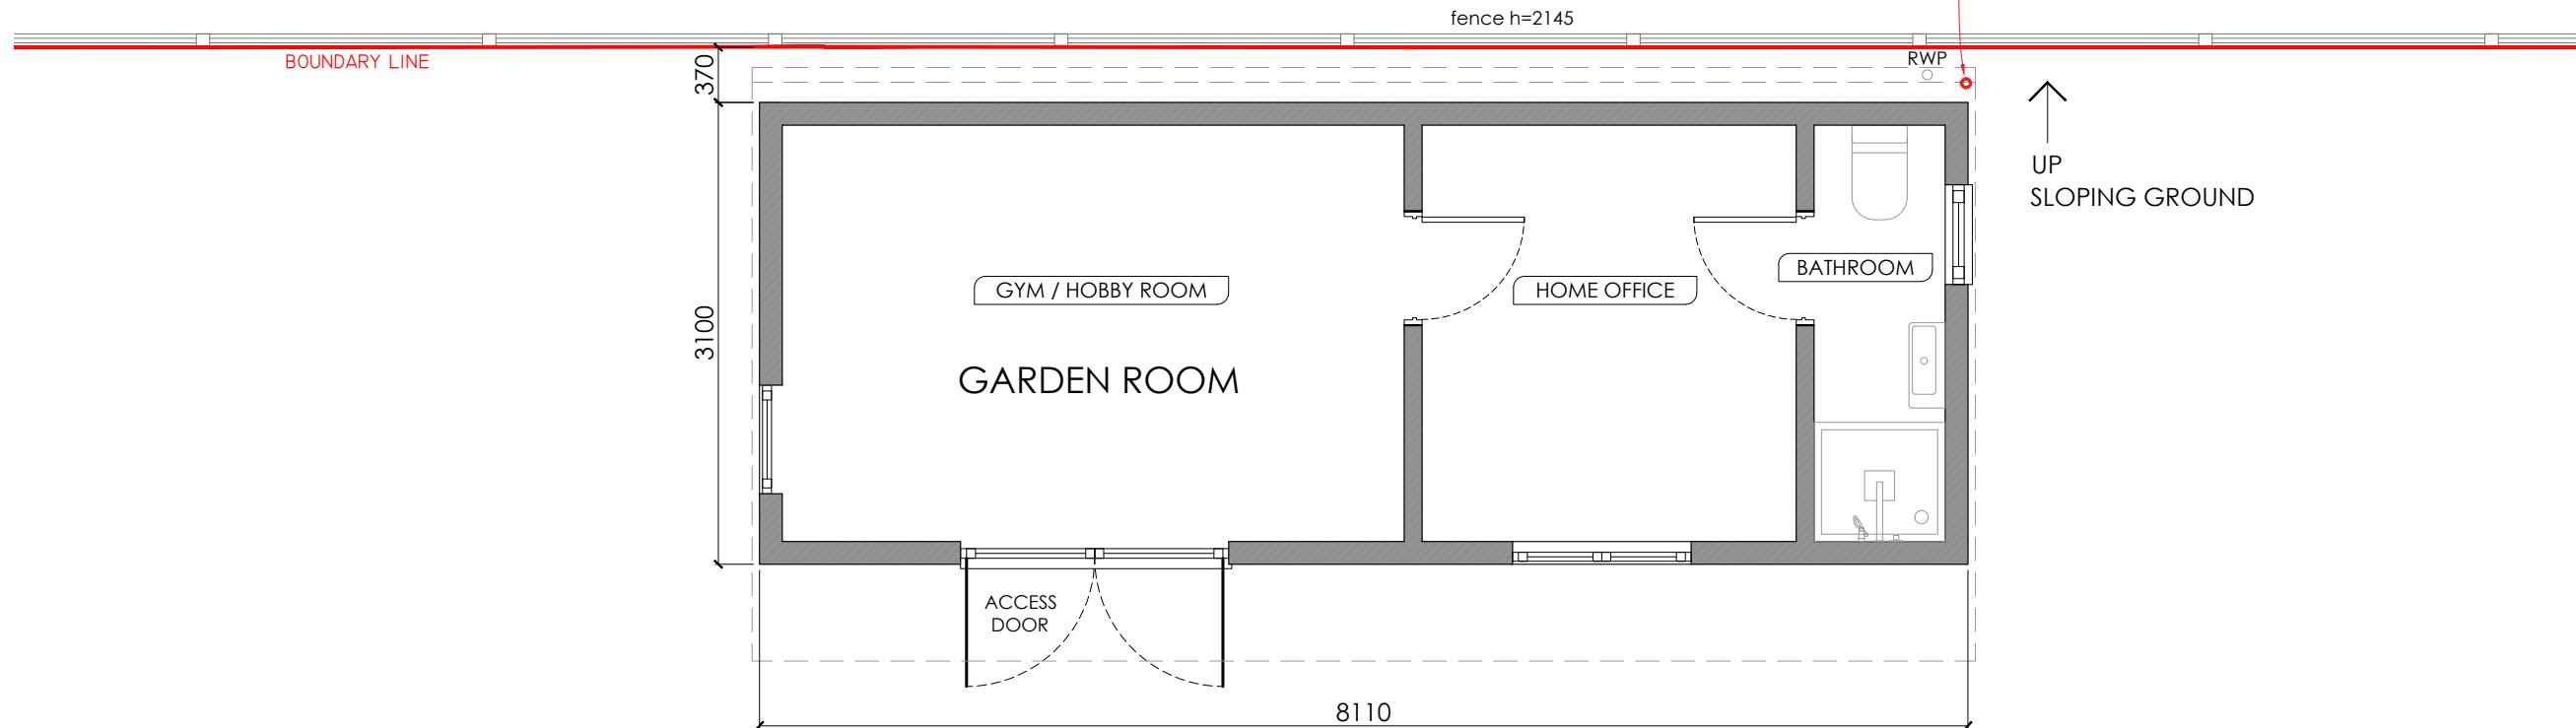

GARDEN

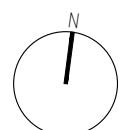

PROJECT
13 THE THICKET
WEST DRAYTON
UB7 8AS

TITLE
GARDEN ROOM PLAN

STATUS
PLANNING
SCALE 1:50 DATE 08.01.26 DRAWN KR
JOB/DRG NO Y251203/P05 REV -



fence

Scale 1:50



KOSMA RYBAK LTD. 124 CITY ROAD EC1V 2NX LONDON
WWW.KOSMARYBAK.COM Mg@KOSMARYBAK.COM T:07719700256
THIS DRAWING IS © COPYRIGHT OF KOSMA RYBAK LTD.
THIS DRAWING MAY BE SCALED OR COPIED FOR PLANNING
APPLICATION PURPOSES ONLY. DO NOT SCALE FOR ANY OTHER PURPOSE. USE FIGURED
DIMENSIONS ONLY. SUBJECT TO SITE SURVEY AND ALL NECESSARY CONSENTS. ALL
DIMENSIONS TO BE CHECKED BY USER AND ANY DISCREPANCIES, ERRORS OR OMISSIONS TO BE
REPORTED TO THE ARCHITECT BEFORE WORK COMMENCES. THIS DRAWING IS TO BE READ IN
CONJUNCTION WITH ALL OTHER RELEVANT MATERIALS.

