



PROPOSED GROUND FLOOR PLAN  
1:100

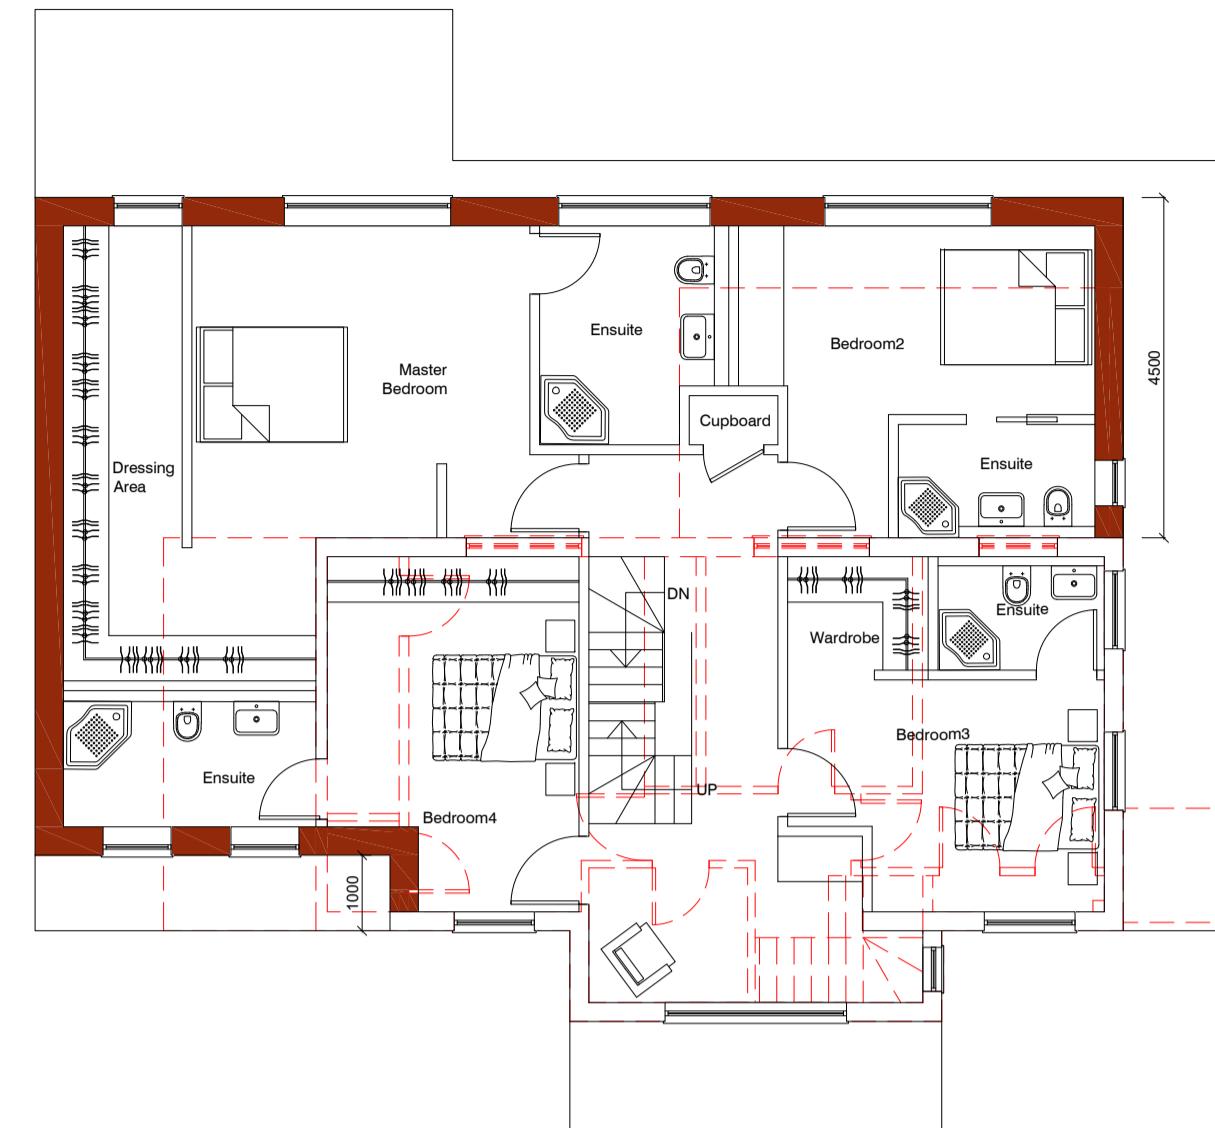

PROPOSED FIRST FLOOR PLAN  
1:100

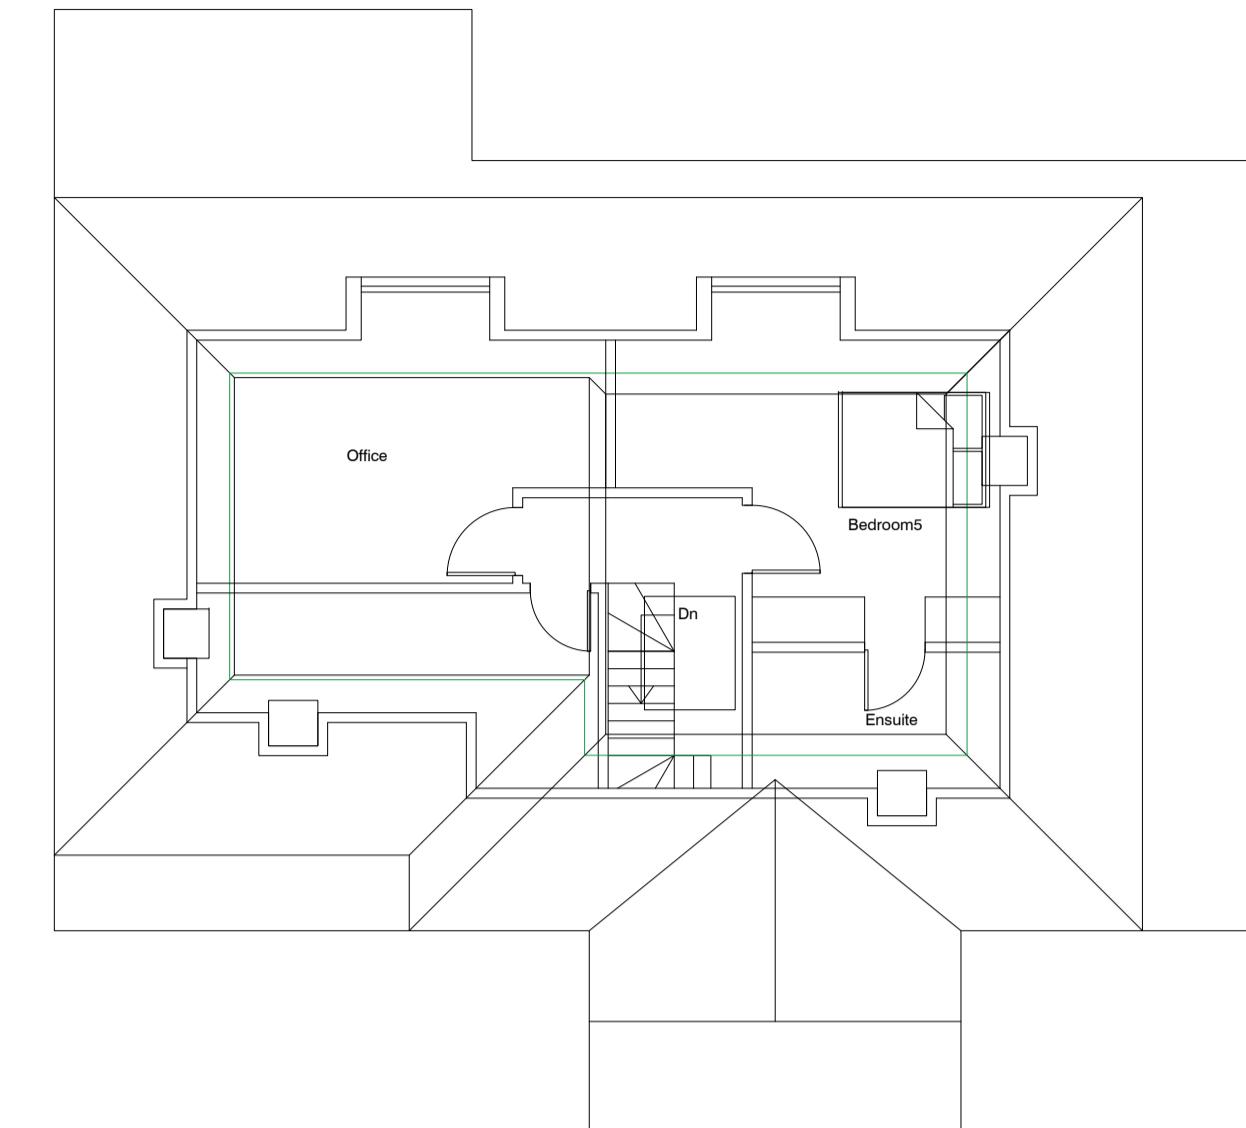


PROPOSED LOFT PLAN  
1:100

SCALE BAR 1:1250 0 10 20 30 40 50m


SCALE BAR 1:500 0 5 10 15 20 25m




PROPOSED FRONT ELEVATION  
1:100

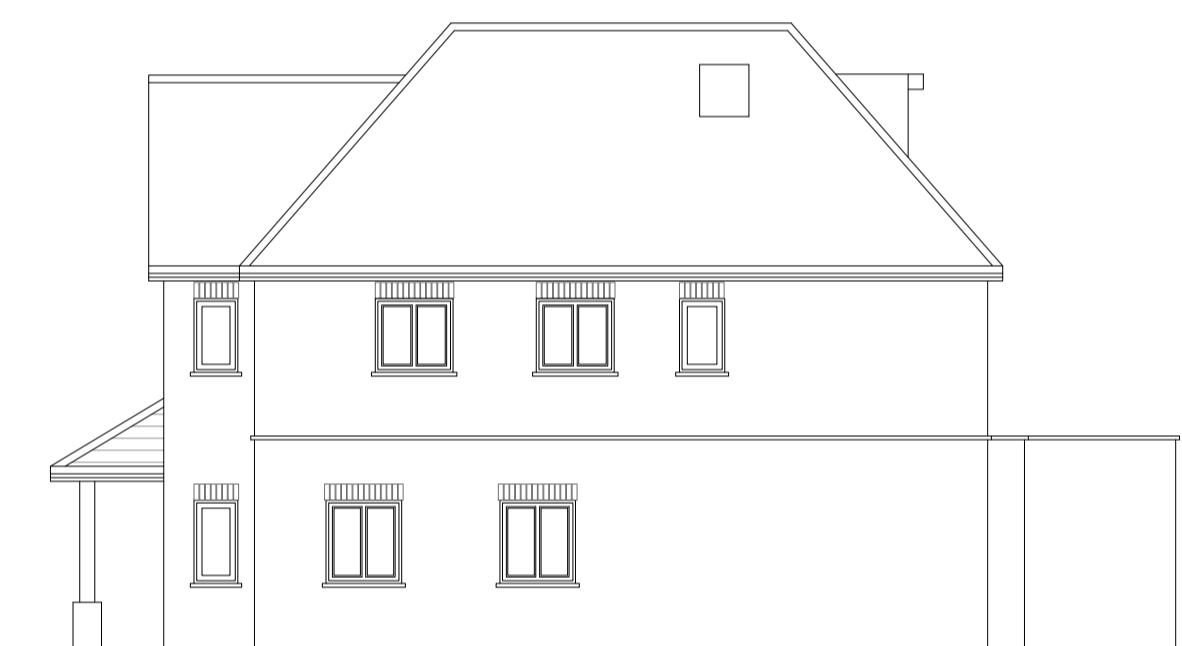

PROPOSED SIDE ELEVATION  
1:100

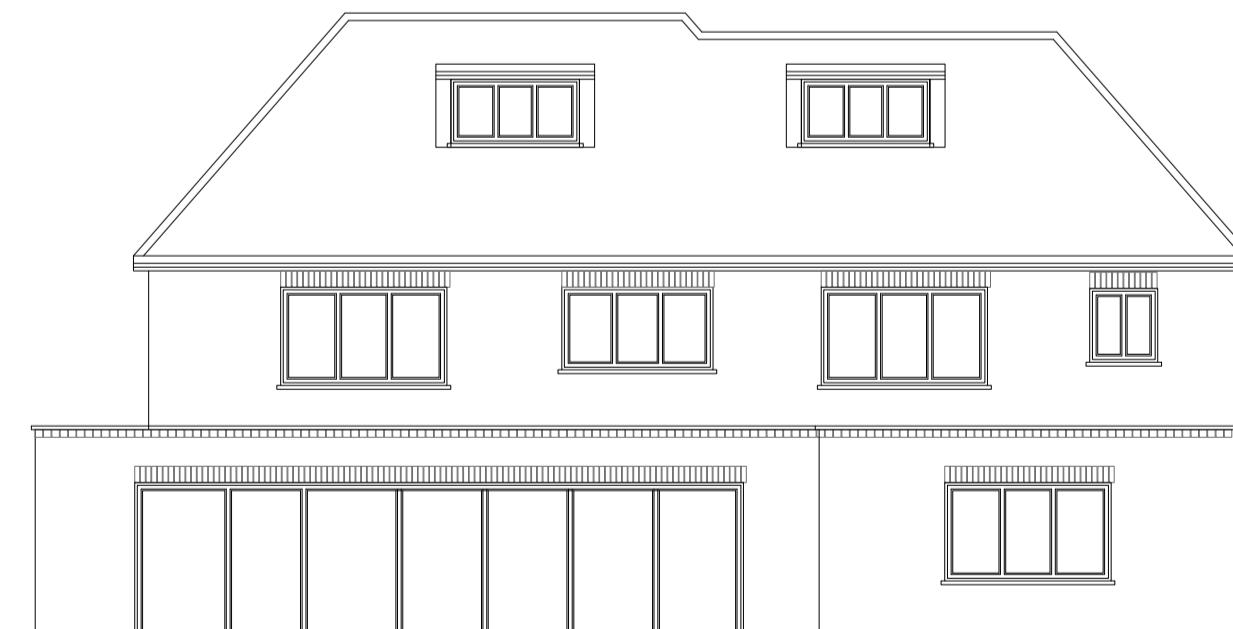

PROPOSED REAR ELEVATION  
1:100

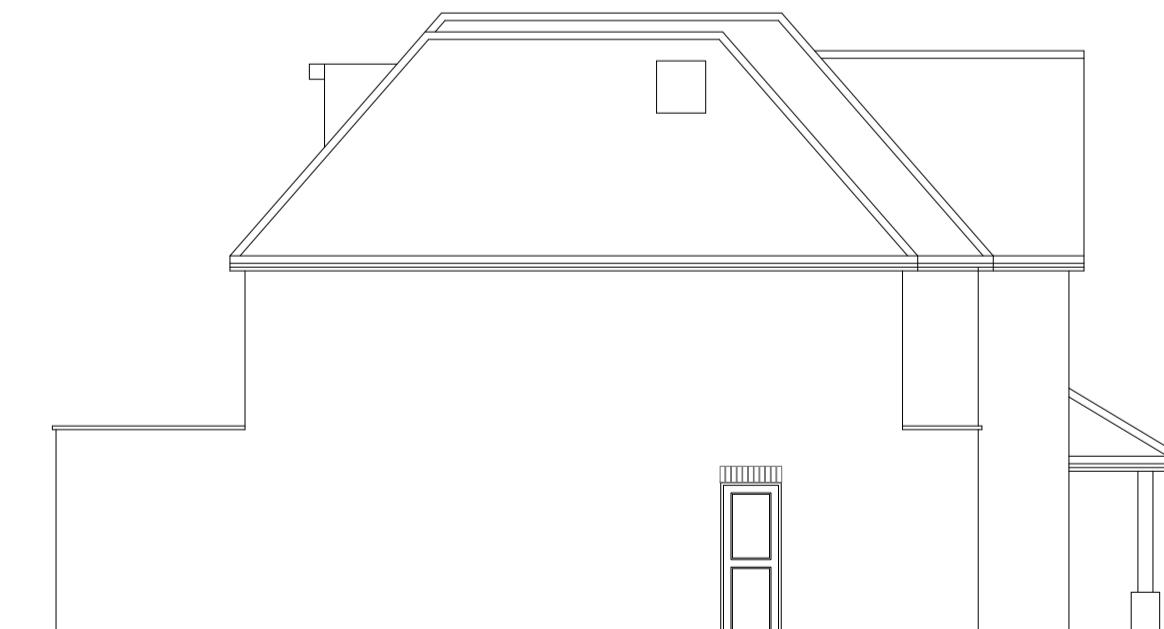

PROPOSED SIDE ELEVATION  
1:100



PROPOSED SITE PLAN  
1:500

SCALE BAR 1:100 0 1 2 3 4 5m

**Consilio**  
DESIGN • PLANNING • ARCHITECTURE

2L, Argyle House, 76 Joel Street  
Northwood HA6 1LL

TEL: 01494932288  
EMAIL: info@consiliotownplanning.co.uk

DISCLAIMER:

THESE ARE THE PLANNING DRAWINGS  
AND SHOULD NOT BE USED FOR  
STRUCTURAL CALCULATIONS OR ANY  
ENGINEERING PURPOSE.

IMPORTANT NOTE: ALL

1. ALL GUTTERS, FOUNDATIONS  
AND DOWN PIPES TO REMAIN  
WITHIN THE BOUNDARY LINES  
OF THE SUBJECT PROPERTY.  
2. ALL PLANS ARE SUBJECT TO  
FULL PLANS APPROVAL BY  
BUILDING CONTROL, NOT  
BUILDING NOTICE.

THIS DRAWING IS SUBJECT TO COPYRIGHT DO NOT REPRODUCE THIS DRAWING WITHOUT PRIOR PERMISSION FROM CONSILIO

REVISION	DESCRIPTION	DATE

DESCRIPTION:  
PART TWO STOREY SIDE AND  
REAR EXTENSION

CLIENT / JOB ADDRESS:  
MR & MRS SHAH  
104 COPSE WOOD WAY  
NORTHWOOD  
HA6 2TU

DRAWING TITLE		PLANNING APPLICATION		
SCALE	1:100, 1:500 & 1:1250	@ A1	STATUS	PA
DATE	03/07/2025		CHECKED	HM
JOB.NO.	104-25-01		DRAWN	SG
DWG.NO.	PA-02		REVISION	C