


106



104

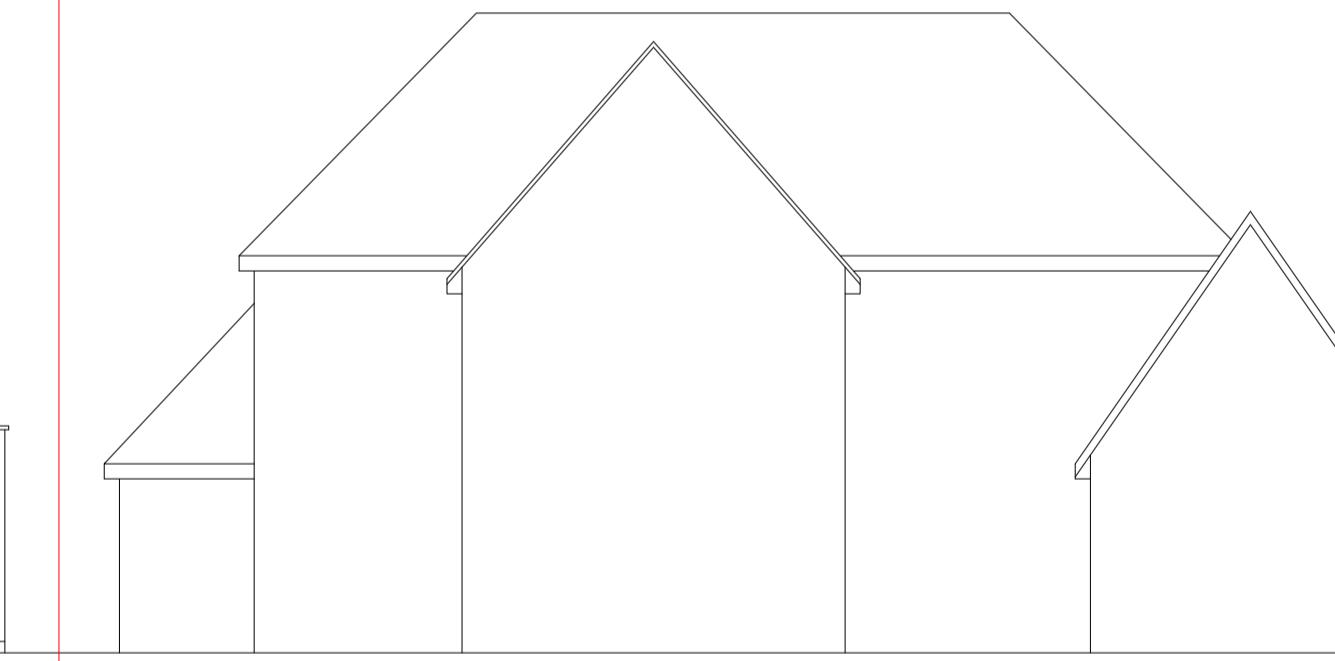

102

PROPOSED STREET SCENE  
1:100

SCALE BAR 1:100 0 1 2 3 4 5m