

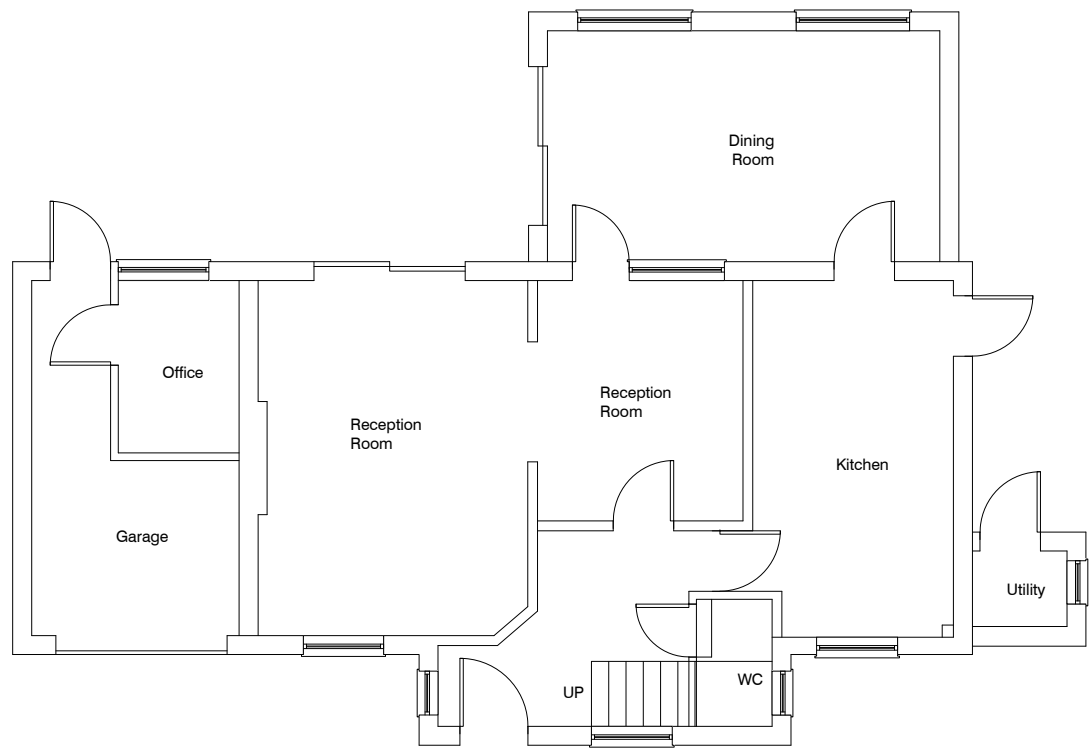



SCALE BAR 1:500

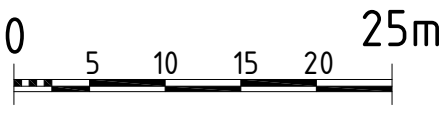

EXISTING GROUND FLOOR PLAN
1:100

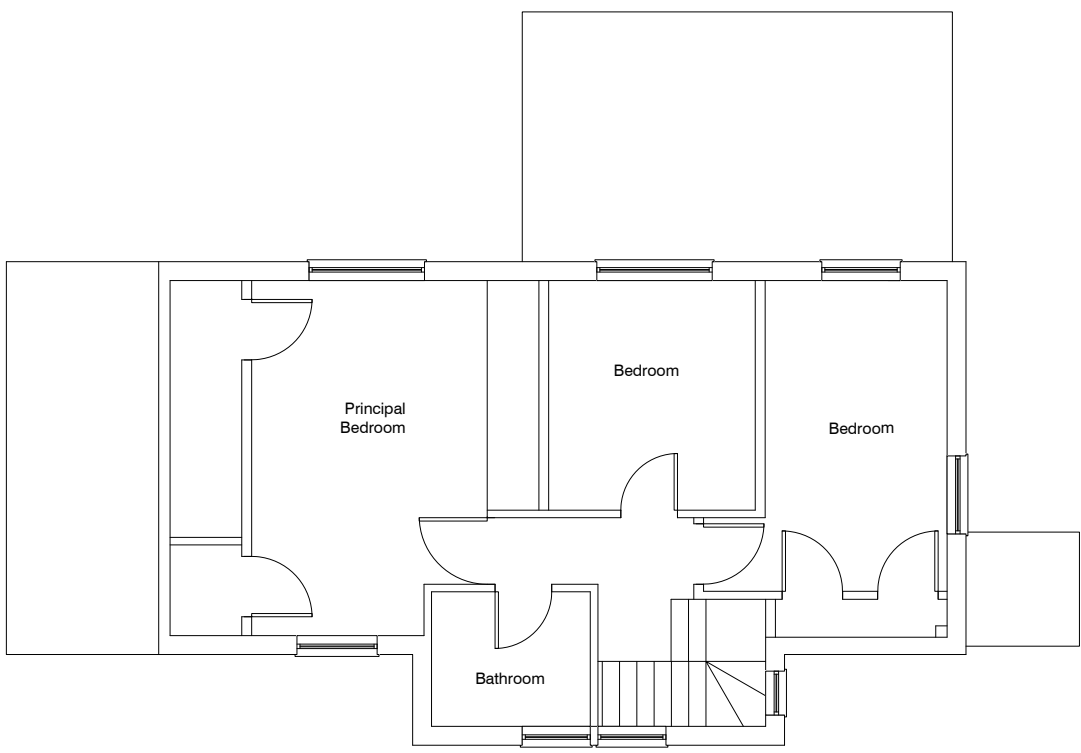

EXISTING FIRST FLOOR PLAN
1:100

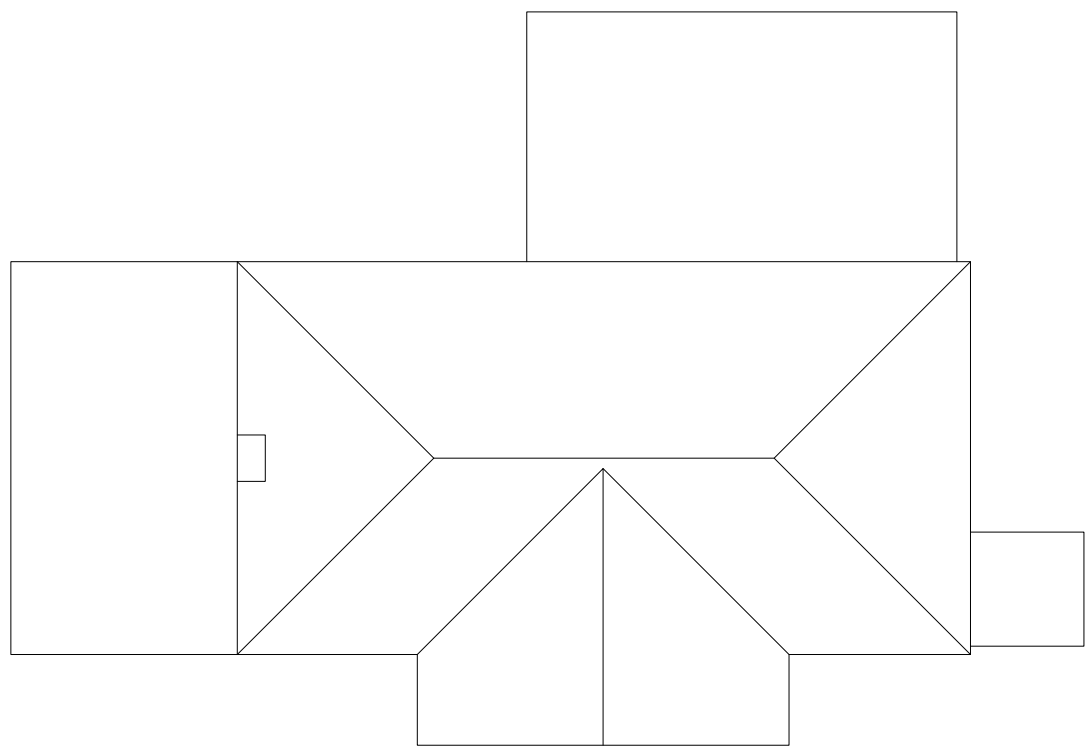

EXISTING ROOF PLAN
1:100

RIDGE LEVEL +5.311

2ND FLOOR LEVEL +5.285

1ST FLOOR LEVEL +2.692


-1.150 +5.000



EXISTING FRONT ELEVATION
1:100




EXISTING SIDE ELEVATION
1:100

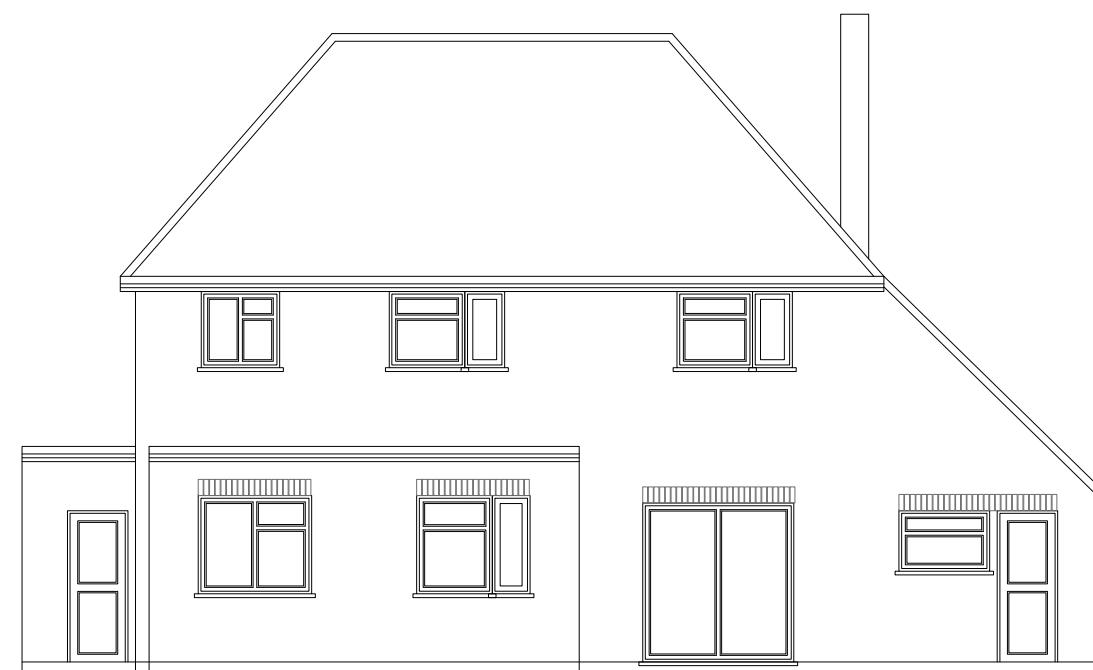


EXISTING REAR ELEVATION
1:100




EXISTING SIDE ELEVATION
1:100

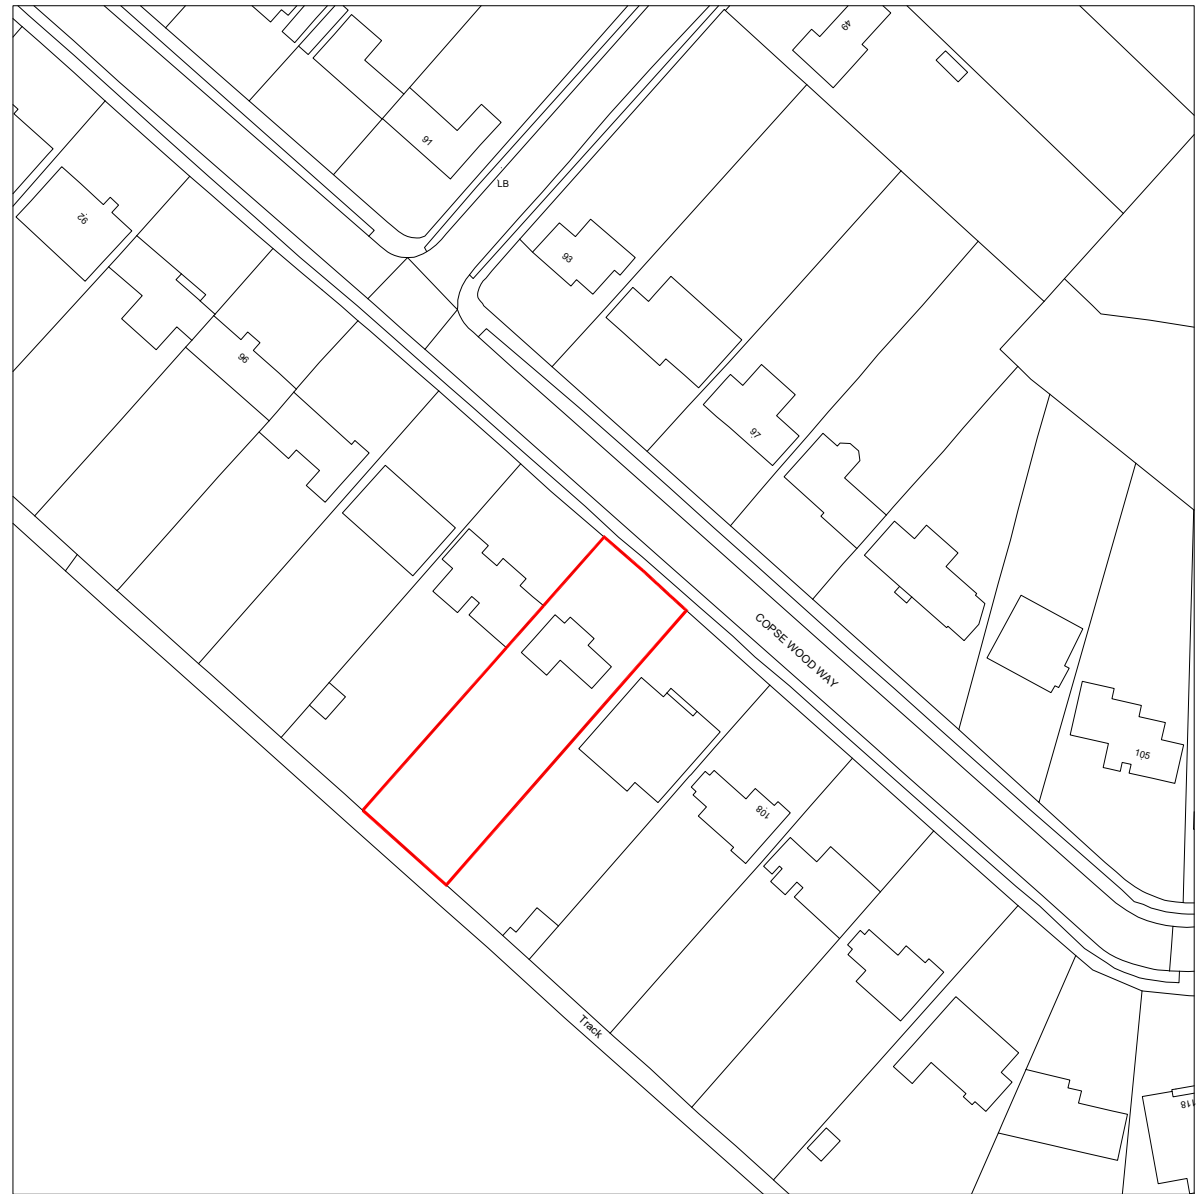


LOCATION PLAN
1:1250

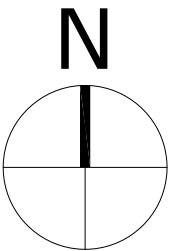

SCALE BAR 1:1250

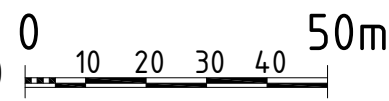

SCALE BAR 1:100

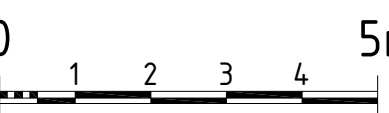

Consilio
DESIGN • PLANNING • ARCHITECTURE

2L, Argyle House, 76 Joel Street
Northwood HA6 1LL

TEL:
01494932288
02039580151

EMAIL:
info@consiliotownplanning.co.uk

DISCLAIMER:

THESE ARE THE PLANNING DRAWINGS
AND SHOULD NOT BE USED FOR
STRUCTURAL CALCULATIONS OR ANY
ENGINEERING PURPOSE.

IMPORTANT NOTE:ALL

1. ALL GUTTERS, FOUNDATIONS
AND DOWN PIPES TO REMAIN
WITHIN THE BOUNDARY LINES
OF THE SUBJECT PROPERTY.
2. ALL PLANS ARE SUBJECT TO
FULL PLANS APPROVAL BY
BUILDING CONTROL, NOT
BUILDING NOTICE.

REVISION

DESCRIPTION

DATE

DESCRIPTION:

**PART TWO STOREY SIDE AND
REAR EXTENSION**

CLIENT / JOB ADDRESS:

**MR & MRS SHAH
104 COPSE WOOD WAY
NORTHWOOD
HA6 2TU**

DRAWING TITLE PLANNING APPLICATION

SCALE **1:100, 1:500 & 1:1250** @ A1 STATUS **PA**

DATE **03/07/2025** CHECKED **HM**

JOB.NO. **104-25-01** DRAWN **SG**

DWG.NO. **PA-01** REVISION **C**

THIS DRAWING IS SUBJECT TO COPYRIGHT DO NOT REPRODUCE THIS DRAWING WITHOUT PRIOR PERMISSION FROM CONSILIO