



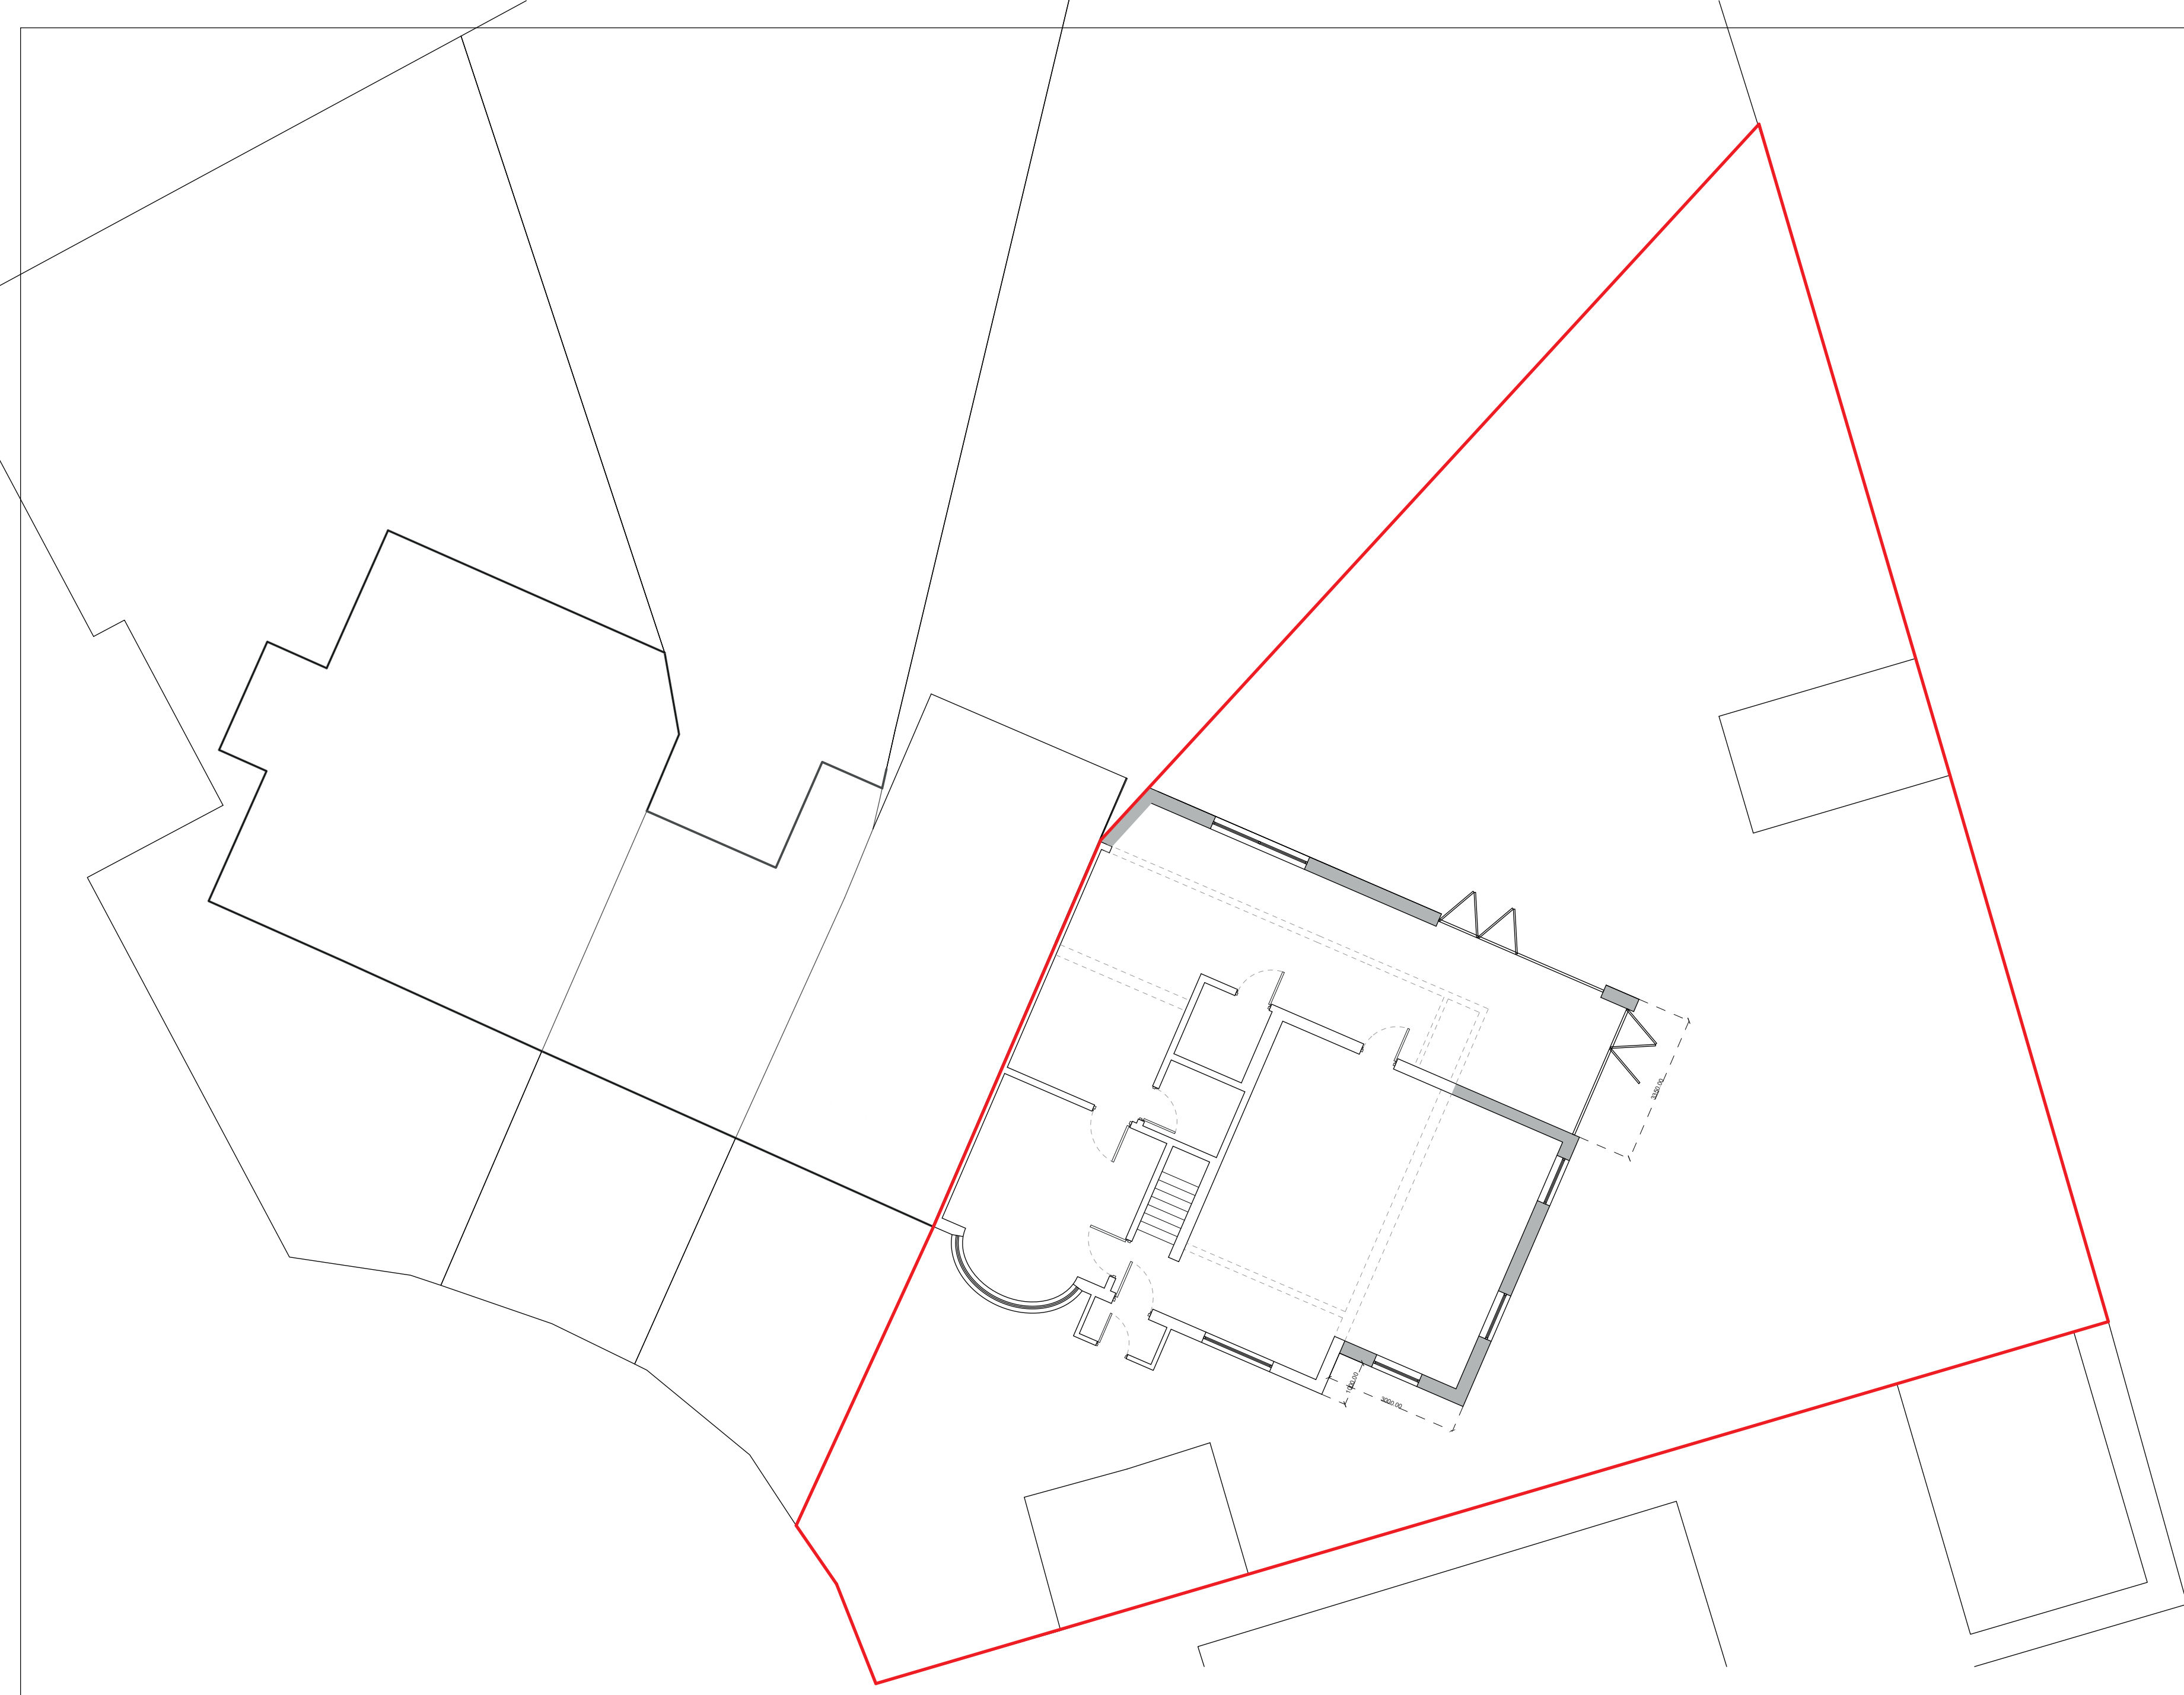

SITE LOCATION PLAN
SCALE 1:100
SITE BOUNDARY :

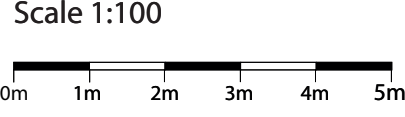

Notes:

The drawings show design intent only, all dimensions to be checked on site prior to construction or production. Construction details to be confirmed by contractor/ manufacture by submitting fabrication drawings for Designer's approval

Design/ drawings is not to be scaled for production and construction purpose.

All discrepancies and omission on site must be reported to Designer for comment and/or approval prior to commencement of works.

The designs are subject to approval by Statutory Authorities and any necessary alteration should be made of required to comply with statory requirements and communicated to the Designer.

All design concepts and drawings are the property of Viraj Patel;
No reproductions, adaptations and/or copies may be made without written permission by Viraj Patel.

PROJECT:
DEMOLITION OF EXISTING CONSERVATORY
& PROPOSED GROUND FLOOR SIDE AND REAR
EXTENSION WITH FIRST FLOOR REAR EXTENSION

CLIENT: MR & MRS PATEL
61 BRIXHAM CRESCENT
RUISLIP MANOR, RUISLIP
HA4 8TU

TITLE:
SITE BLOCK PLAN

STATUS		Planning	DESIGNED BY		VP
DATE	24.08.2022	Page size:	A2	SCALE	1:100
DRAWING NUMBER			REVISION	SHEET No.	
102.61BC.2022			A	2	