




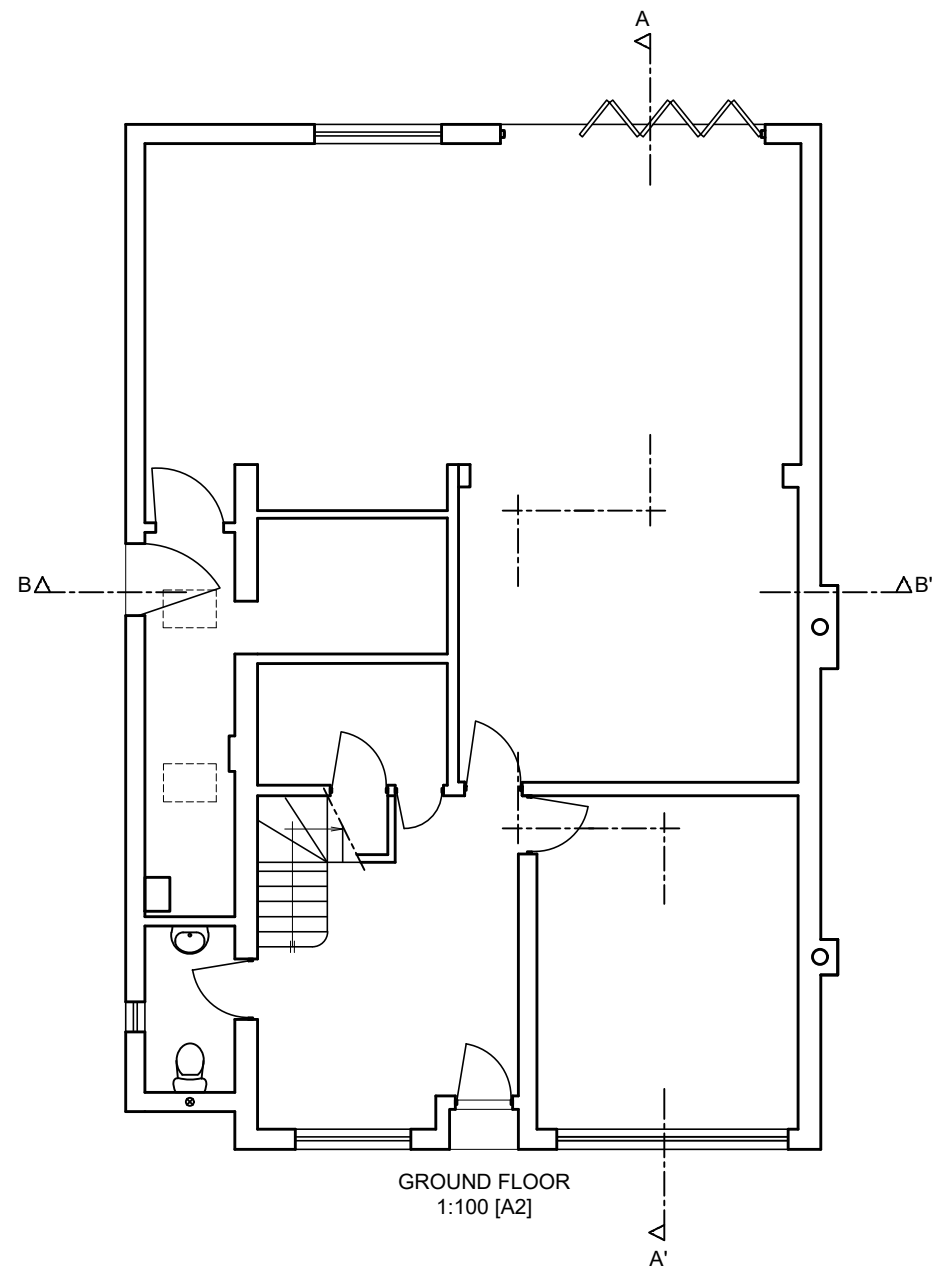


GROUND FLOOR
1:100 [A2]

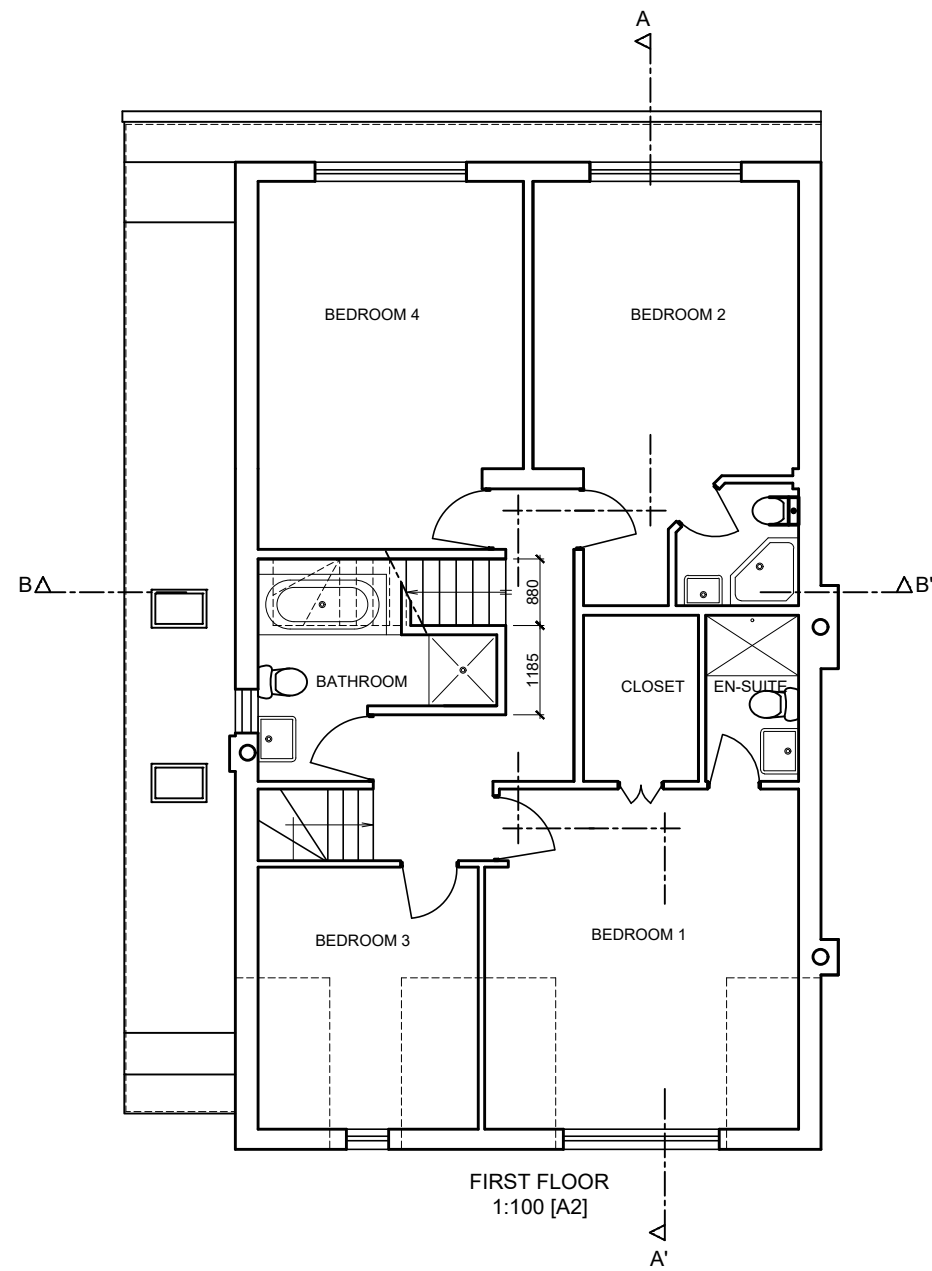


FIRST FLOOR
1:100 [A2]

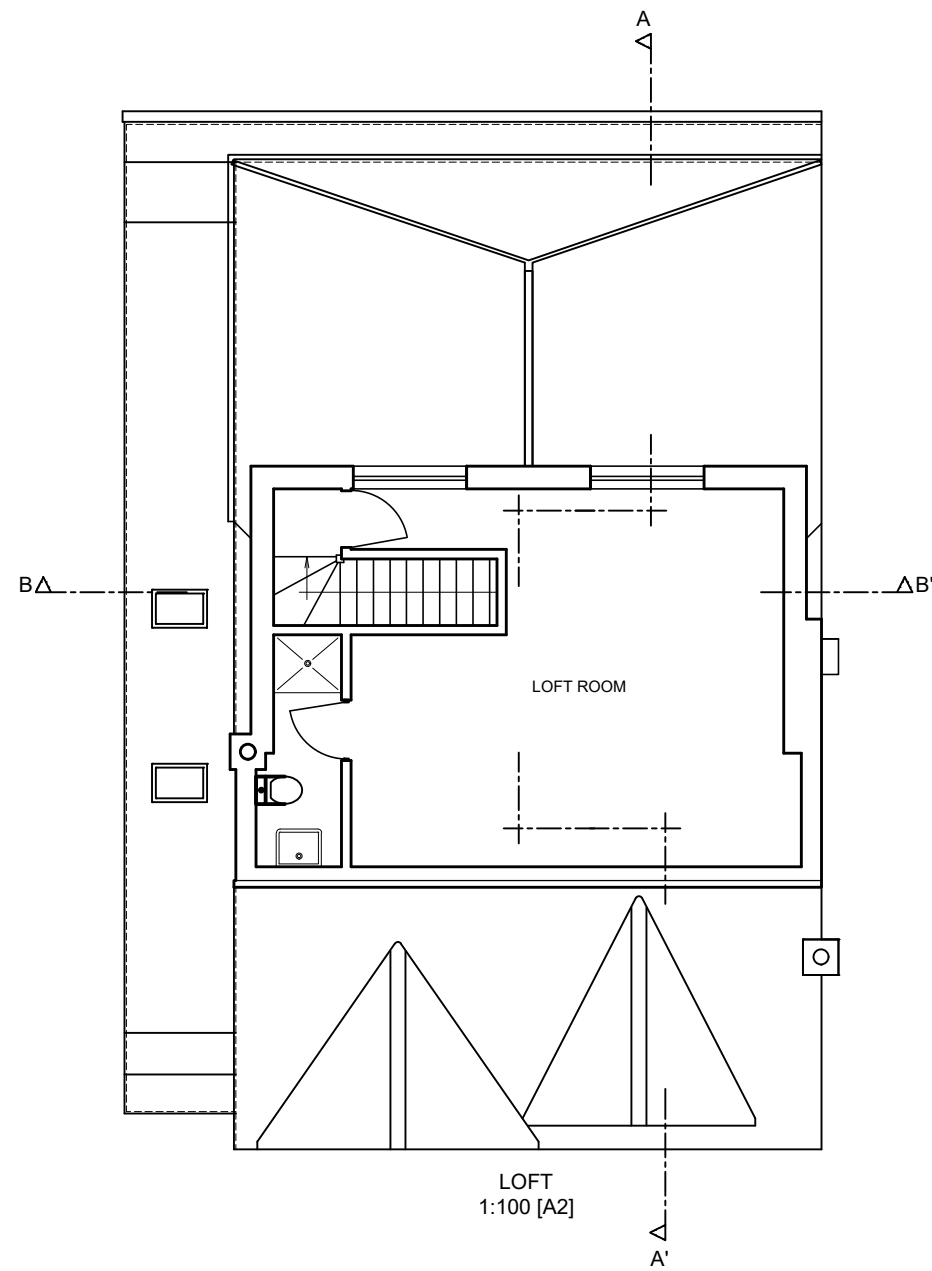

LOFT
1:100 [A2]

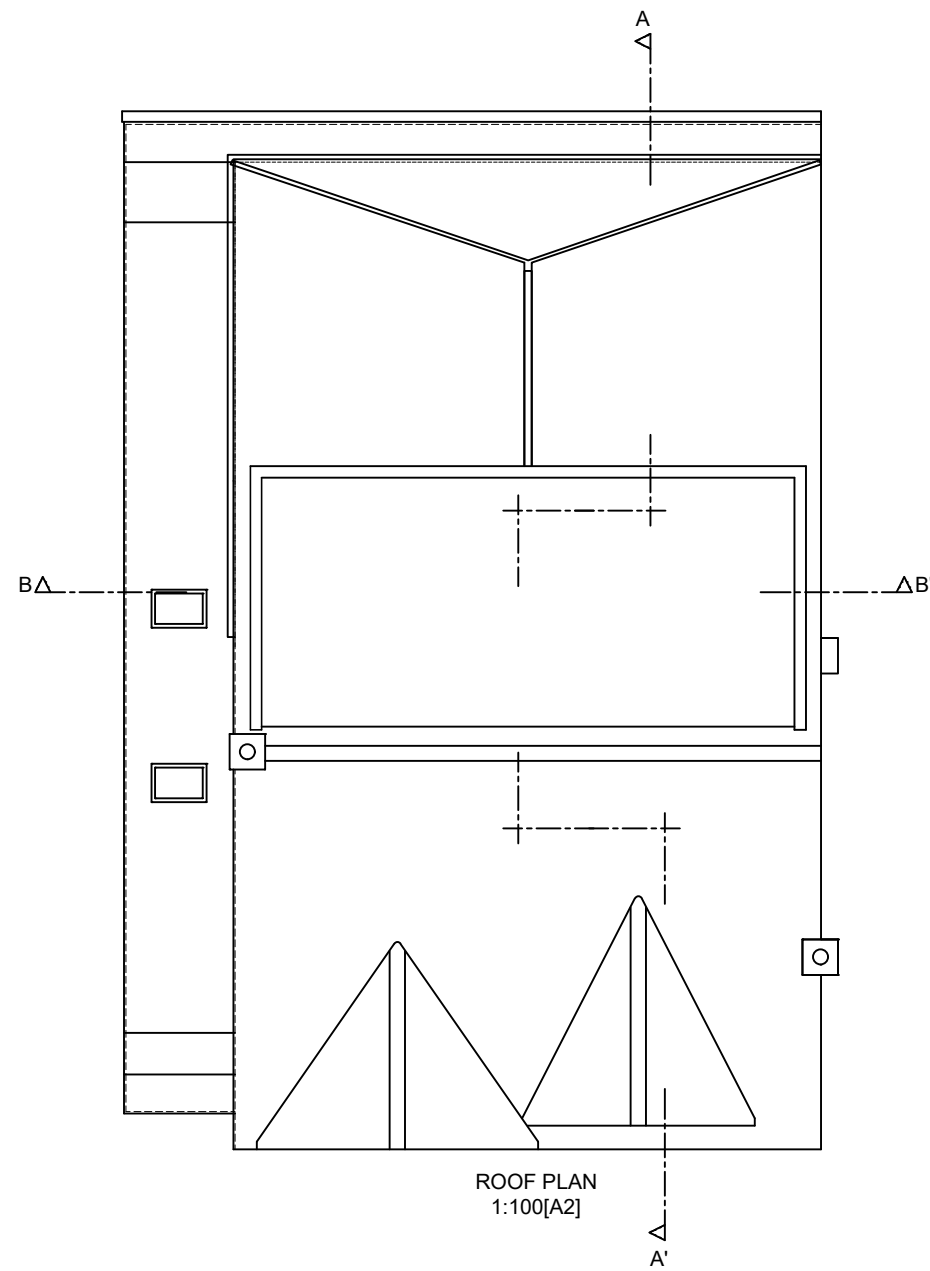


ROOF PLAN
1:100[A2]

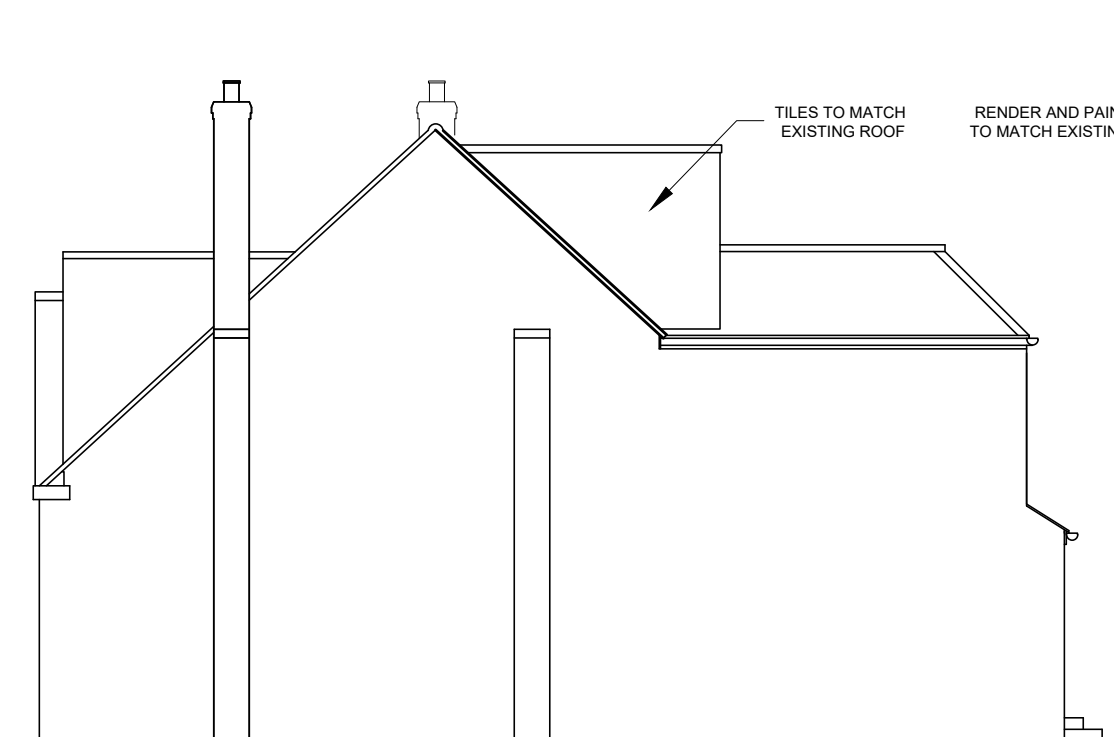

SIDE ELEVATION
1:100 [A1]




REAR ELEVATION
1:100 [A2]

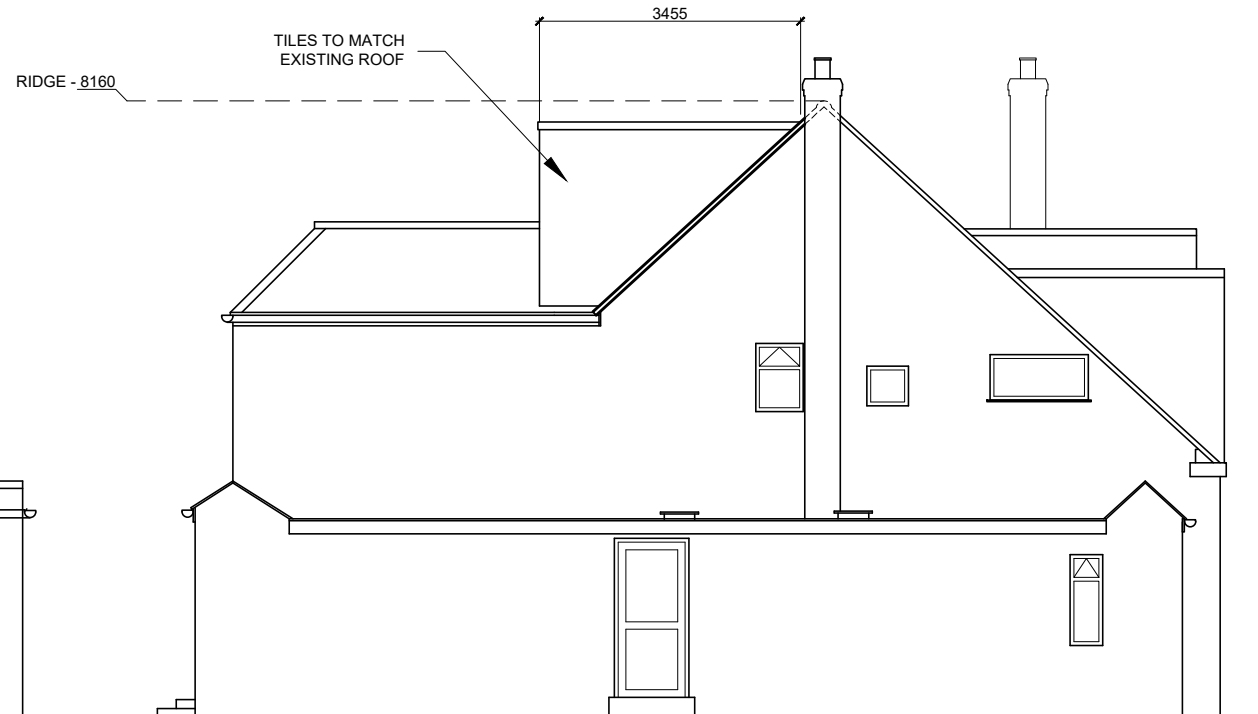


SIDE ELEVATION
1:100 [A2]




FRONT ELEVATION
1:100 [A2]

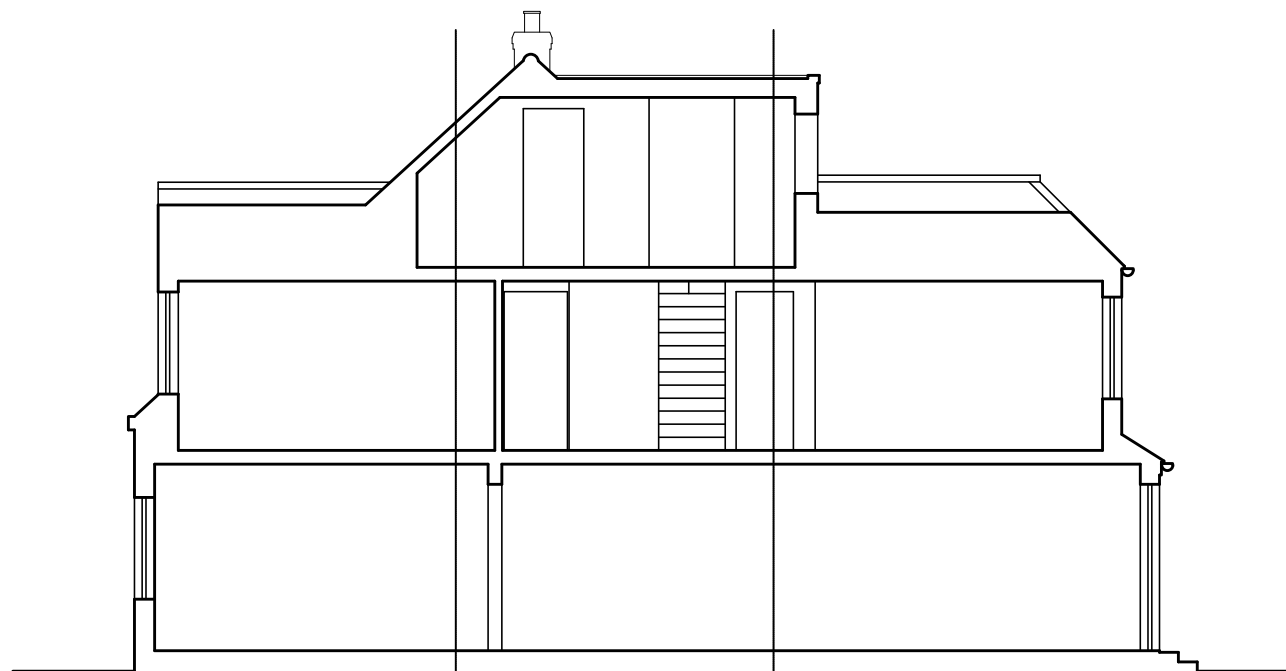


SECTION A-A'
1:100 [A2]

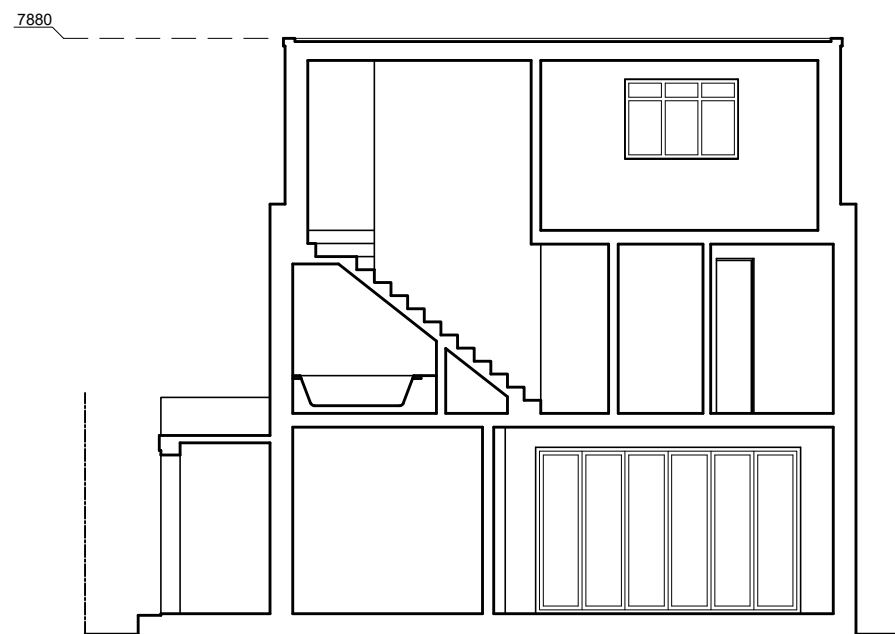

SECTION B-B'
1:100 [A2]

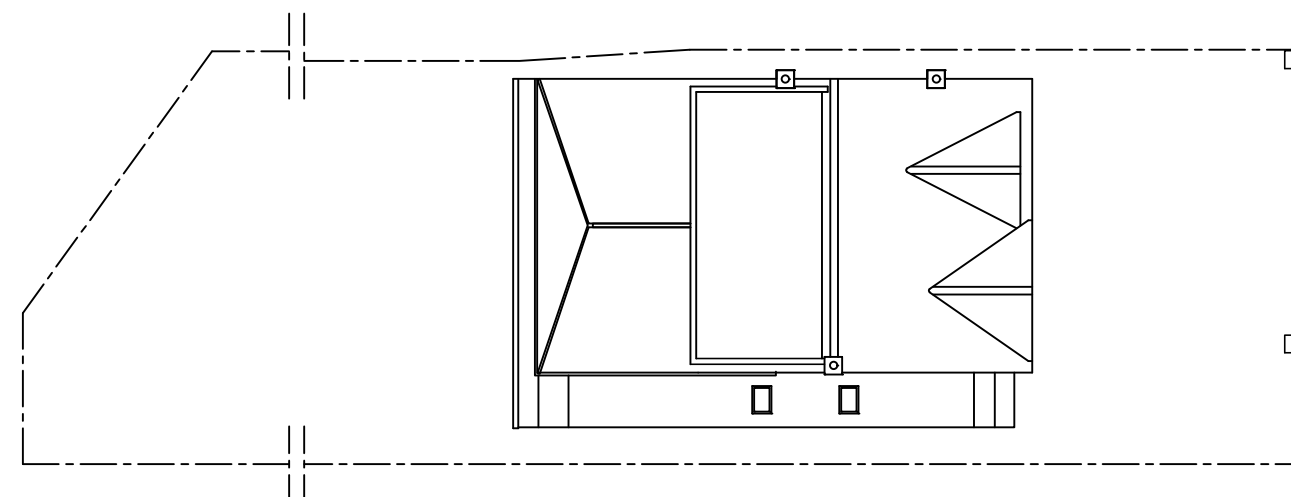

TRUNCATED SITE PLAN
VIEW
1:200 [A2]

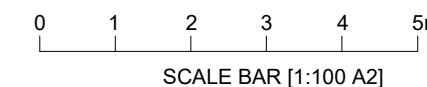

SCALE BAR [1:100 A2]

Trueform Engineering Limited			
Consultant Construction and Manufacturing Engineers			
A	09/10/2023	First Issue	
	Date	Revision	
Property			
228 Hoylake Crescent			
Ickenham			
Title			
Loft Conversion			
Proposed Development			
Scale	1:100 [A2]	Date	09/10/2023
Drawn	PMC	Checked	JM
Drawing no.		Rev	
J111-H-002		A	