
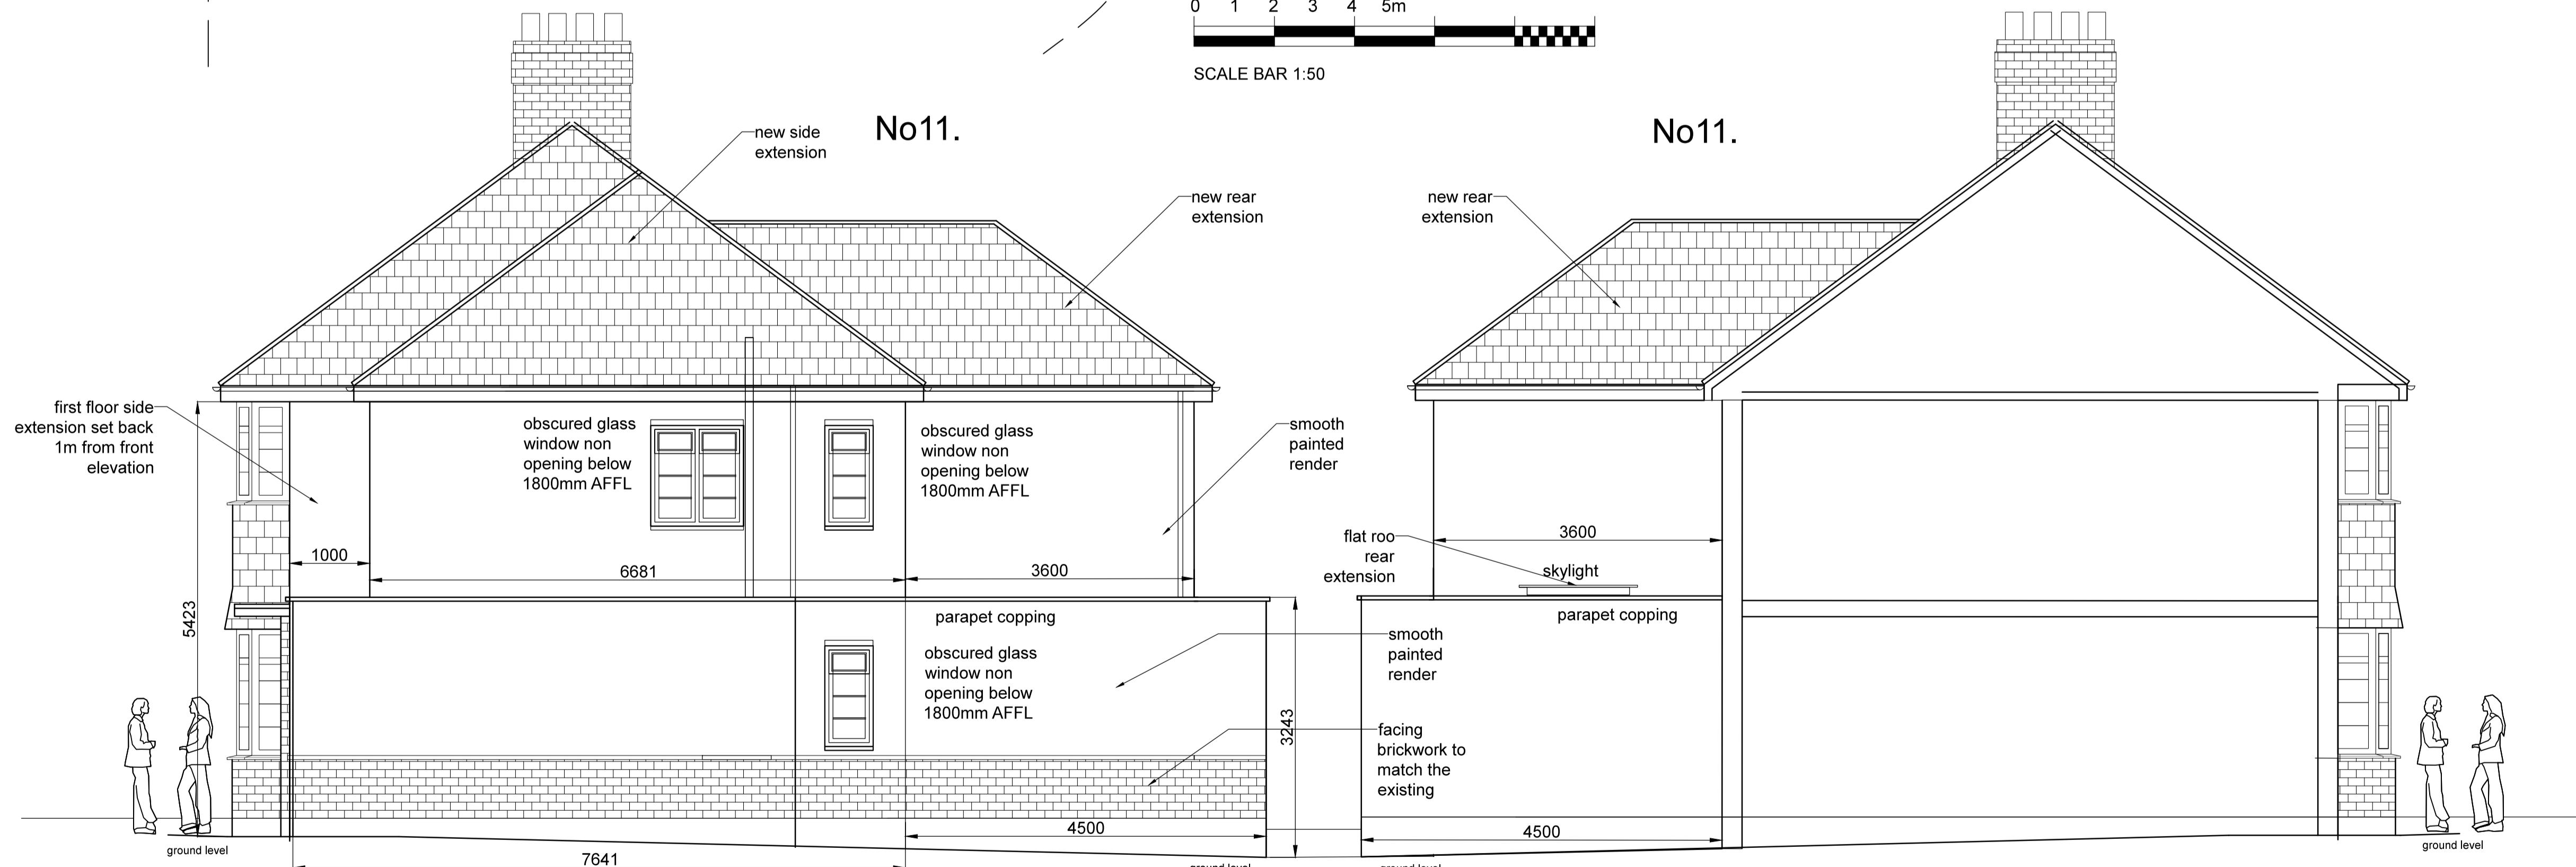



PROPOSED FRONT (SOUTH WEST) ELEVATION

PROPOSED REAR (NORTH EAST) ELEVATION

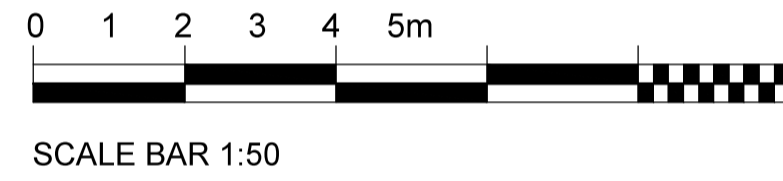

PROPOSED SIDE (NORTH WEST) ELEVATION

PROPOSED SIDE (SOUTH EAST) SECTION ELEVATION

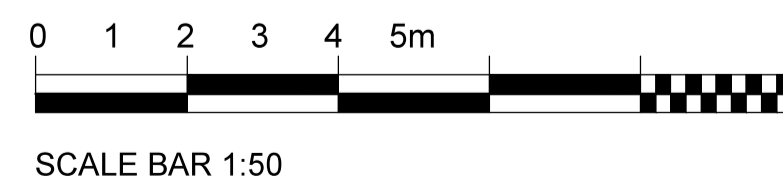

Rev: A. Utility side door to shared access omitted. Side windows to Utility Room bathroom and first floor landing to have obscured glass and non openable below 1.8m above finished floor level. Confirmation of 1m set back for first floor side extension added to plans following comments from the Planning Team. PS23/05/2026.

REV.	NOTES	DATE	BY
DO NOT SCALE. WRITTEN DIMENSIONS TO BE USED IN PREFERENCE TO SCALED DIMENSIONS. ALL DIMENSIONS TO BE CHECKED ON SITE BY CONTRACTOR & ALL DISCREPANCIES TO BE REPORTED TO SMITH COLDHAM DESIGN LTD.			
CLIENT Ritesh Hargovan			
JOB TITLE 11 Manor Way Ruislip HA4 8HE			
DRAWING TITLE Proposed Elevations Planning			
SCALE 1-50 @ A1	DRAWING No 6146-26-103		
DATE March 2026	REVISION A		
DRAWN BY Patrick Smith MCSD			



smith coldham design ltd  
55 LIME GROVE, RUISLIP, MIDDLESEX, HA4 8RL  
M: 07774 476519  
T: 020 8869 9681  
E: patrick@smithcoldham.net  
design - architecture - brand development - project management