


01 EXISTING BLOCK PLAN

1:500

0m 10m 20m 30m 40m

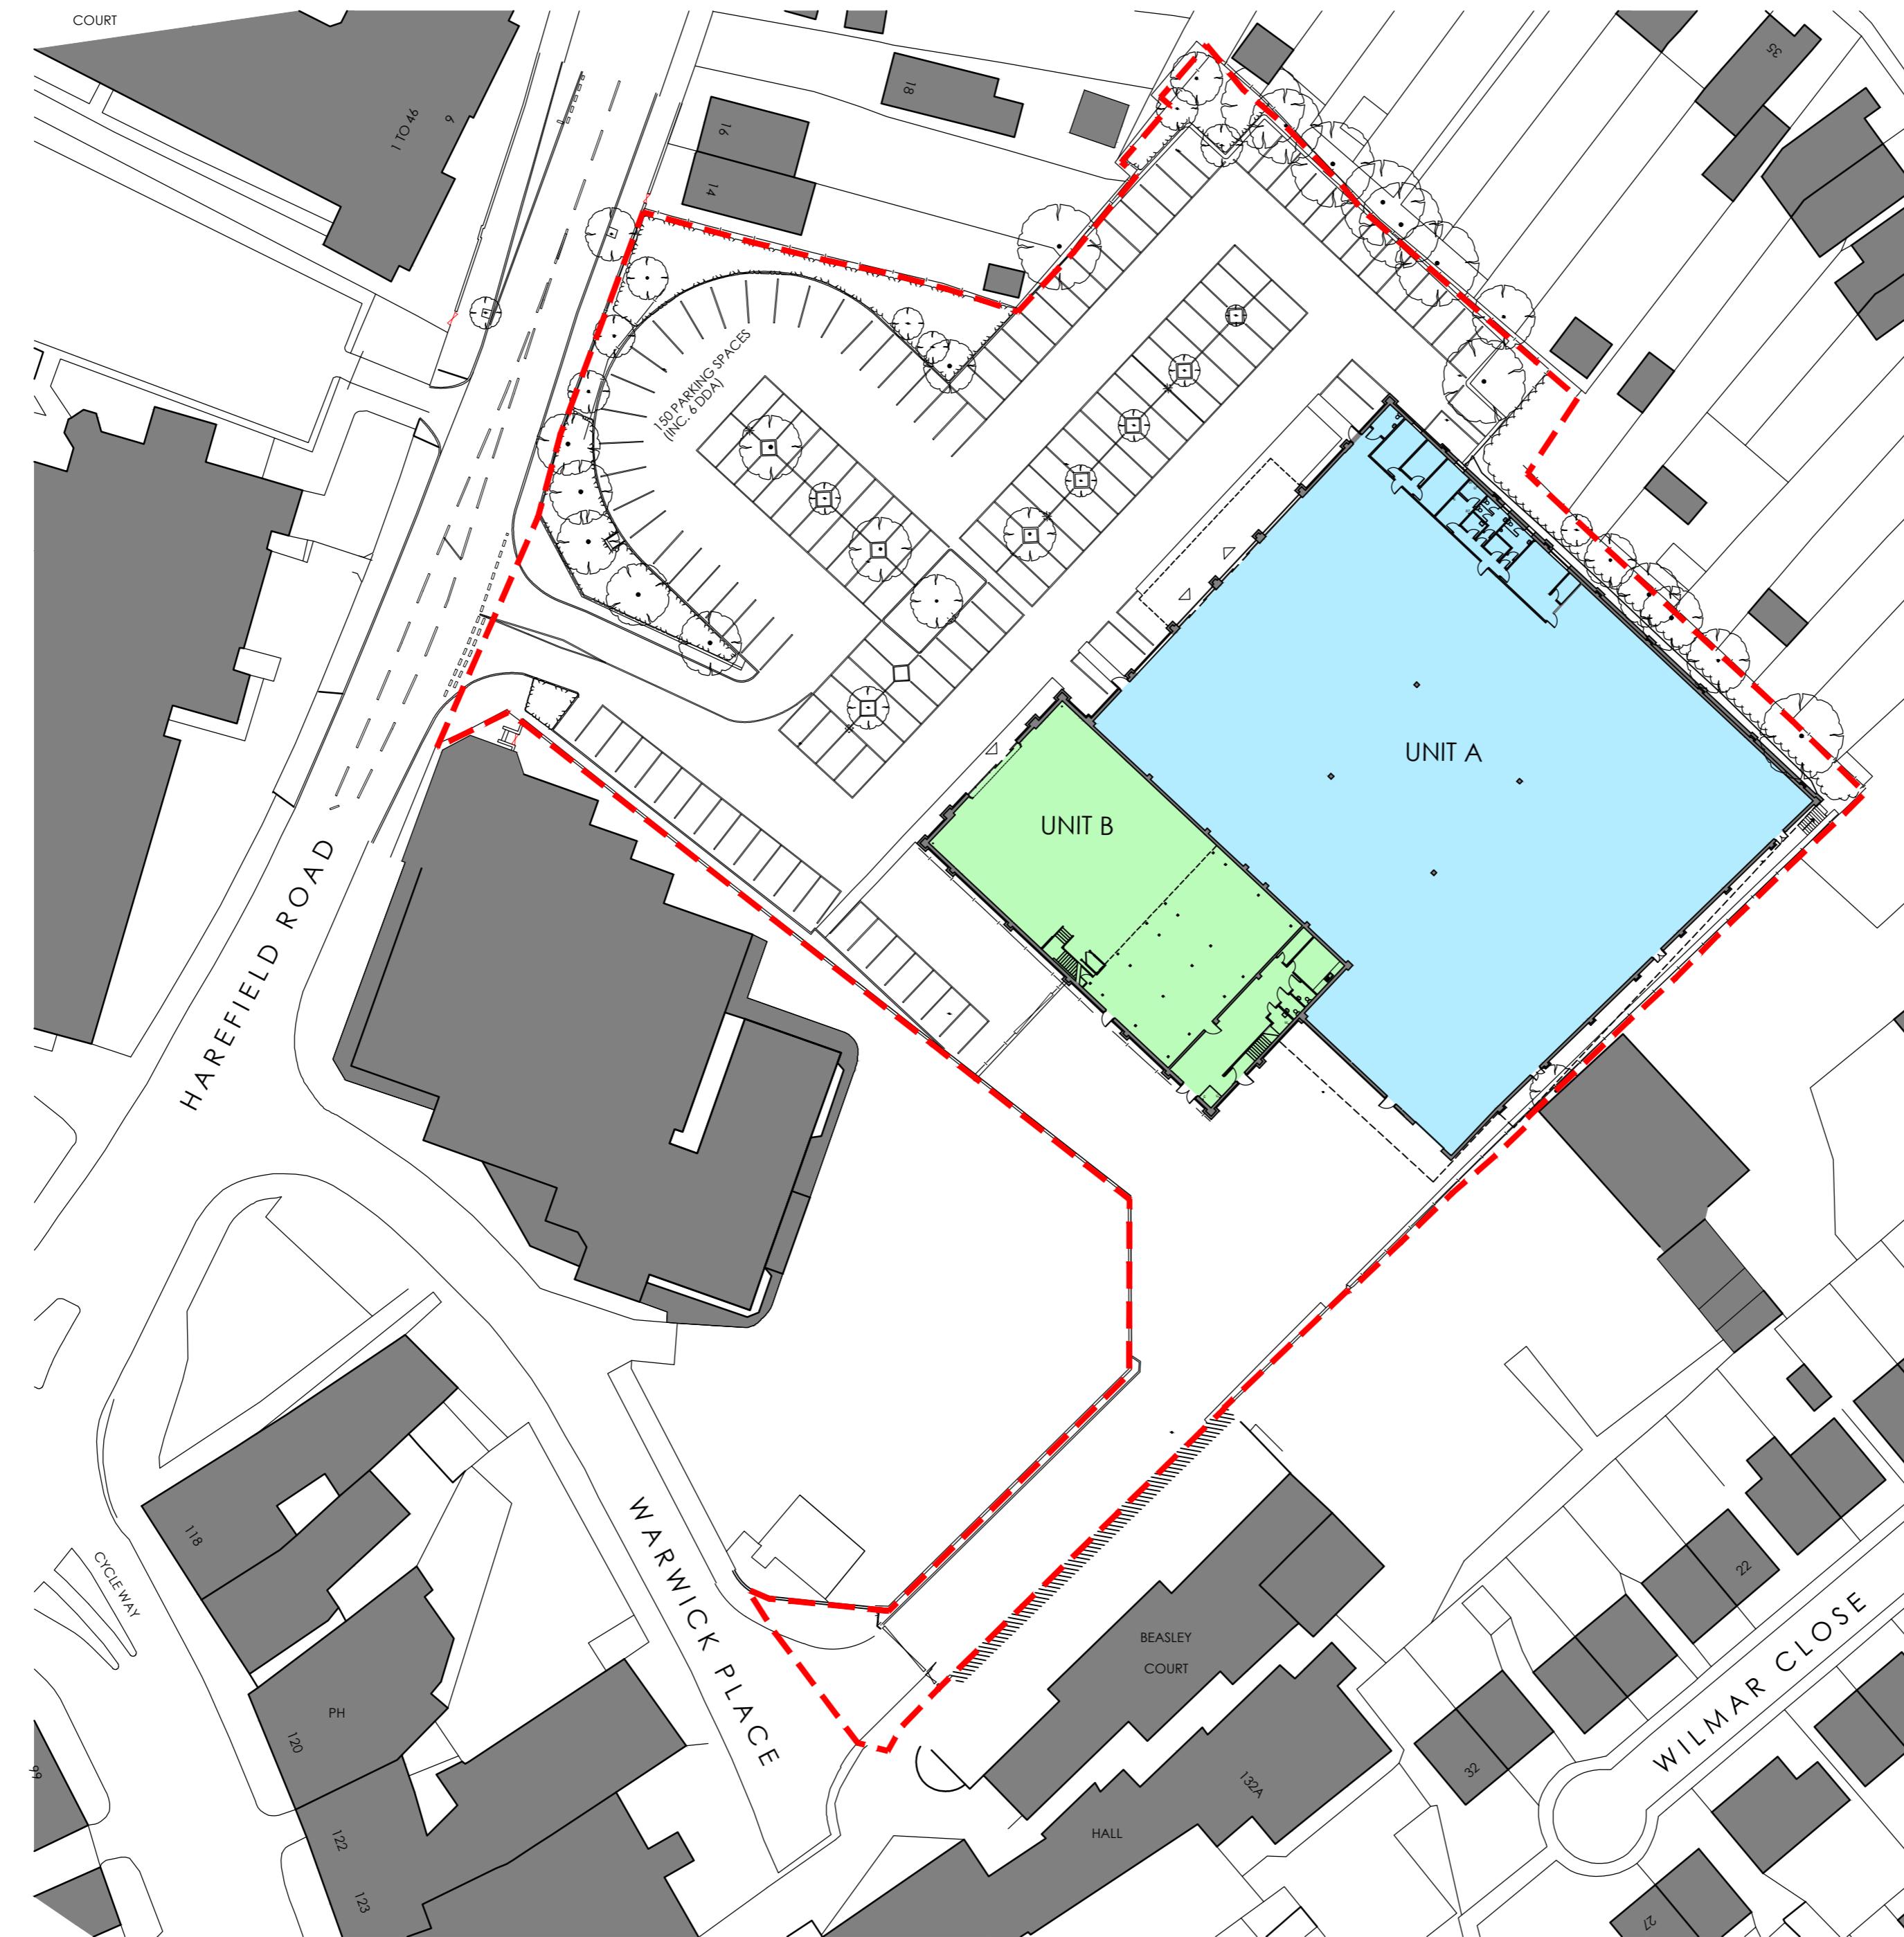

ORDNANCE SURVEY, (C) CROWN COPYRIGHT 2019. ALL RIGHTS RESERVED. LICENCE NUMBER 100022432

The Harris Group Ltd does not accept liability for any deviation to our drawings or specification. This Drawing is copyright and may not be reproduced in whole or part without written authority. Do not scale off this drawing.

Rev	Date	Description	Drawn	Chkd
-----	------	-------------	-------	------

SITE AREA	2.30 acres
EXISTING CUSTOMER SPACES	150 TOTAL SPACES (INC. 6 DDA)

UNIT A	GROSS INTERNAL AREA	2,401 sqm
--------	---------------------	-----------

UNIT B	GROSS INTERNAL AREA	1,005 sqm
	GROUND FLOOR	692 sqm
	MEZZANINE	313 sqm

PLANNING DRAWING
 This drawing has been prepared for submission to the relevant Local Authority as part of a Planning Application. It is not intended to assist with the pricing of any elements. For Structural details refer to the Structural & Civil Engineers detailed design drawings & specifications. For M&E information, refer to the M&E Engineer and sub-contractor's design drawings & specifications. Do not scale from this drawing. Verify all dimensions and setting out on site. Notify any discrepancies to the architect. For Health & Safety information, refer to the Designers Risk Assessments. This drawing is copyright and may not be reproduced in whole or part without written authority.

WAKEFIELD - T. 01924 291800
 23 John's North, Wakefield, WF1 3QA

MANCHESTER - T. 0161 2388555
 Caron Warehouse, 77 Ode Street, Manchester, M1 2HG

MILTON KEYNES - T. 01908 211 577
 The Old Rectory, 79 High Street, Newport Pagnell, MK16 8AB

READING - T. 0118 950 7700
 101 London Road, Reading, RG1 5BY

LONDON - T. 020 7409 1215
 10 Gees Court, St Christopher's Place, London, W1U 1JJ

Client
LEGAL & GENERAL

Project Title
PROPOSED DEVELOPMENT

HAREFIELD ROAD
 UXBRIDGE
 UB8 1JS

Drawing Title
EXISTING BLOCK PLAN

Drawn	Checked	Scale @A2	Status	Date
JT	DRW	1:500	N/A	11/23

Drawing Status	Rev.	THP Project No
PLANNING	-	16401-1

Project No.	Originator	Volume	Level	Type	Role	Number
-------------	------------	--------	-------	------	------	--------

16401-1 THPR XX 00 DR A 1002