
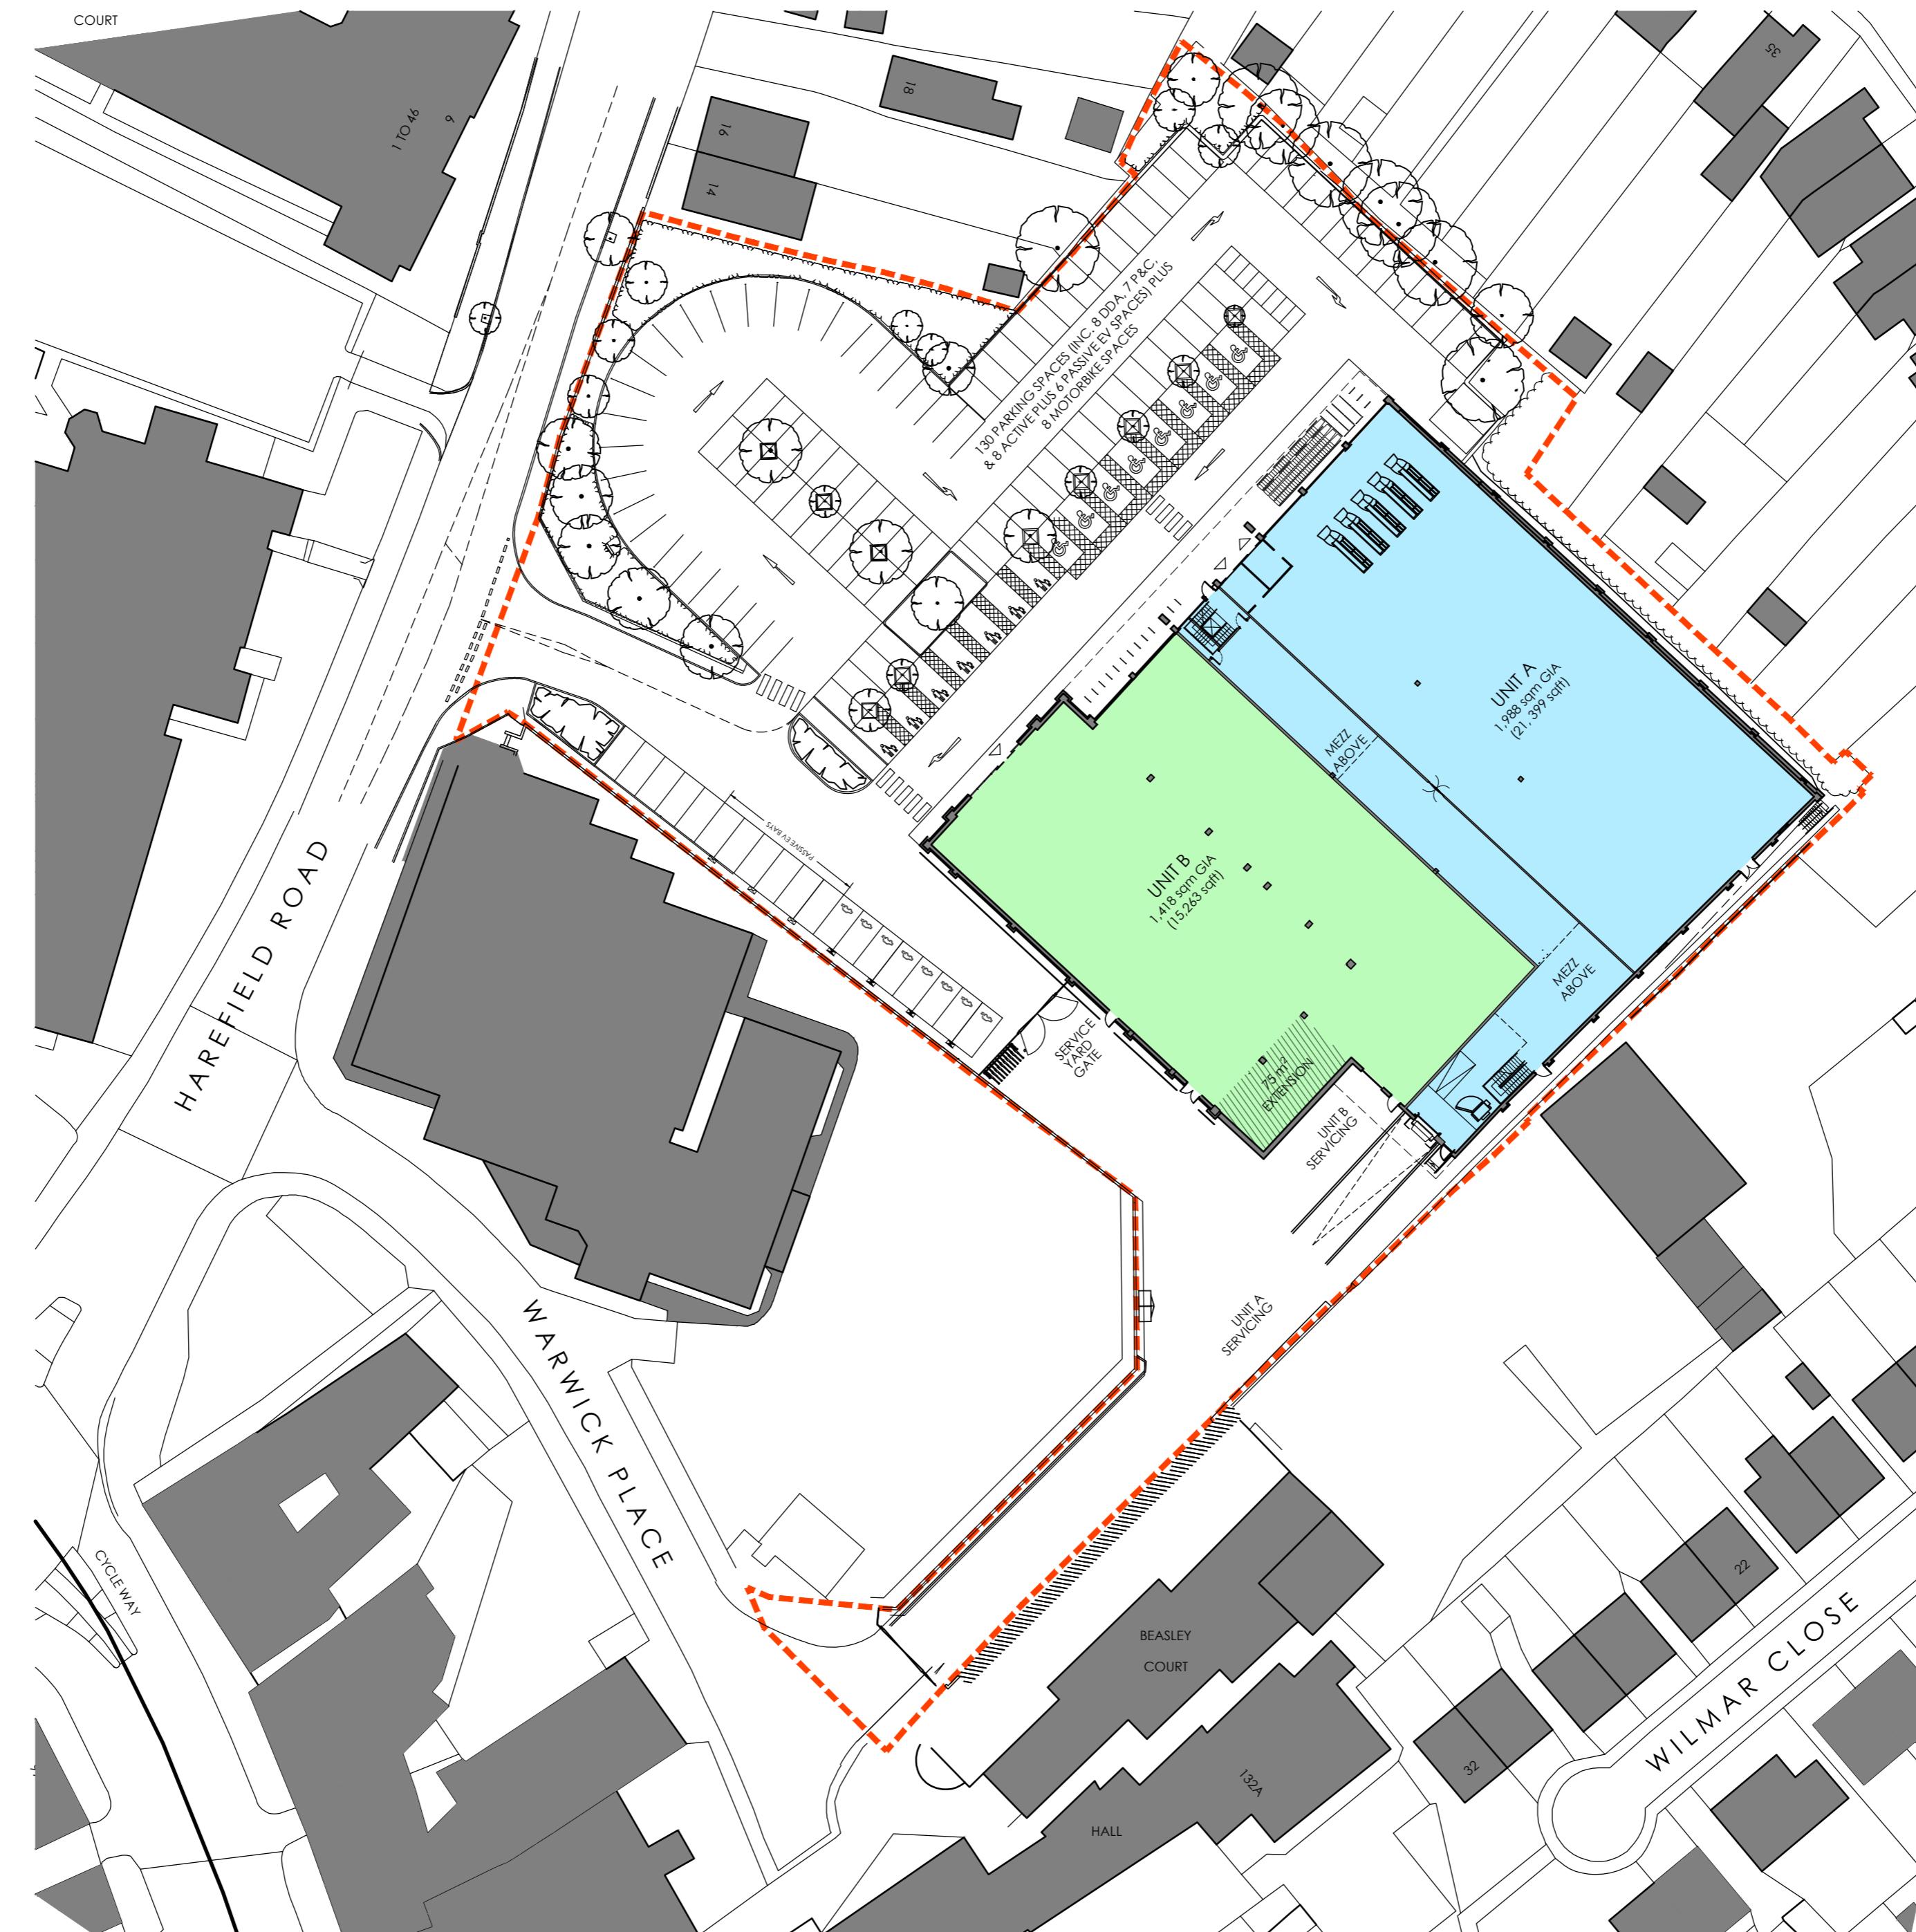


01 PROPOSED BLOCK PLAN

1:500

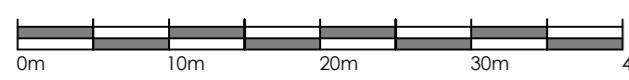

Ordnance Survey, (c) Crown Copyright 2019. All rights reserved. Licence number 100022432

The Harris Group Ltd does not accept liability for any deviation to our drawings or specification. This Drawing is copyright and may not be reproduced in whole or part without written authority.

Rev Date Description Drawn Chkd
P01 02.07.24 Car park layout amended JT DRW

SITE AREA	2.30 acres
PROPOSED CUSTOMER SPACES	130 TOTAL SPACES 8 DDA, 7 P&C, 8 ACTIVE & 6 PASSIVE EV SPACES) PLUS 8 MOTORCYCLE SPACES

PROPOSED UNIT A	
GROSS INTERNAL AREA	1,988 sqm
GROUND FLOOR	1,748 sqm
MEZZANINE	240 sqm

PROPOSED UNIT B	
GROSS INTERNAL AREA	1,418 sqm

PLANNING DRAWING
This drawing has been prepared for submission to the relevant Local Authority as part of a Planning Application. It is not intended to assist with the pricing of any elements. For Structural details refer to the Structural & Civil Engineers detailed design drawings & specifications.

For M&E information, refer to the M&E Engineers and sub-contractor's design drawings & specifications.

For Health & Safety information, refer to the Designers Risk Assessments. This drawing is copyright and may not be reproduced in whole or part without written authority.

WAKEFIELD - T. 01924 291800
23 John's North, Wakefield, WF1 3QA
MANCHESTER - T. 0161 2388555
Cavens Warehouse, 77 Ode Street, Manchester, M1 2HG
MILTON KEYNES - T. 01908 211 577
The Old Rectory, 79 High Street, Newport, MK14 8AB
READING - T. 0118 950 7700
101 London Road, Reading, RG1 5BY
LONDON - T. 020 7409 1215
10 Gees Court, St Christopher's Place, London, W1U 1JJ

Client
LEGAL & GENERAL

Project Title
PROPOSED DEVELOPMENT

HAREFIELD ROAD
UXBRIDGE
UB8 1JS

Drawing Title
PROPOSED BLOCK PLAN

Drawn	Checked	Scale @A2	Status	Date
JT	DRW	1:500	N/A	11/23

Drawing Status	Rev.	THP Project No
PLANNING	P01	16401-1

Project No. Originator Volume Level Type Role Number

16401-1 THPR XX 00 DR A 1011