



Roof plan extg 1:100

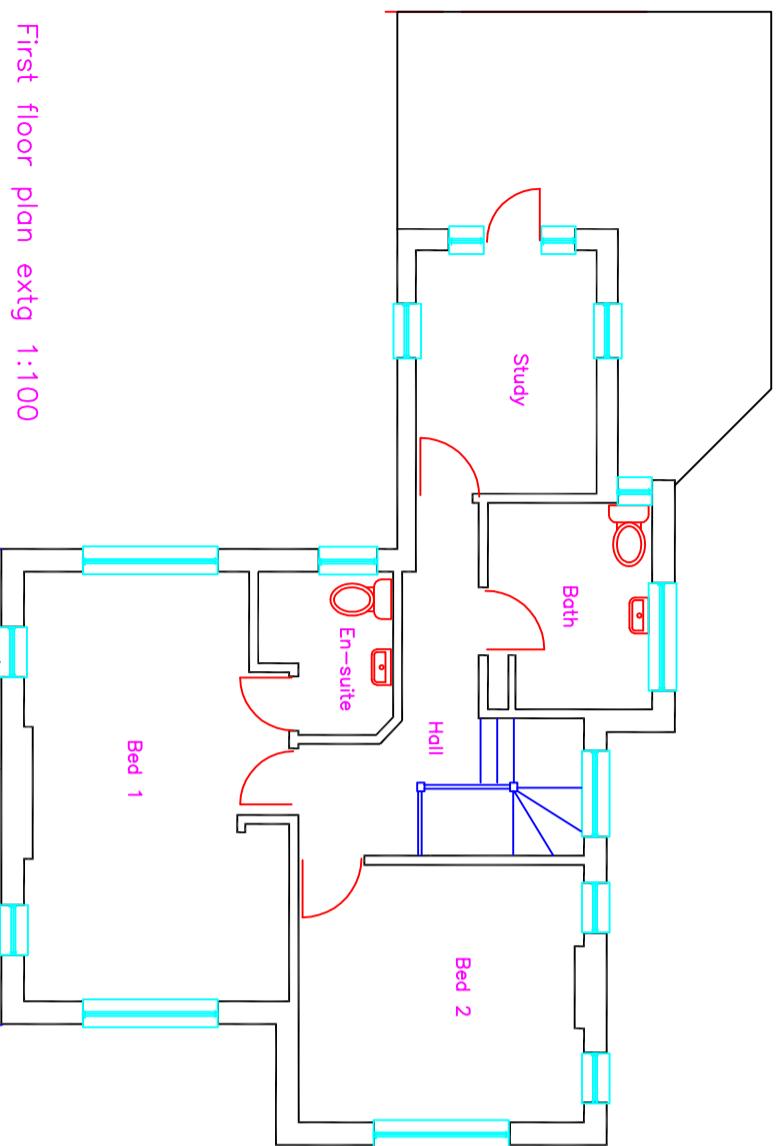

First floor plan extg 1:100

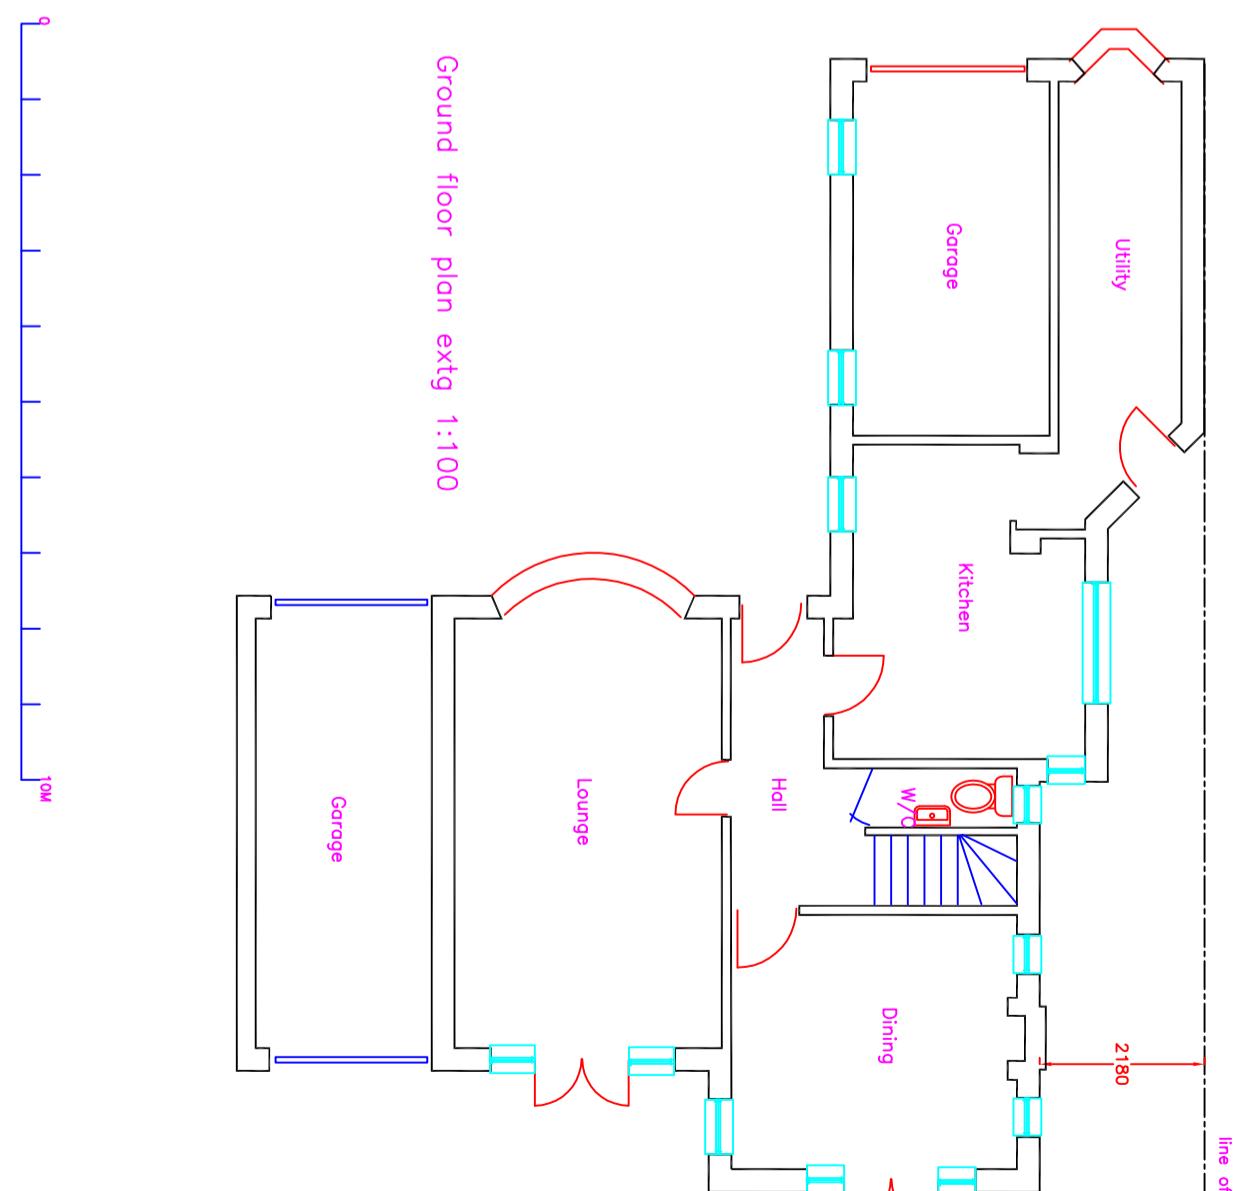

Ground floor plan extg 1:100

0
10m

FOR PLANNING PURPOSES ONLY		
ADDRESS		
32 Milton Court		
Ickenham		
UB10 8ND		
PROPOSAL		
Rear part double extension		
Side single storey extension		
Front porch, garage conversion		
Loft conversion		
DRAWING TITLE		
Plans		
extg		
SCALE	DATE	REV
1:100	May 25	
DRAWING NUMBER		
L.01		