



Roof plan 1:100

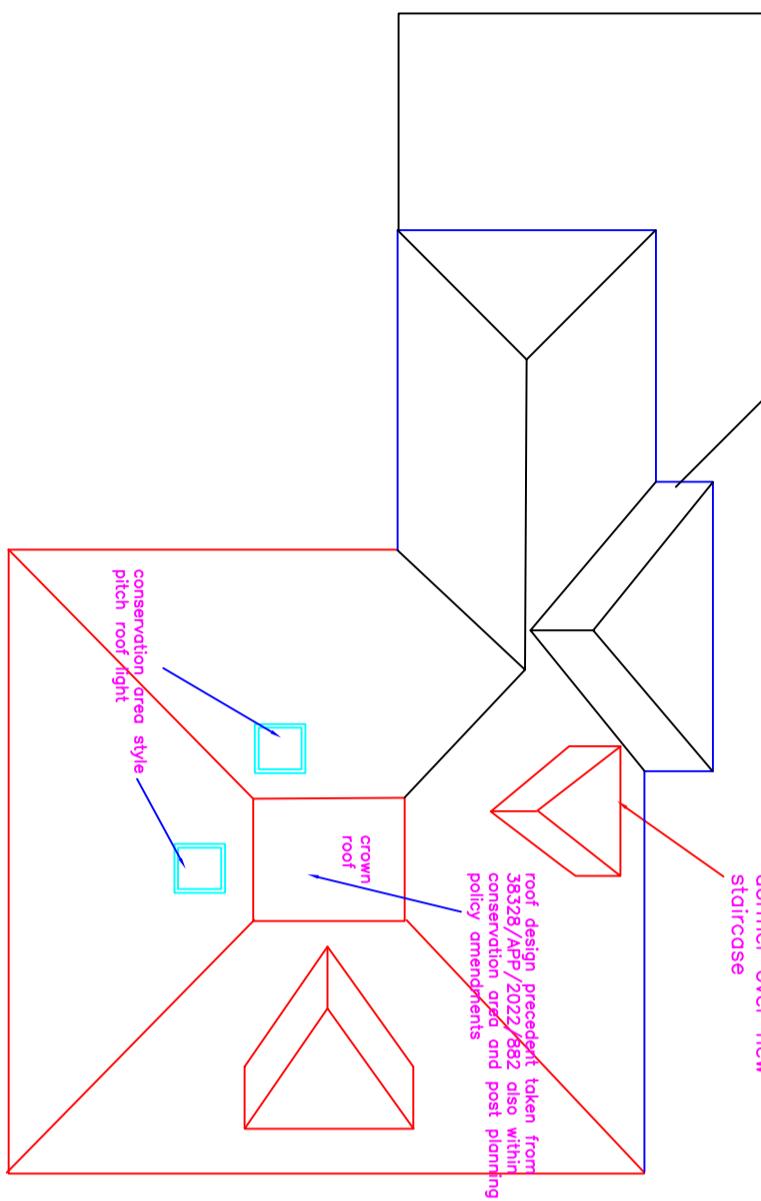


FOR PLANNING PURPOSES ONLY			
ADDRESS	32 Minton Court		
	Ickenham		
	UB10 8ND		
DRAWING TITLE	Plans proposed		
PROPOSAL	Rear part double extension side single storey extension Front porch, garage conversion Loft conversion		
SCALE	1:100	DATE	May 25
REV		DRAWING NUMBER	L.02

Second floor plan 1:100

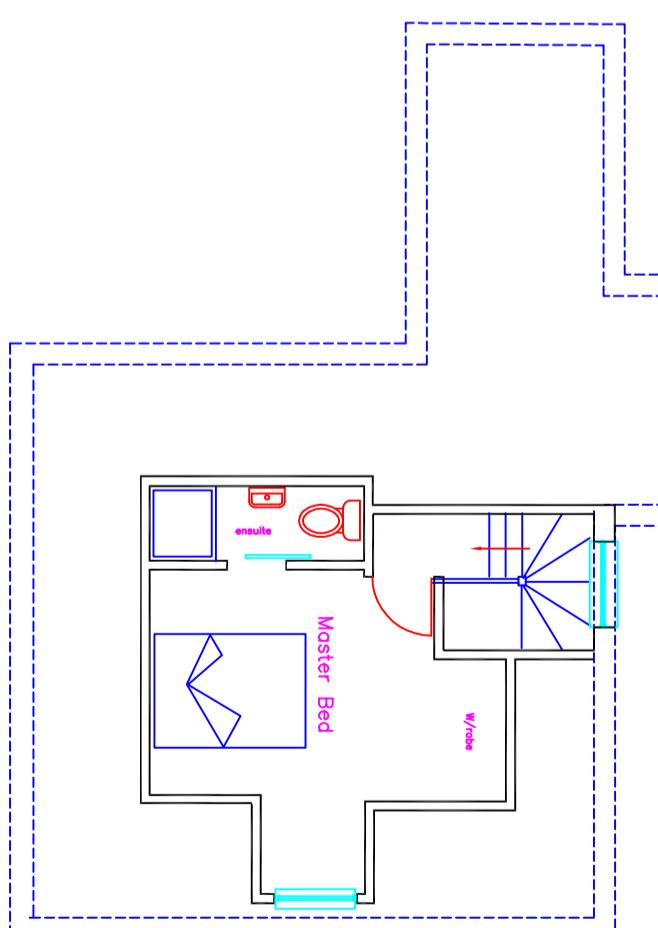

First floor plan 1:100

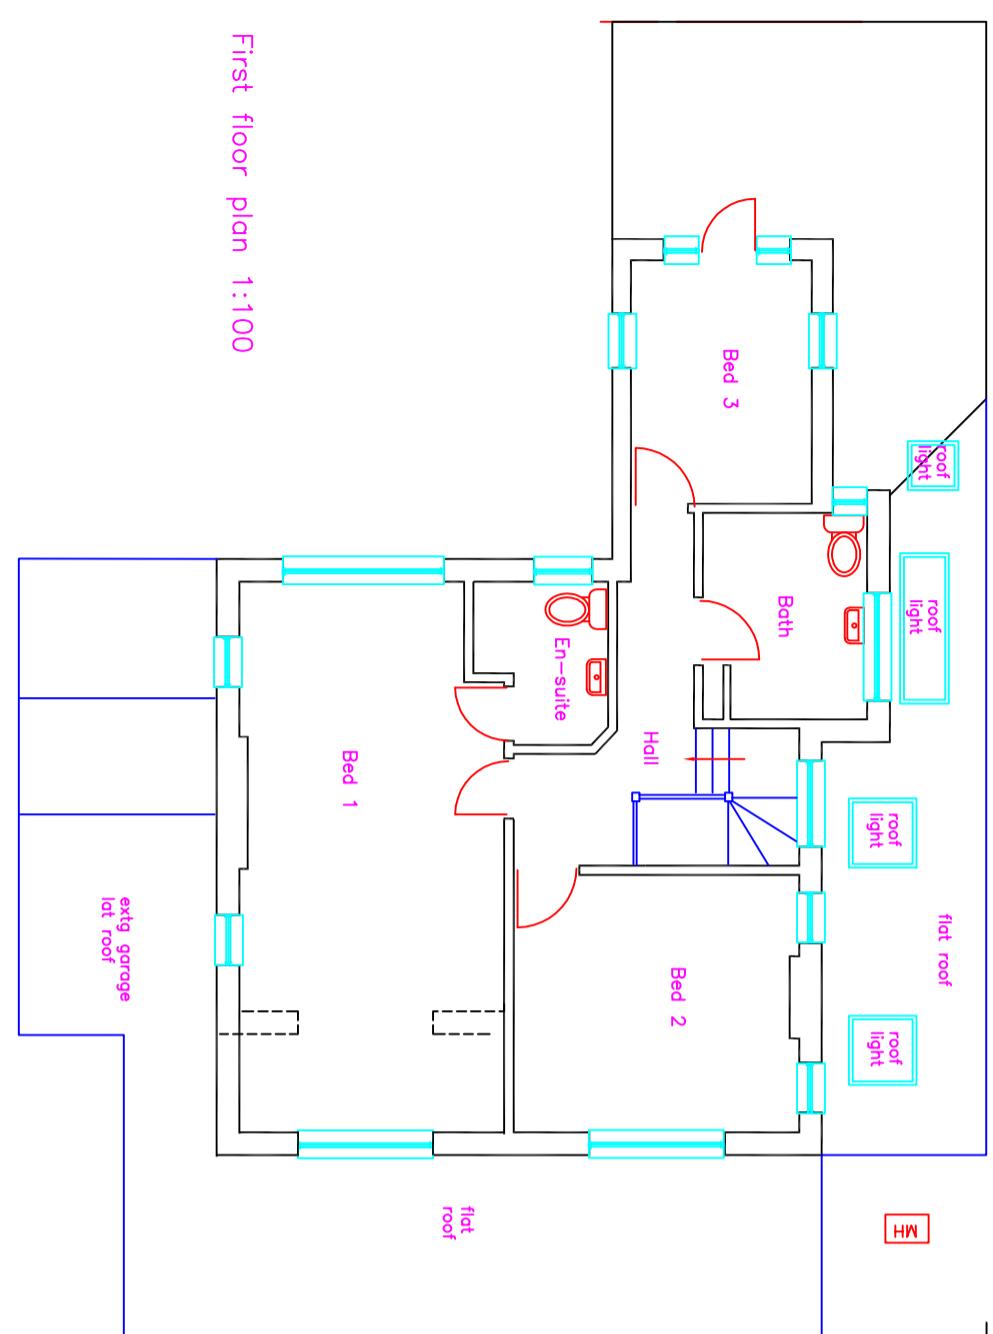

Ground floor plan 1:100

