



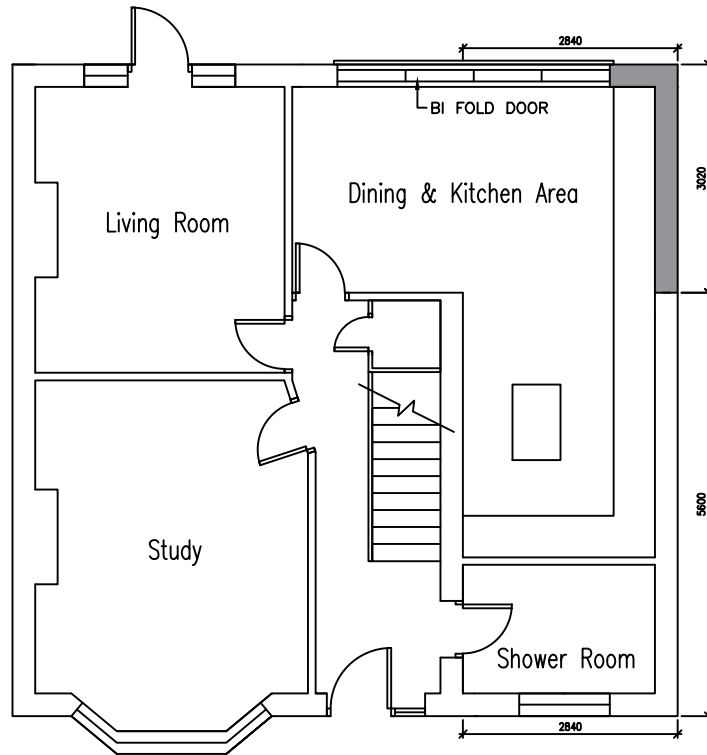

Proposed Ground Floor Plan

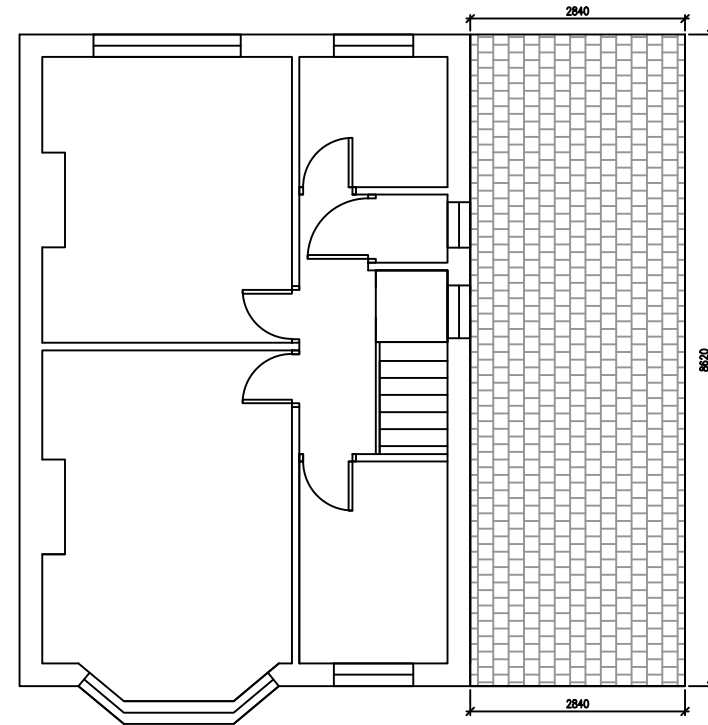

Proposed First Floor Plan

SITE: 11 DEVON WAY, UXBRIDGE, UB10 0JS	TCS-2021-011-004 DRAWING NO.		2021-001 PROJECT NO.	14/02/22 DATE.	TCS - Engineering Tel: 07851 593545 Web: TCS-Engineering.co.uk Email: Info@TCS-Engineering.co.uk
TITLE: PROPOSED FLOOR PLANS	1:100@A4 SCALE AT A4.	PSN DRAWN.	PSN CHECKED.	A REVISION.	