


THIS DRAWING TO BE READ
IN CONJUNCTION WITH DRG Nos
4428/01 & 02

NOTES:
All dimensions must be checked on site and not
scaled from this drawing.

For General Notes See DRG No
4428/02.


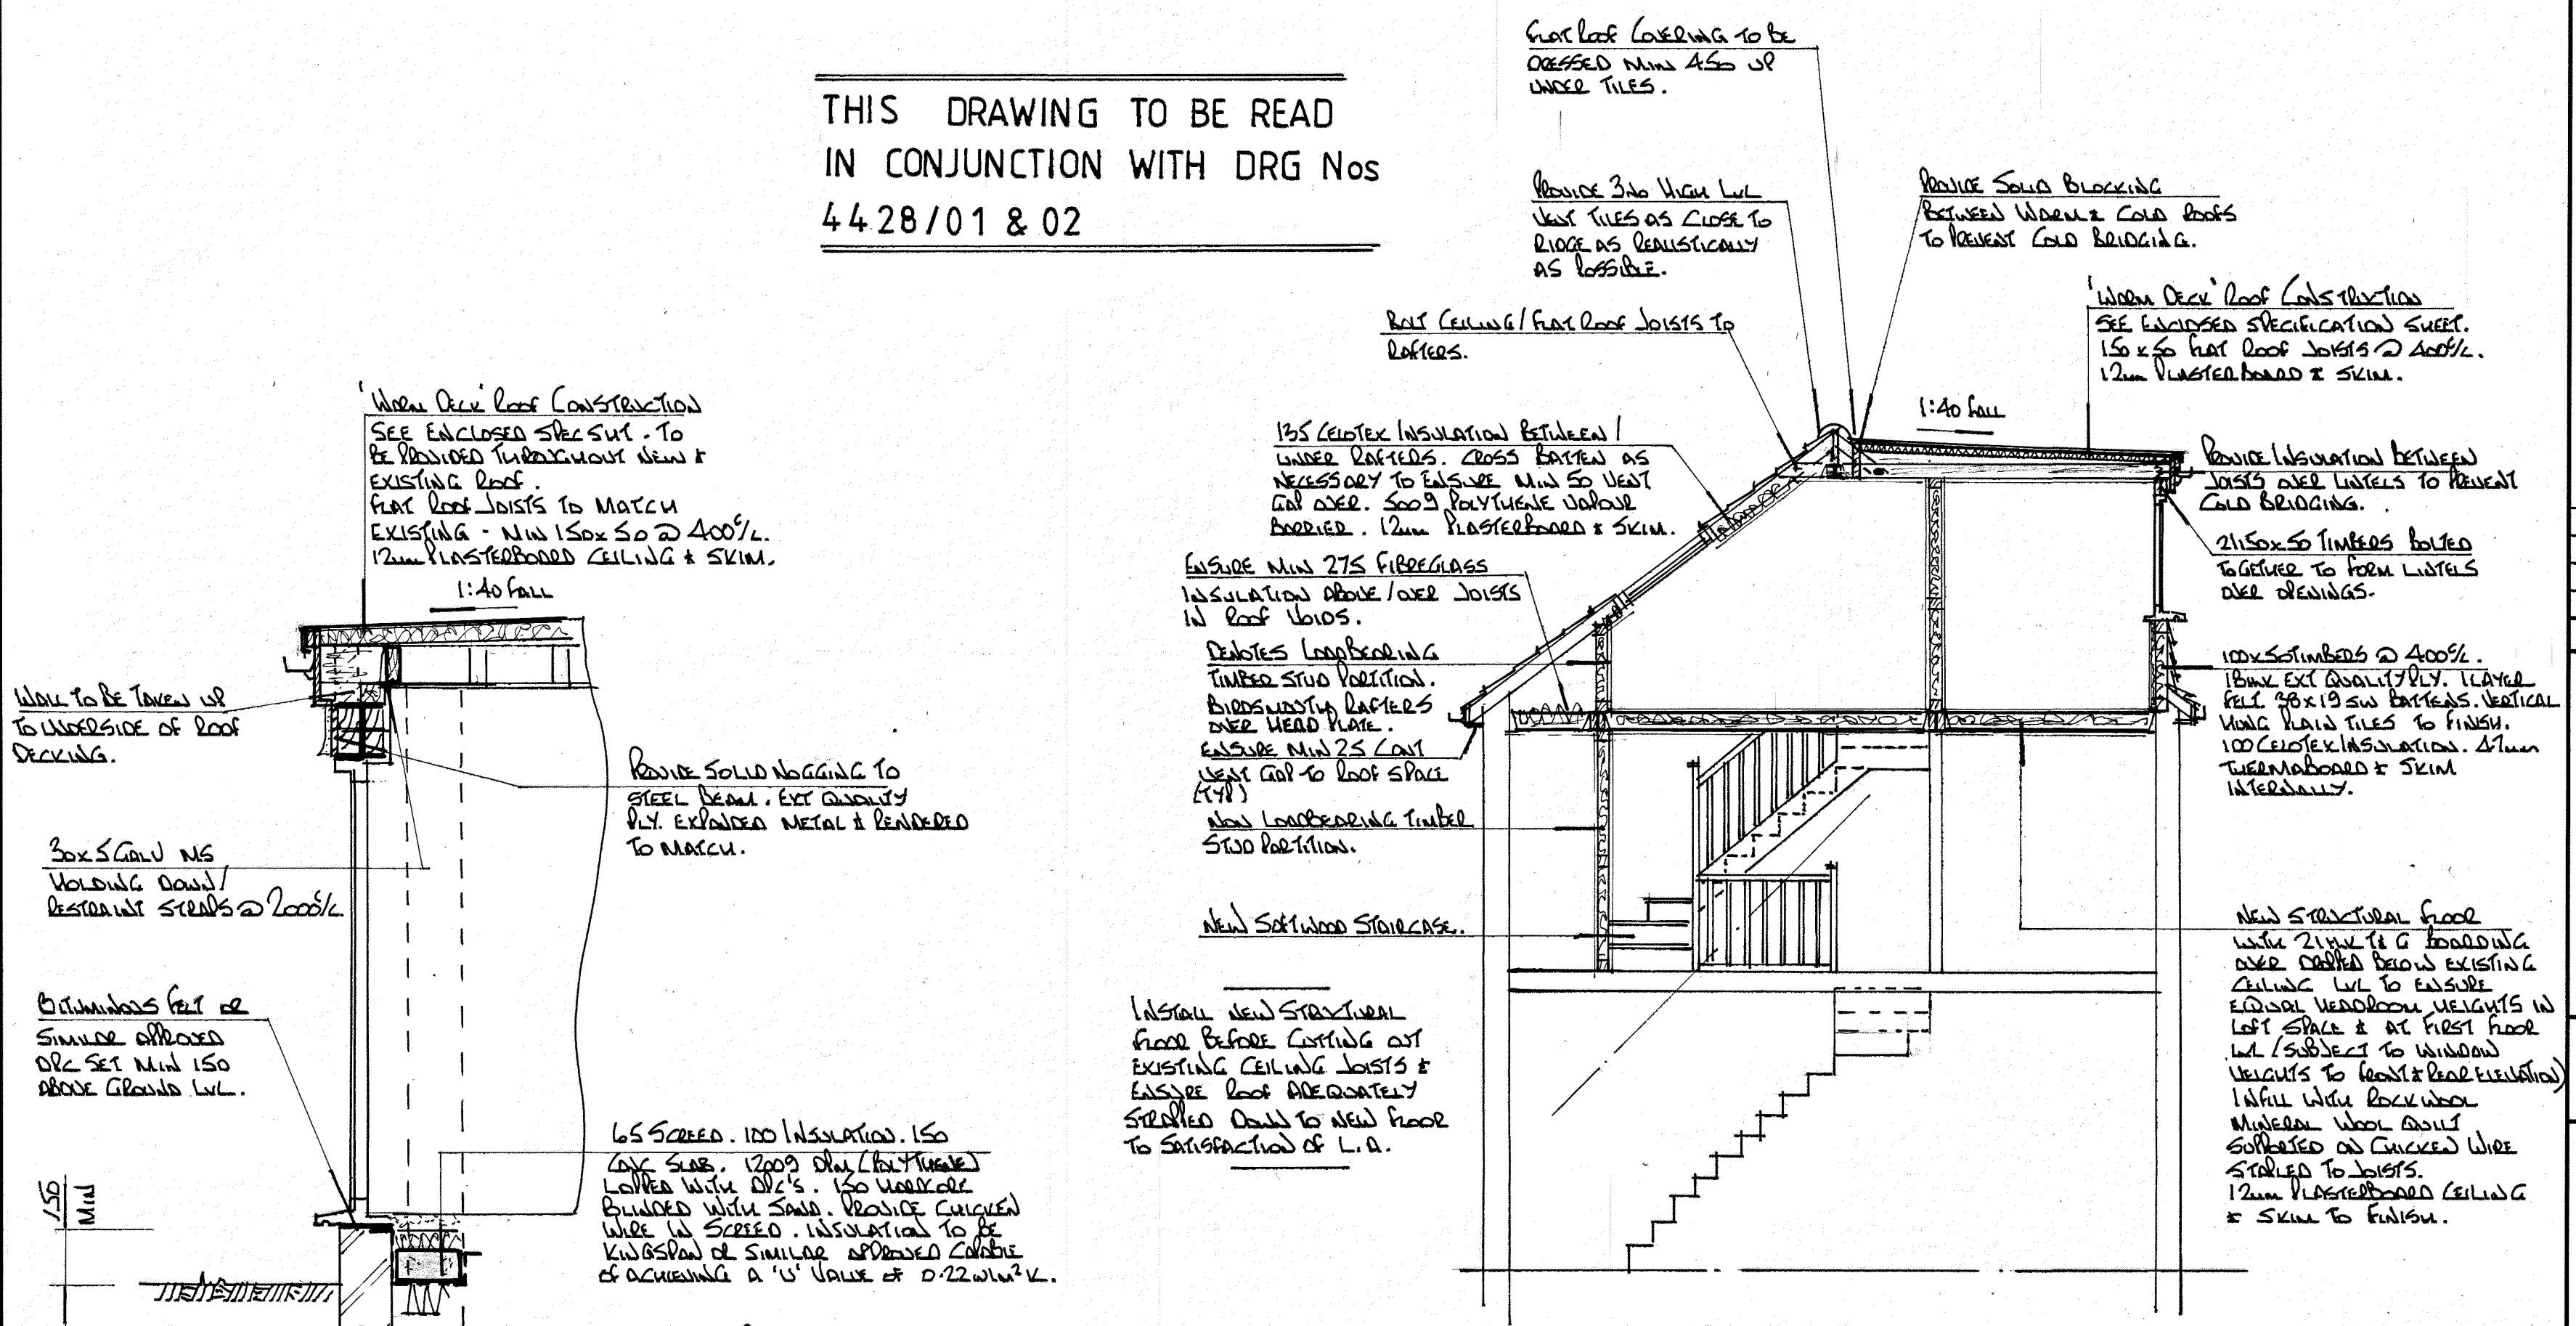


CROSS - SECTION

SECTION A-A

DETAIL - where new wall

STRUCTURAL STEEL CONNECTION

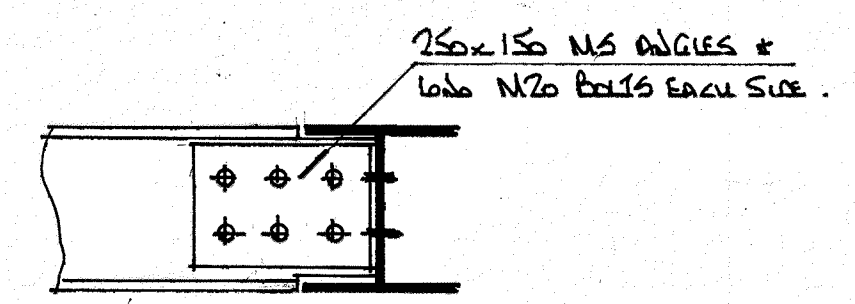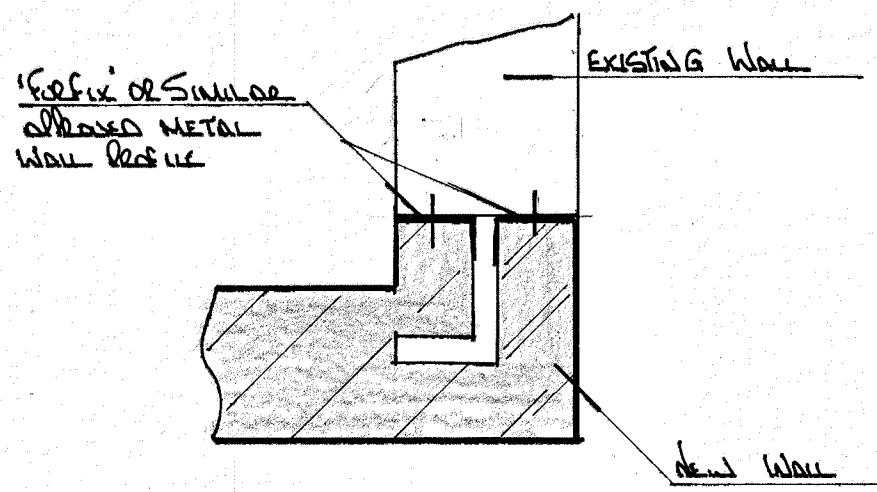

©copyright

Pottle & Co Ltd
Planning & Building Consultants

Suite A, 128 Manor Way
Ruislip, Middlesex, HA4 8HR

Tel: 01895 622800
www.pottle.uk.com

Client
MR MRS GILROY

Job Title
**60 LYNMOUTH DRIVE
RUISLIP
MIDDX**

Drawing Title
SECTIONS AND DETAILS

Scale 1:50, 25:10.

Date August 20 20 Drawn by GEL.

Drg No. 4428/03 Rev.