


NOTES

Drawings for sketch purposes only
and not for construction.

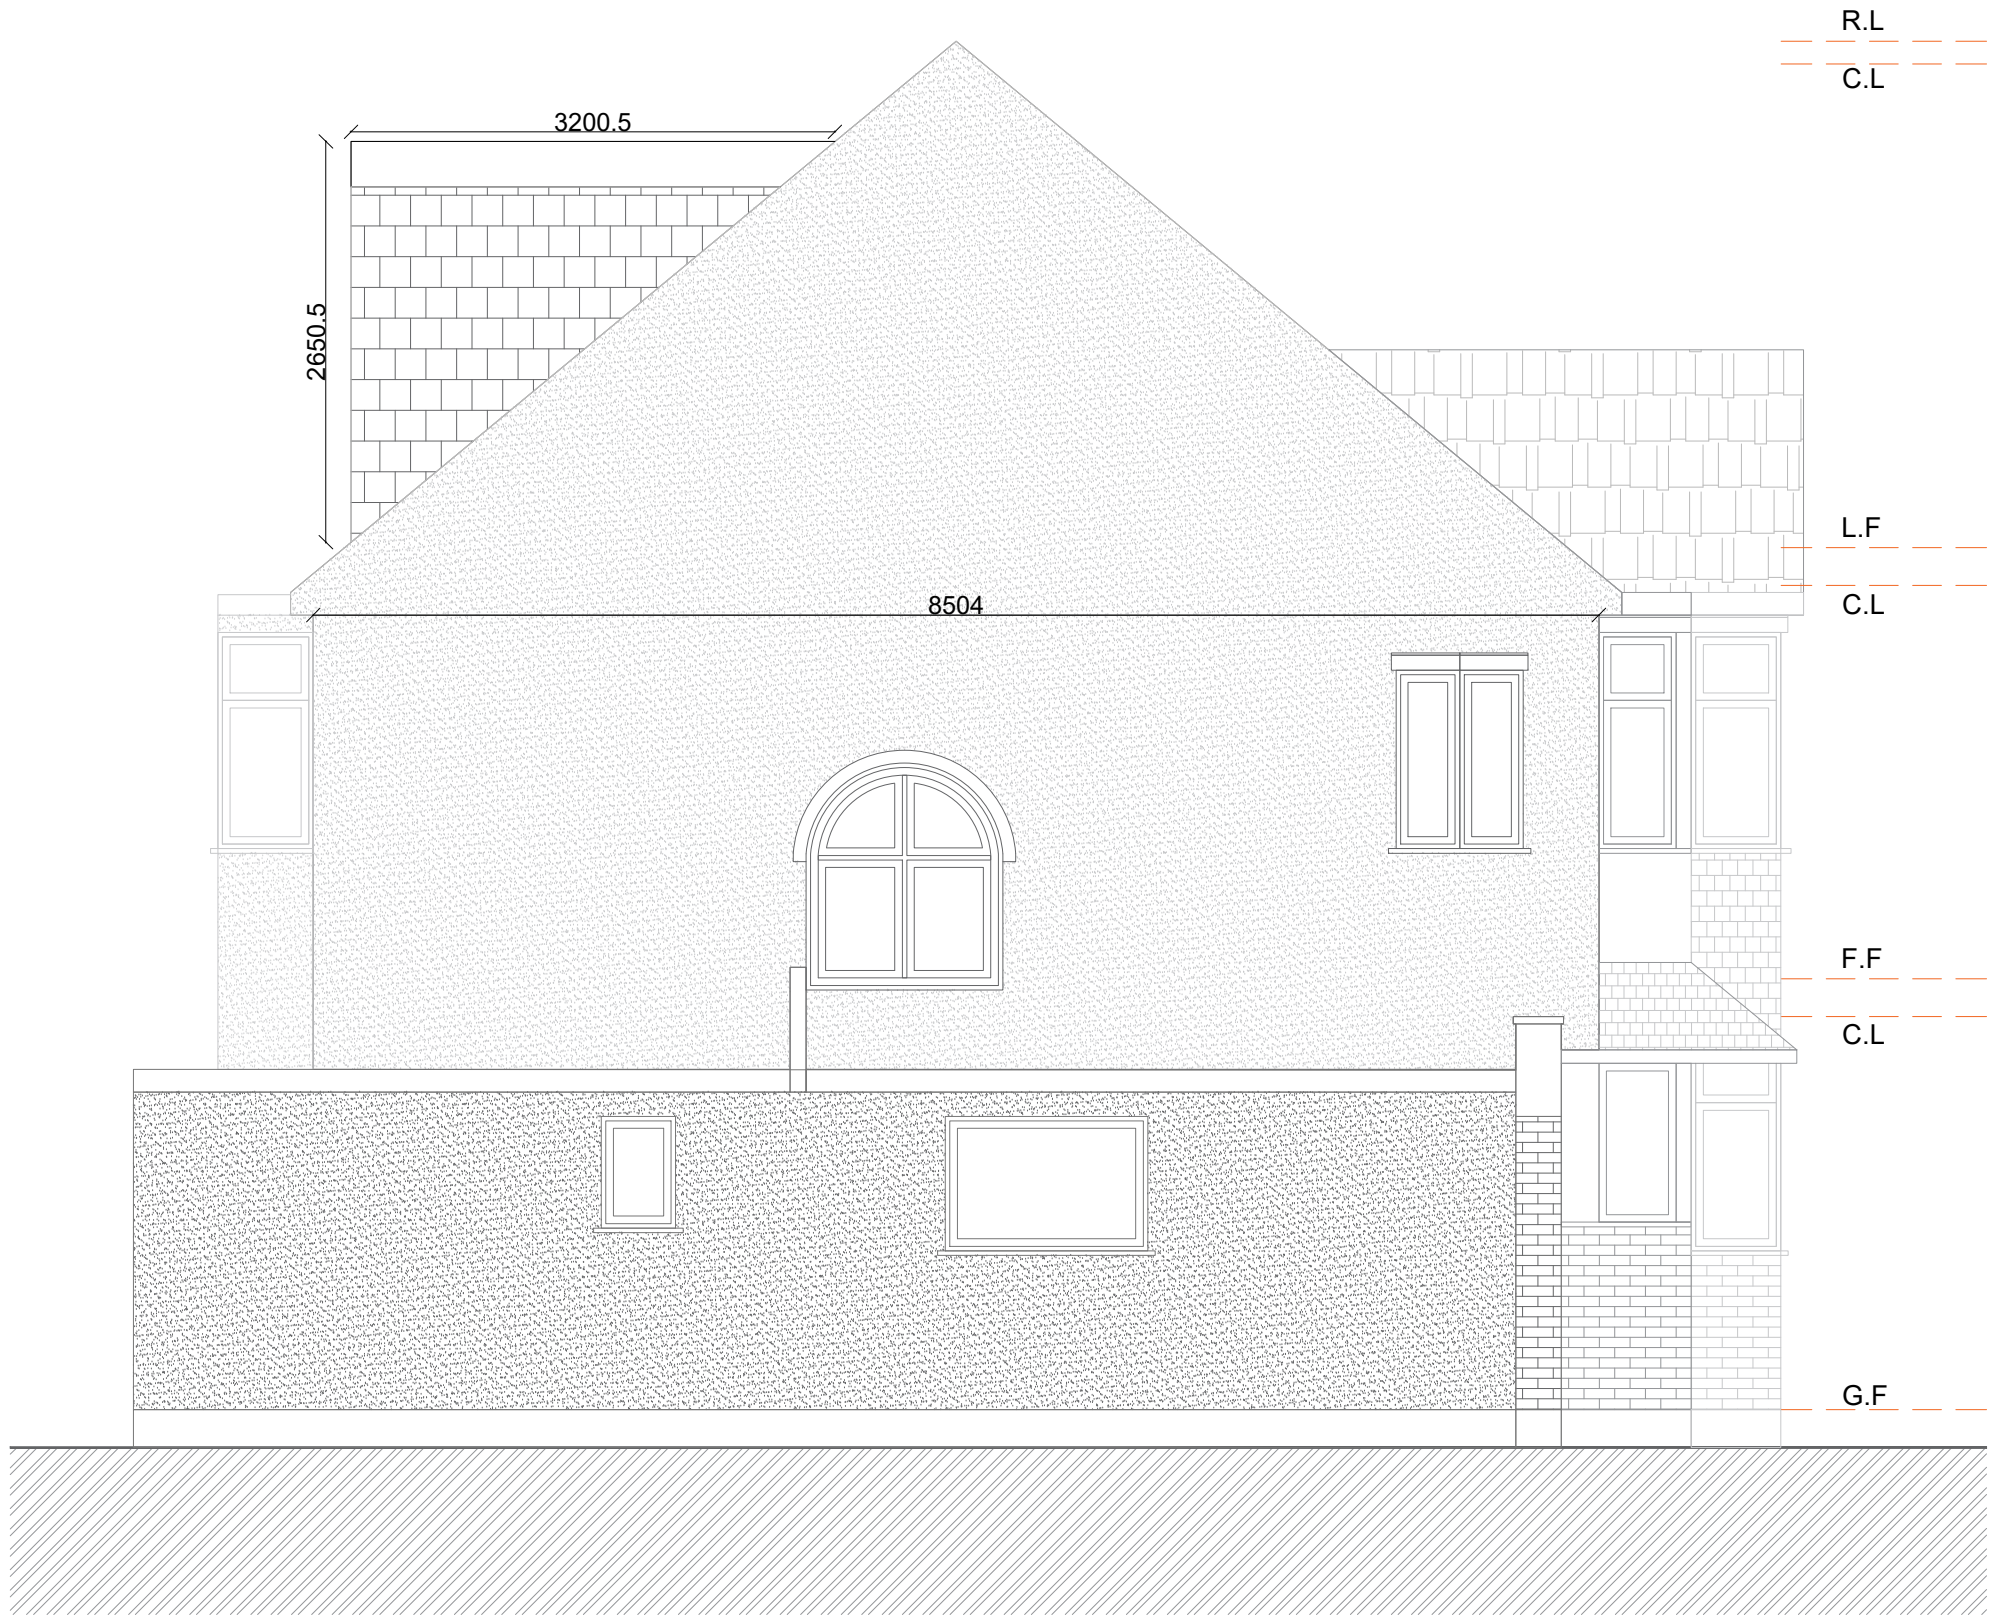

**DORMER AREA
CALCULATION**

$(6.2 \times 3.2 \times 2.65) / 2$
 $= 26.28 \text{ m}^3$

PROPOSED HIP TO GABLE

$(2.65 \times 3.2 \times 8.5) / 6$
 $= 12.01 \text{ m}^3$

TOTAL VOLUME

$26.28 \text{ m}^3 + 12.01 \text{ m}^3$
 $= 38.29 \text{ m}^3$

This drawing is copyright
USL Architects.