


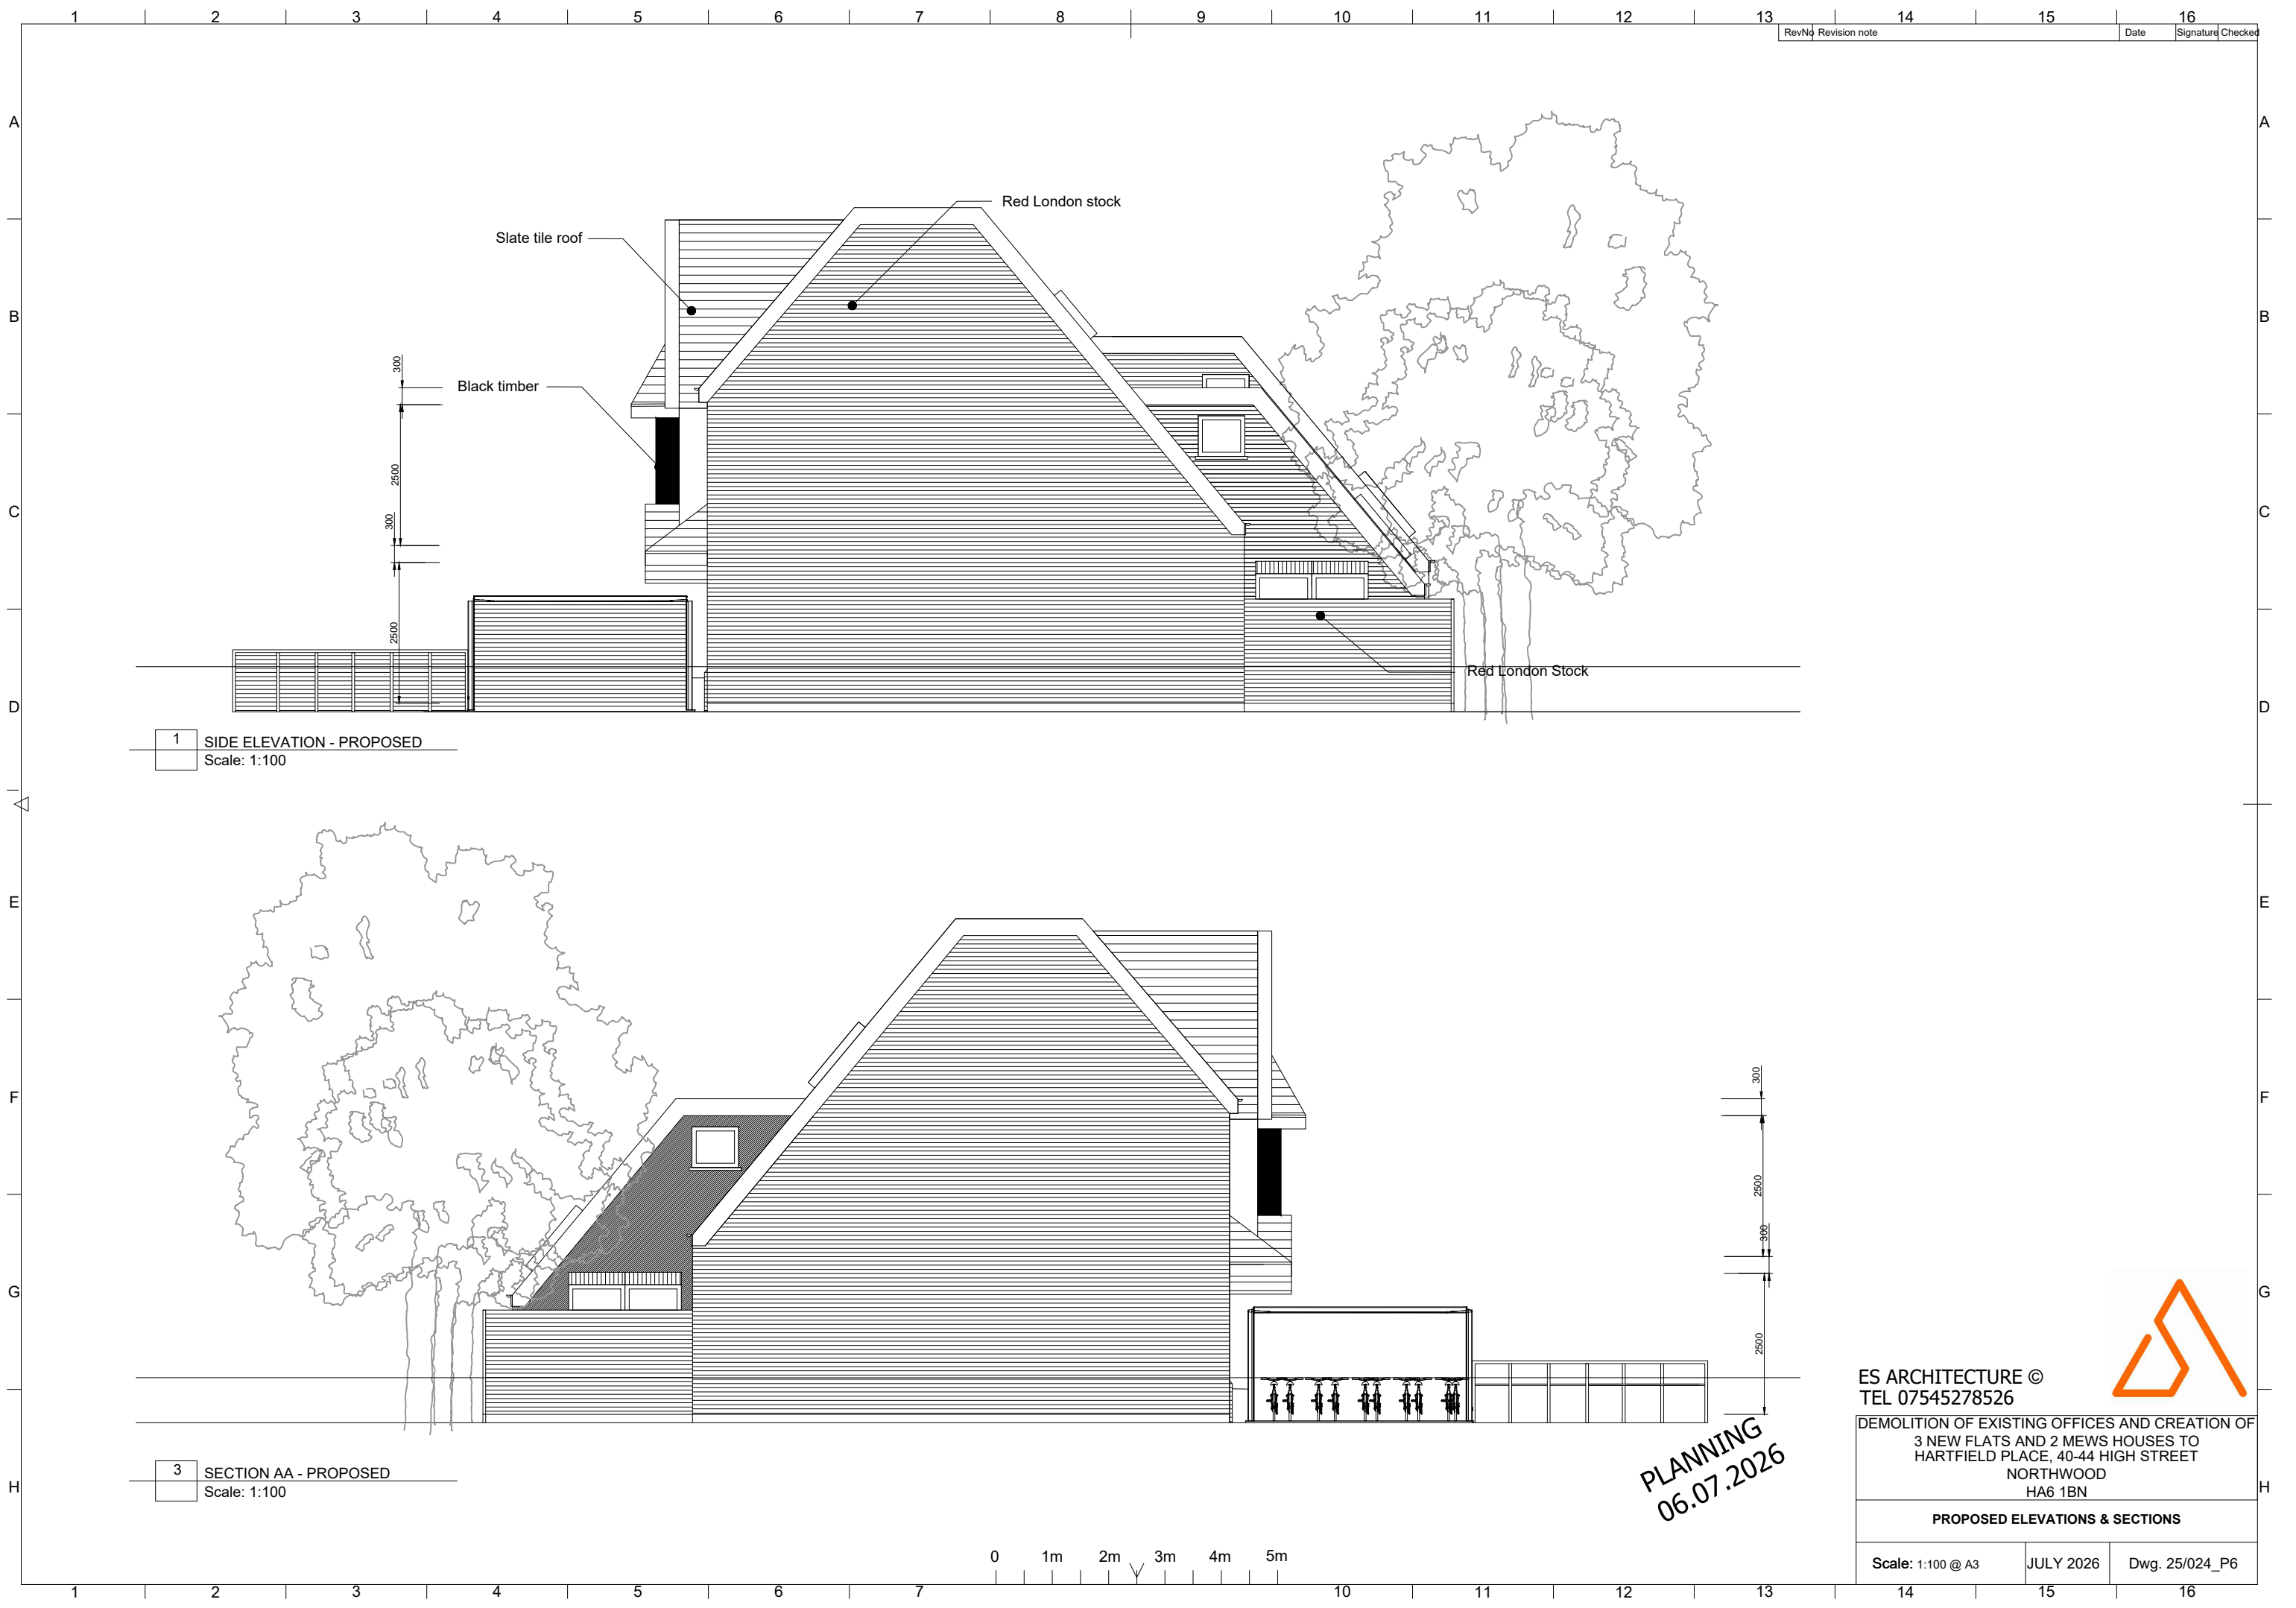

RevNo	Revision note	Date	Signature	Checked
-------	---------------	------	-----------	---------

ES ARCHITECTURE ©
TEL 07545278526

DEMOLITION OF EXISTING OFFICES AND CREATION OF
3 NEW FLATS AND 2 MEWS HOUSES TO
HARTFIELD PLACE, 40-44 HIGH STREET
NORTHWOOD
HA6 1BN

PROPOSED ELEVATIONS & SECTIONS

Scale: 1:100 @ A3	JULY 2026	Dwg. 25/024_P6
-------------------	-----------	----------------

