



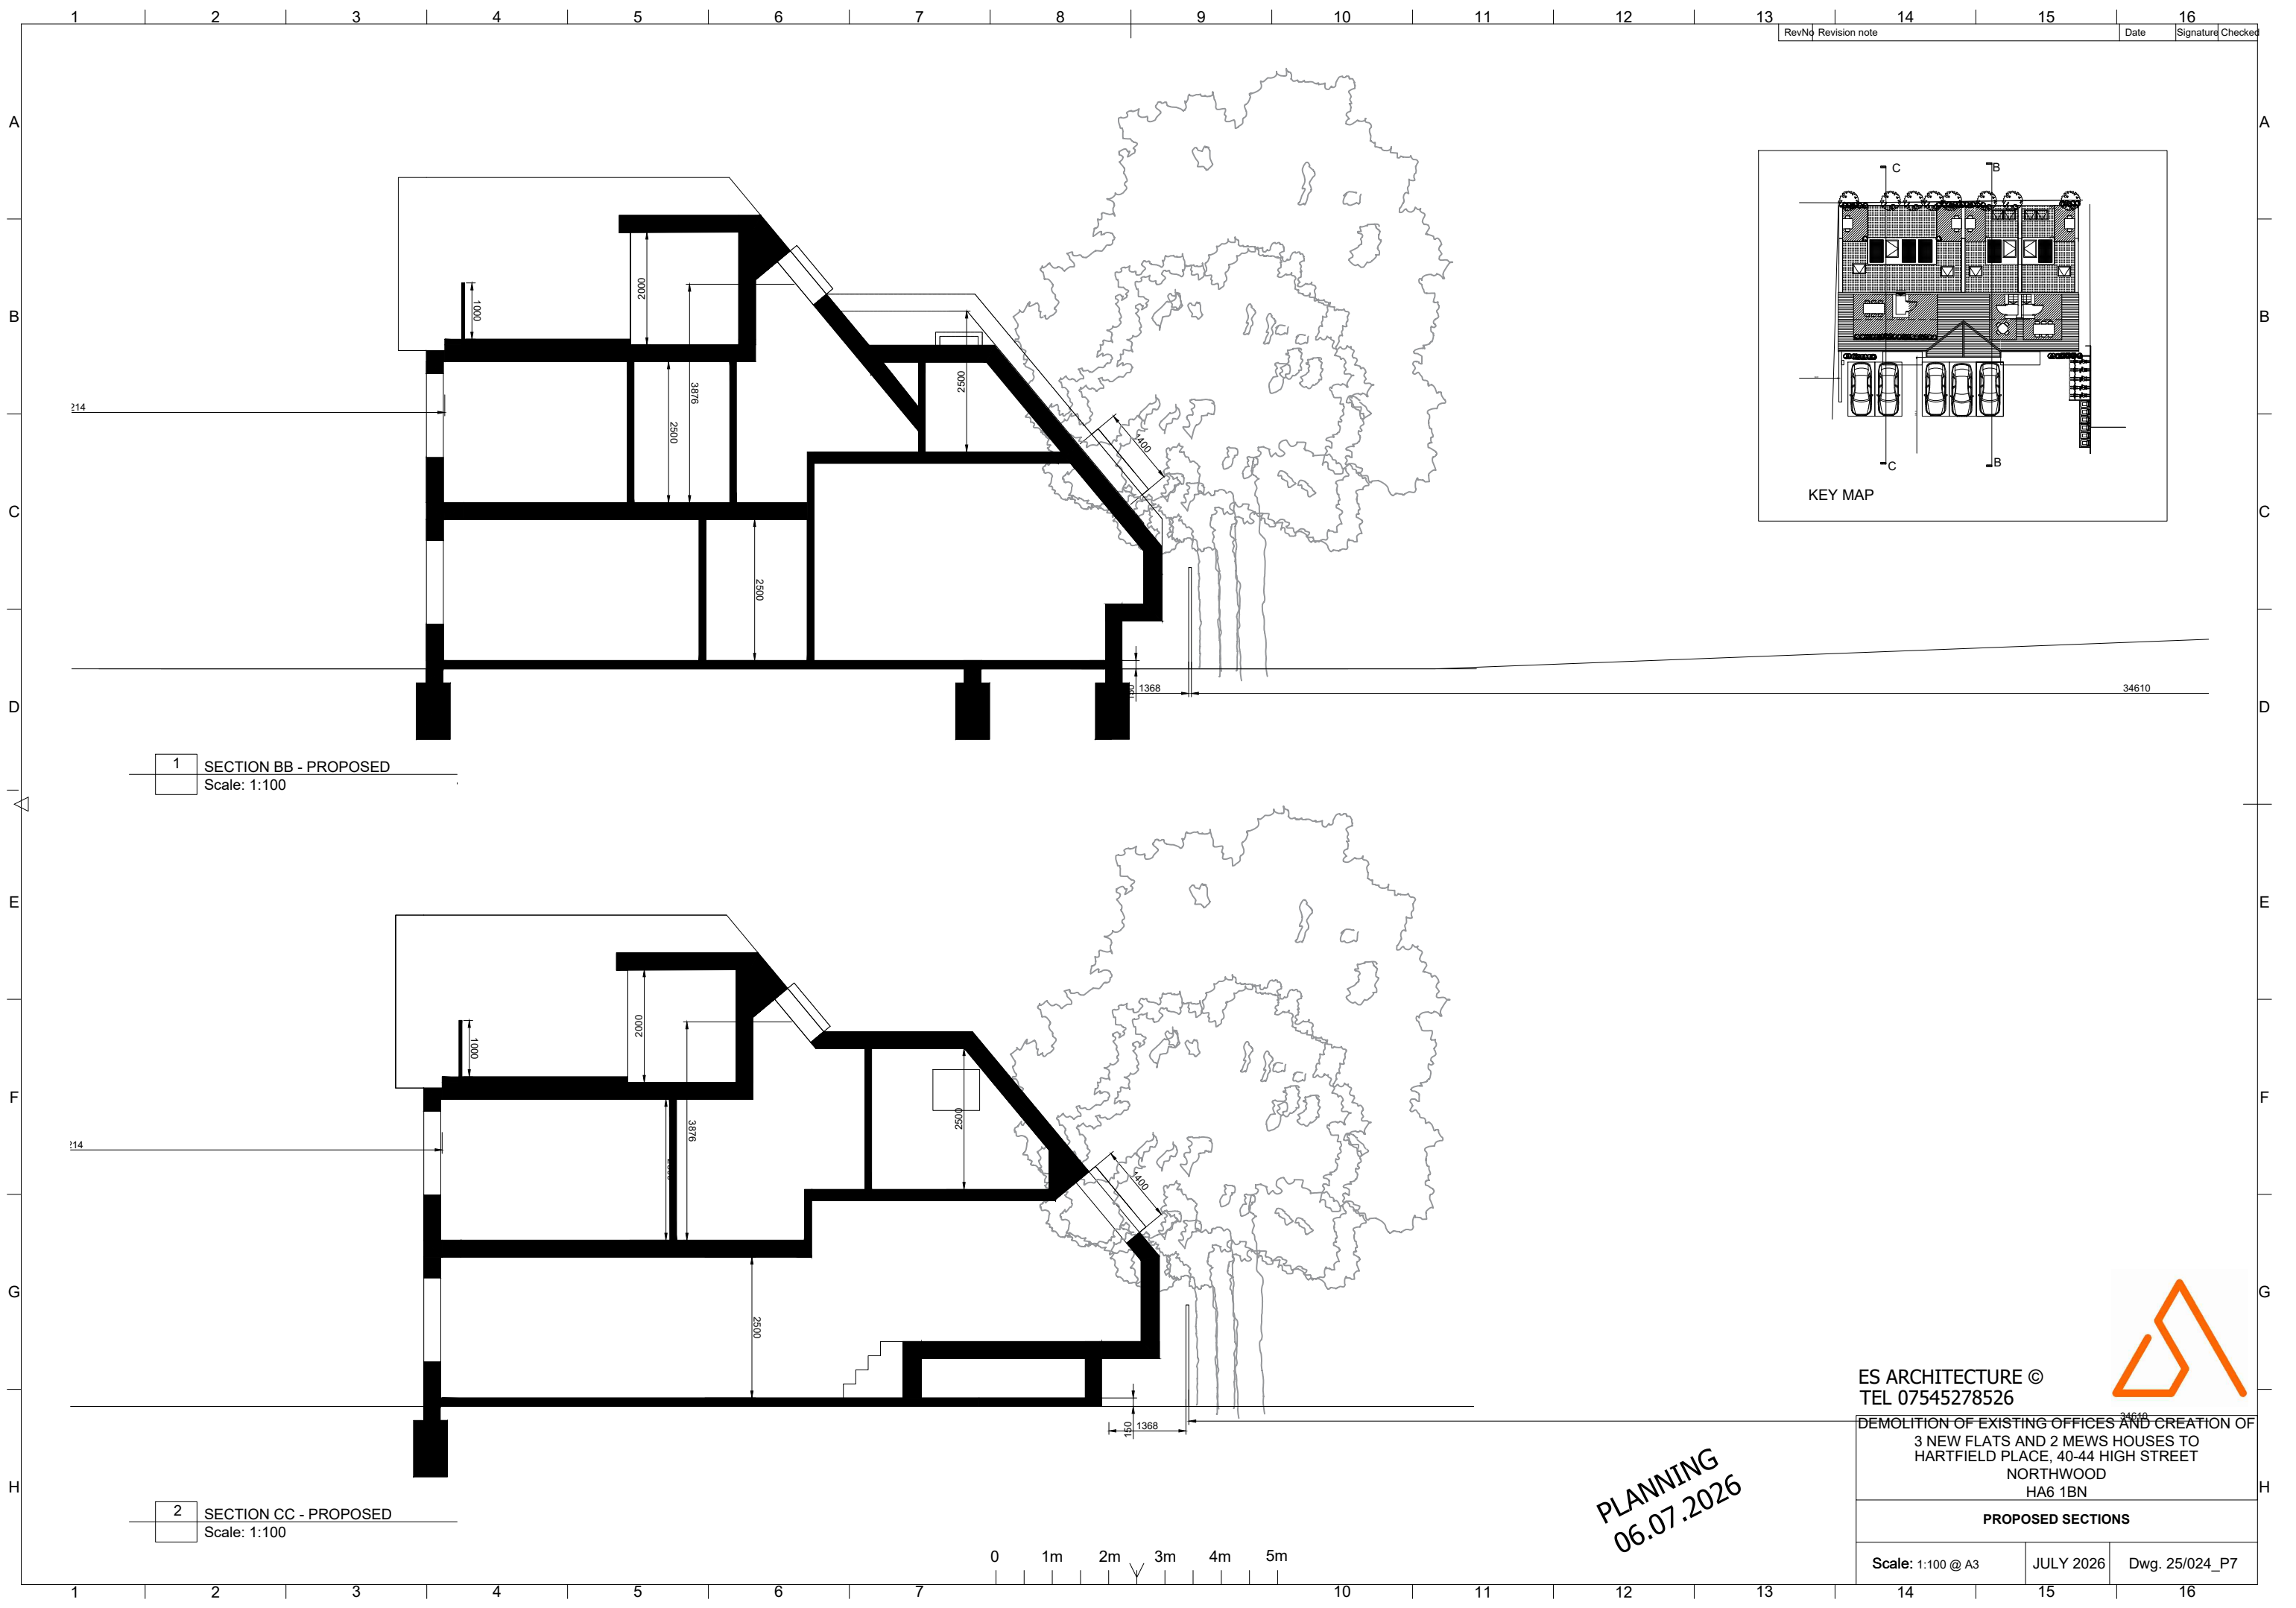

RevNo	Revision note	Date	Signature	Checked
13				
14				
15				
16				

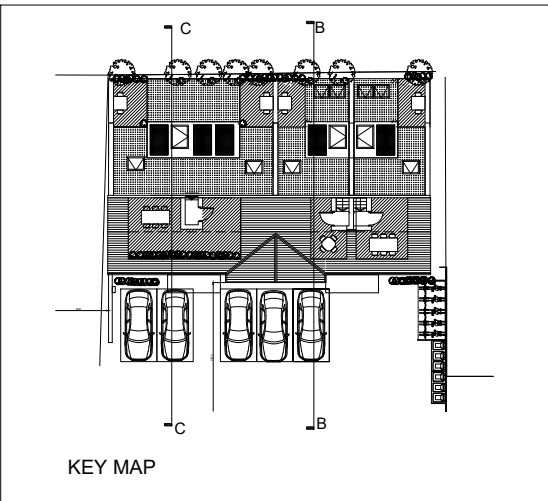

1 SECTION BB - PROPOSED
Scale: 1:100

2 SECTION CC - PROPOSED
Scale: 1:100

0 1m 2m 3m 4m 5m

PLANNING
06.07.2026

ES ARCHITECTURE ©
TEL 07545278526

DEMOLITION OF EXISTING OFFICES AND CREATION OF
3 NEW FLATS AND 2 MEWS HOUSES TO
HARTFIELD PLACE, 40-44 HIGH STREET
NORTHWOOD
HA6 1BN

PROPOSED SECTIONS

Scale: 1:100 @ A3	JULY 2026	Dwg. 25/024_P7
-------------------	-----------	----------------

