


35

33A

33

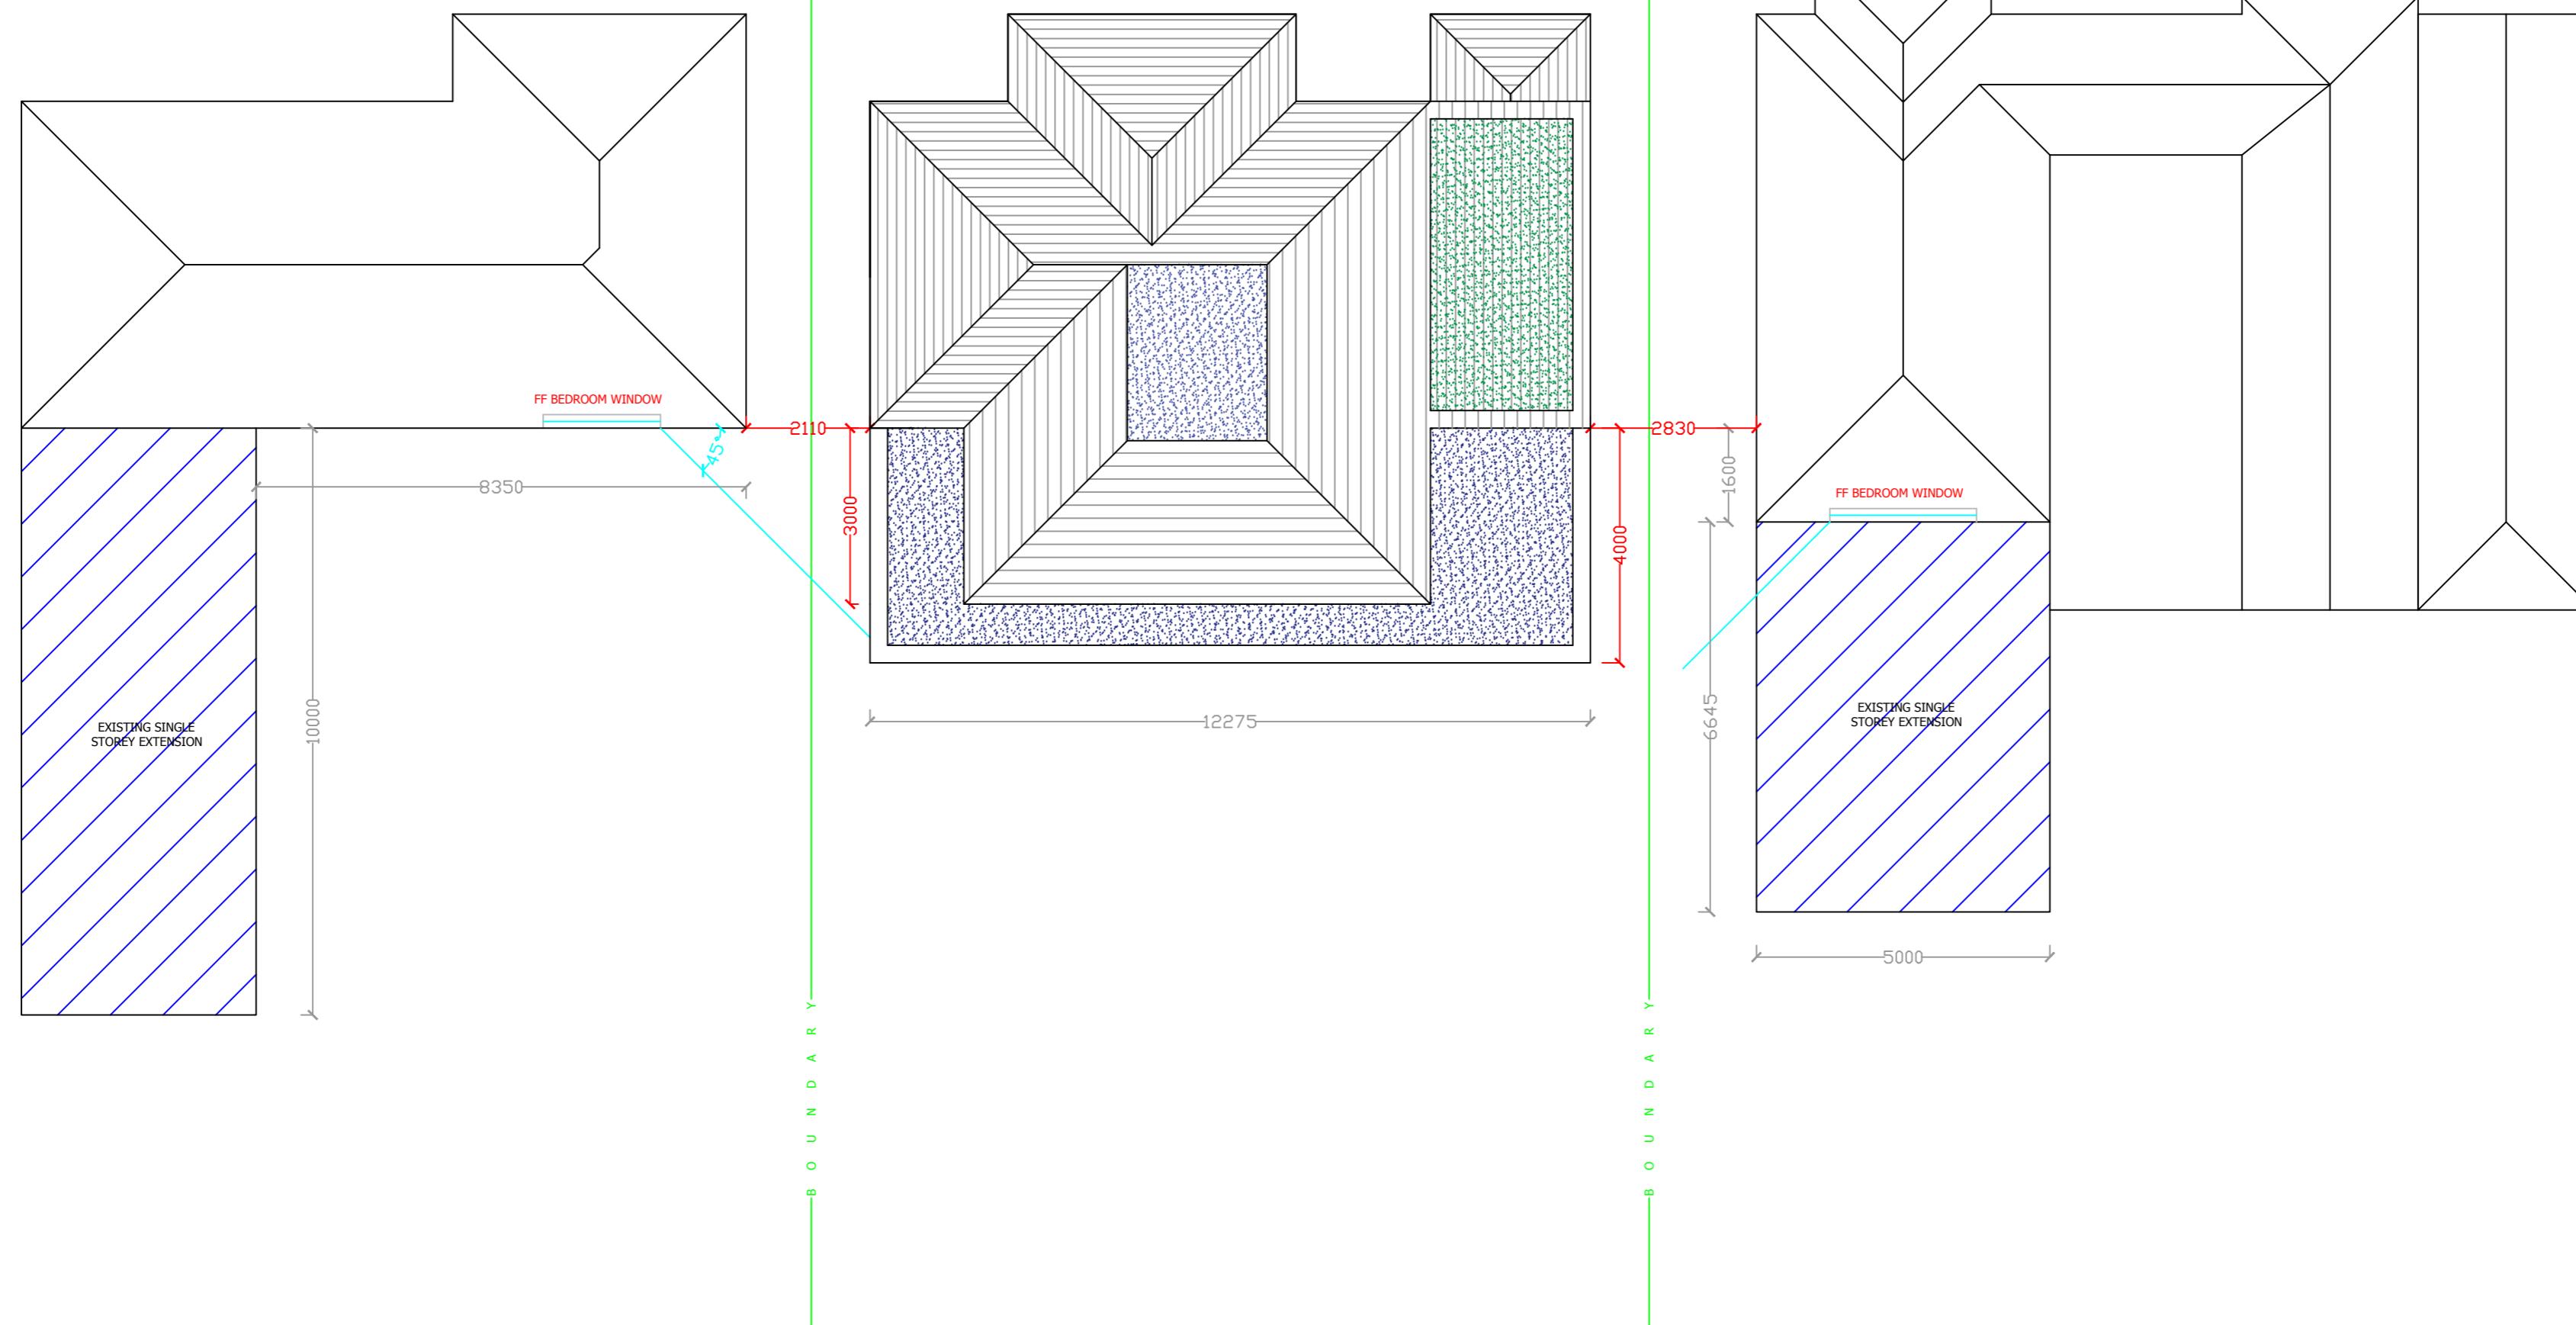

NOTES:
 NB: Construction must only commence once planning, building control and any other relevant approvals have been obtained. It is the responsibility of the owner to commence prior to receiving these approvals.
 These drawings must be read together with the specifications, details, structural designs and calc issued or referred to.
 All works must be carried out to Local Authority Planning and Building Regulation Approval, the Codes of Practice and British Standards as necessary.
 All dimensions, levels, sizes, positions and locations of particulars as noted on the drawings are to be verified by the appointed Contractor on site prior to commencement of works. Any discrepancy must be reported to the Architect, Surveyor or person responsible immediately.
 The contractor is responsible for ensuring compliance with the CDM Regulations and the mandatory H&S on site precautions.
 The Client/Building Owner must obtain the necessary Party Wall Agreements prior to commencing works on site.

Sterling Partners
 ARCHITECTURAL & STRUCTURAL DESIGN
 PROJECT MANAGEMENT
 179 Pinney Road Bushey WD19 4EP
 office: 01923 447738 mobile: 07919 213127
 email: sc@sterlingpartners.uk.com
 www.sterlingpartners.uk.com

PROJECT: DOUBLE STOREY REAR & SIDE EXTENSION
 CLIENT: Mr & Mrs Rattan
 SITE: 33A Ickenham Road Ruislip Middx

DETAIL: LINE OF SIGHT PLOT LAYOUT
 DRAWING No: 2020-Ickenham-PA-05
 DATE: 8th AUG 2020 REV:
 SCALE: 1:100 A2 DRAWN BY: SC