


35

33A

33

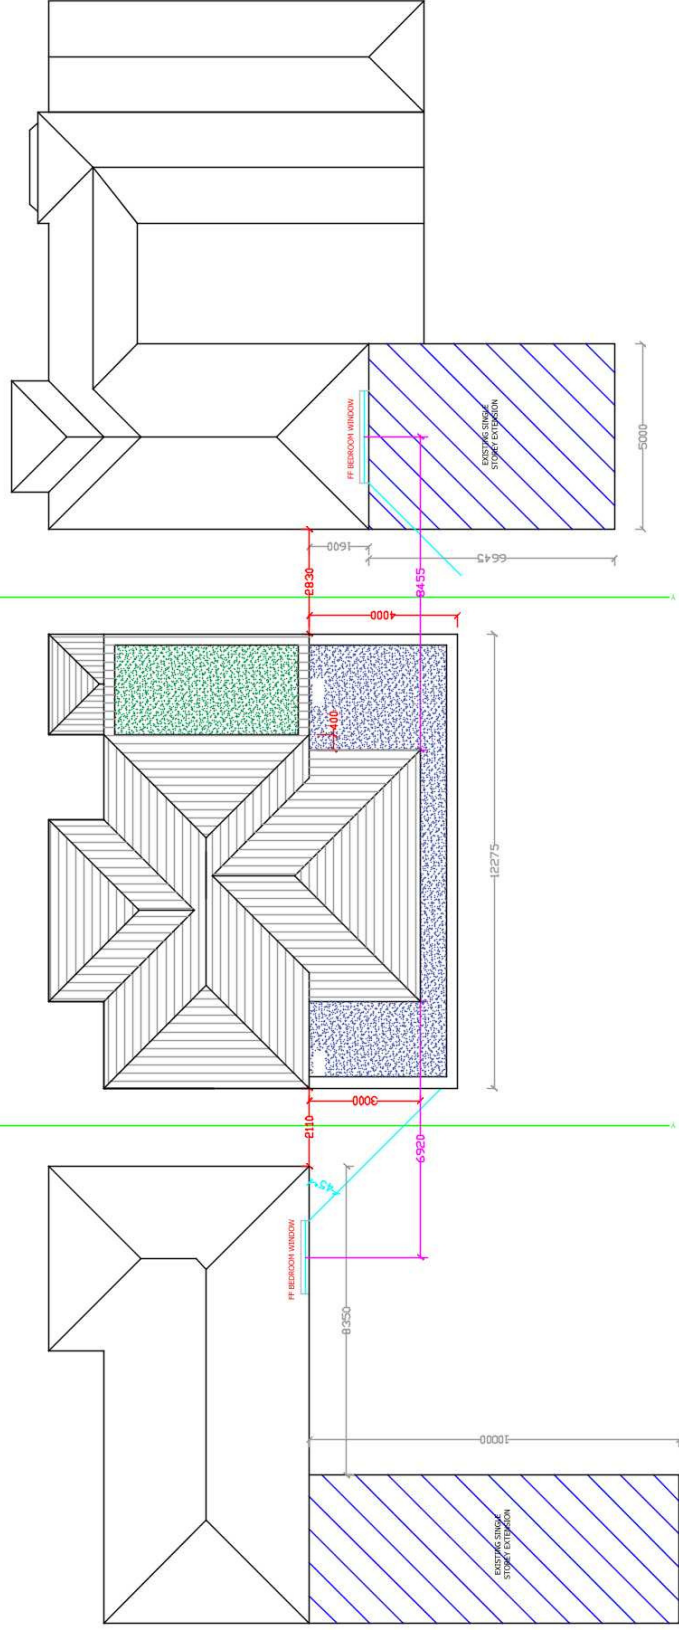

NOTES:
1. The client has provided all necessary information for the preparation of this drawing and is responsible for its accuracy.
2. These drawings are intended for use as a guide only and do not constitute a contract.
3. The client is responsible for obtaining all necessary permissions and approvals for the proposed works.
4. The client is responsible for ensuring that the proposed works are carried out in accordance with the relevant building regulations and standards.


PROJECT:	DOUBLE STOREY REAR & SIDE EXTENSION	DETAIL:	LINE OF SIGHT PLOT LAYOUT
CLIENT:	Mr & Mrs Rattan	DRAWING No:	2020-Idenham-P3-06
SITE:	33A Idenham Road, Buxley, Midx	DATE:	18th NOV 2020
		SCALE:	1:100
			A2
			SC