




EXISTING REAR



EXISTING FRONT

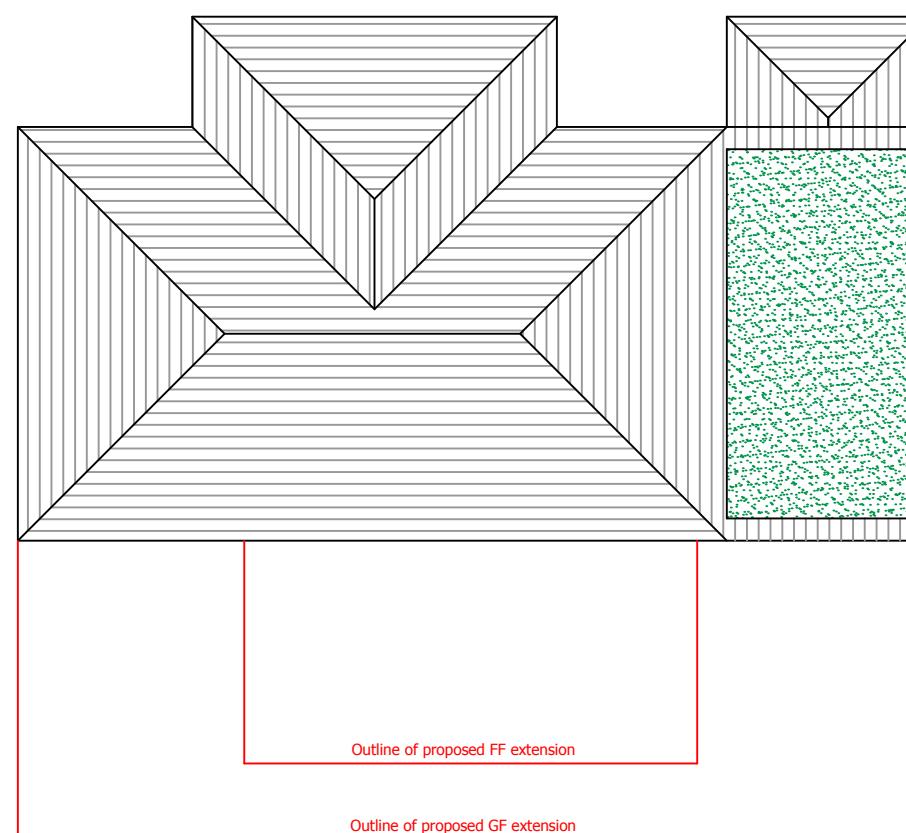

EXISTING ROOF PLAN

0 5m

NOTES:  
 NB: Construction must only commence once planning, building control and any other relevant approvals have been obtained. It is the responsibility of the owner to commence prior to receiving these approvals.  
 These drawings must be read together with the specifications, details, structural designs and calc's issued and referred to.  
 All works to be carried out to Local Authority Planning and Building Regulation Approval, the Codes of Practice and British Standards.  
 All dimensions are in metres. Positions and locations of particulars as noted on the drawings are to be verified by the appointed Contractor on site prior to commencement of works. Any discrepancies must be reported to the Architect, Surveyor, Engineer or person responsible immediately.  
 The contractor is responsible for ensuring compliance with the CDM Regulations and the mandatory H&S on site precautions.  
 The Client/Building Owner must obtain the necessary Party Wall Agreements prior to commencing works on site.

 **Sterling Partners**  
 ARCHITECTURAL & STRUCTURAL DESIGN  
 PROJECT MANAGEMENT  
 179 Pinner Road, Bushey WD19 4EP  
 office: 01923 447738 mobile: 07912 213127  
 email: [sc@sterlingpartners.uk.com](mailto:sc@sterlingpartners.uk.com)  
[www.sterlingpartners.uk.com](http://www.sterlingpartners.uk.com)

PROJECT:	DOUBLE STOREY REAR EXTENSION WITH SET-INS	DETAIL:	EXISTING ROOF & ELEVATIONS	
CLIENT:	Mr & Mrs Rattan	DRAWING No:	2020-Ickenham-P3-01	
SITE:	33A Ickenham Road Ruislip Middx HA4 7BZ	DATE:	18th NOV 2020	REV:
SCALE:	1:100	A3	DRAWN BY:	SC