

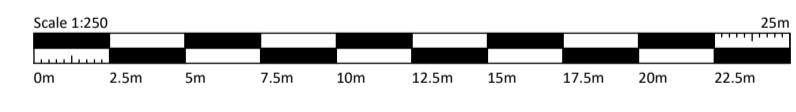
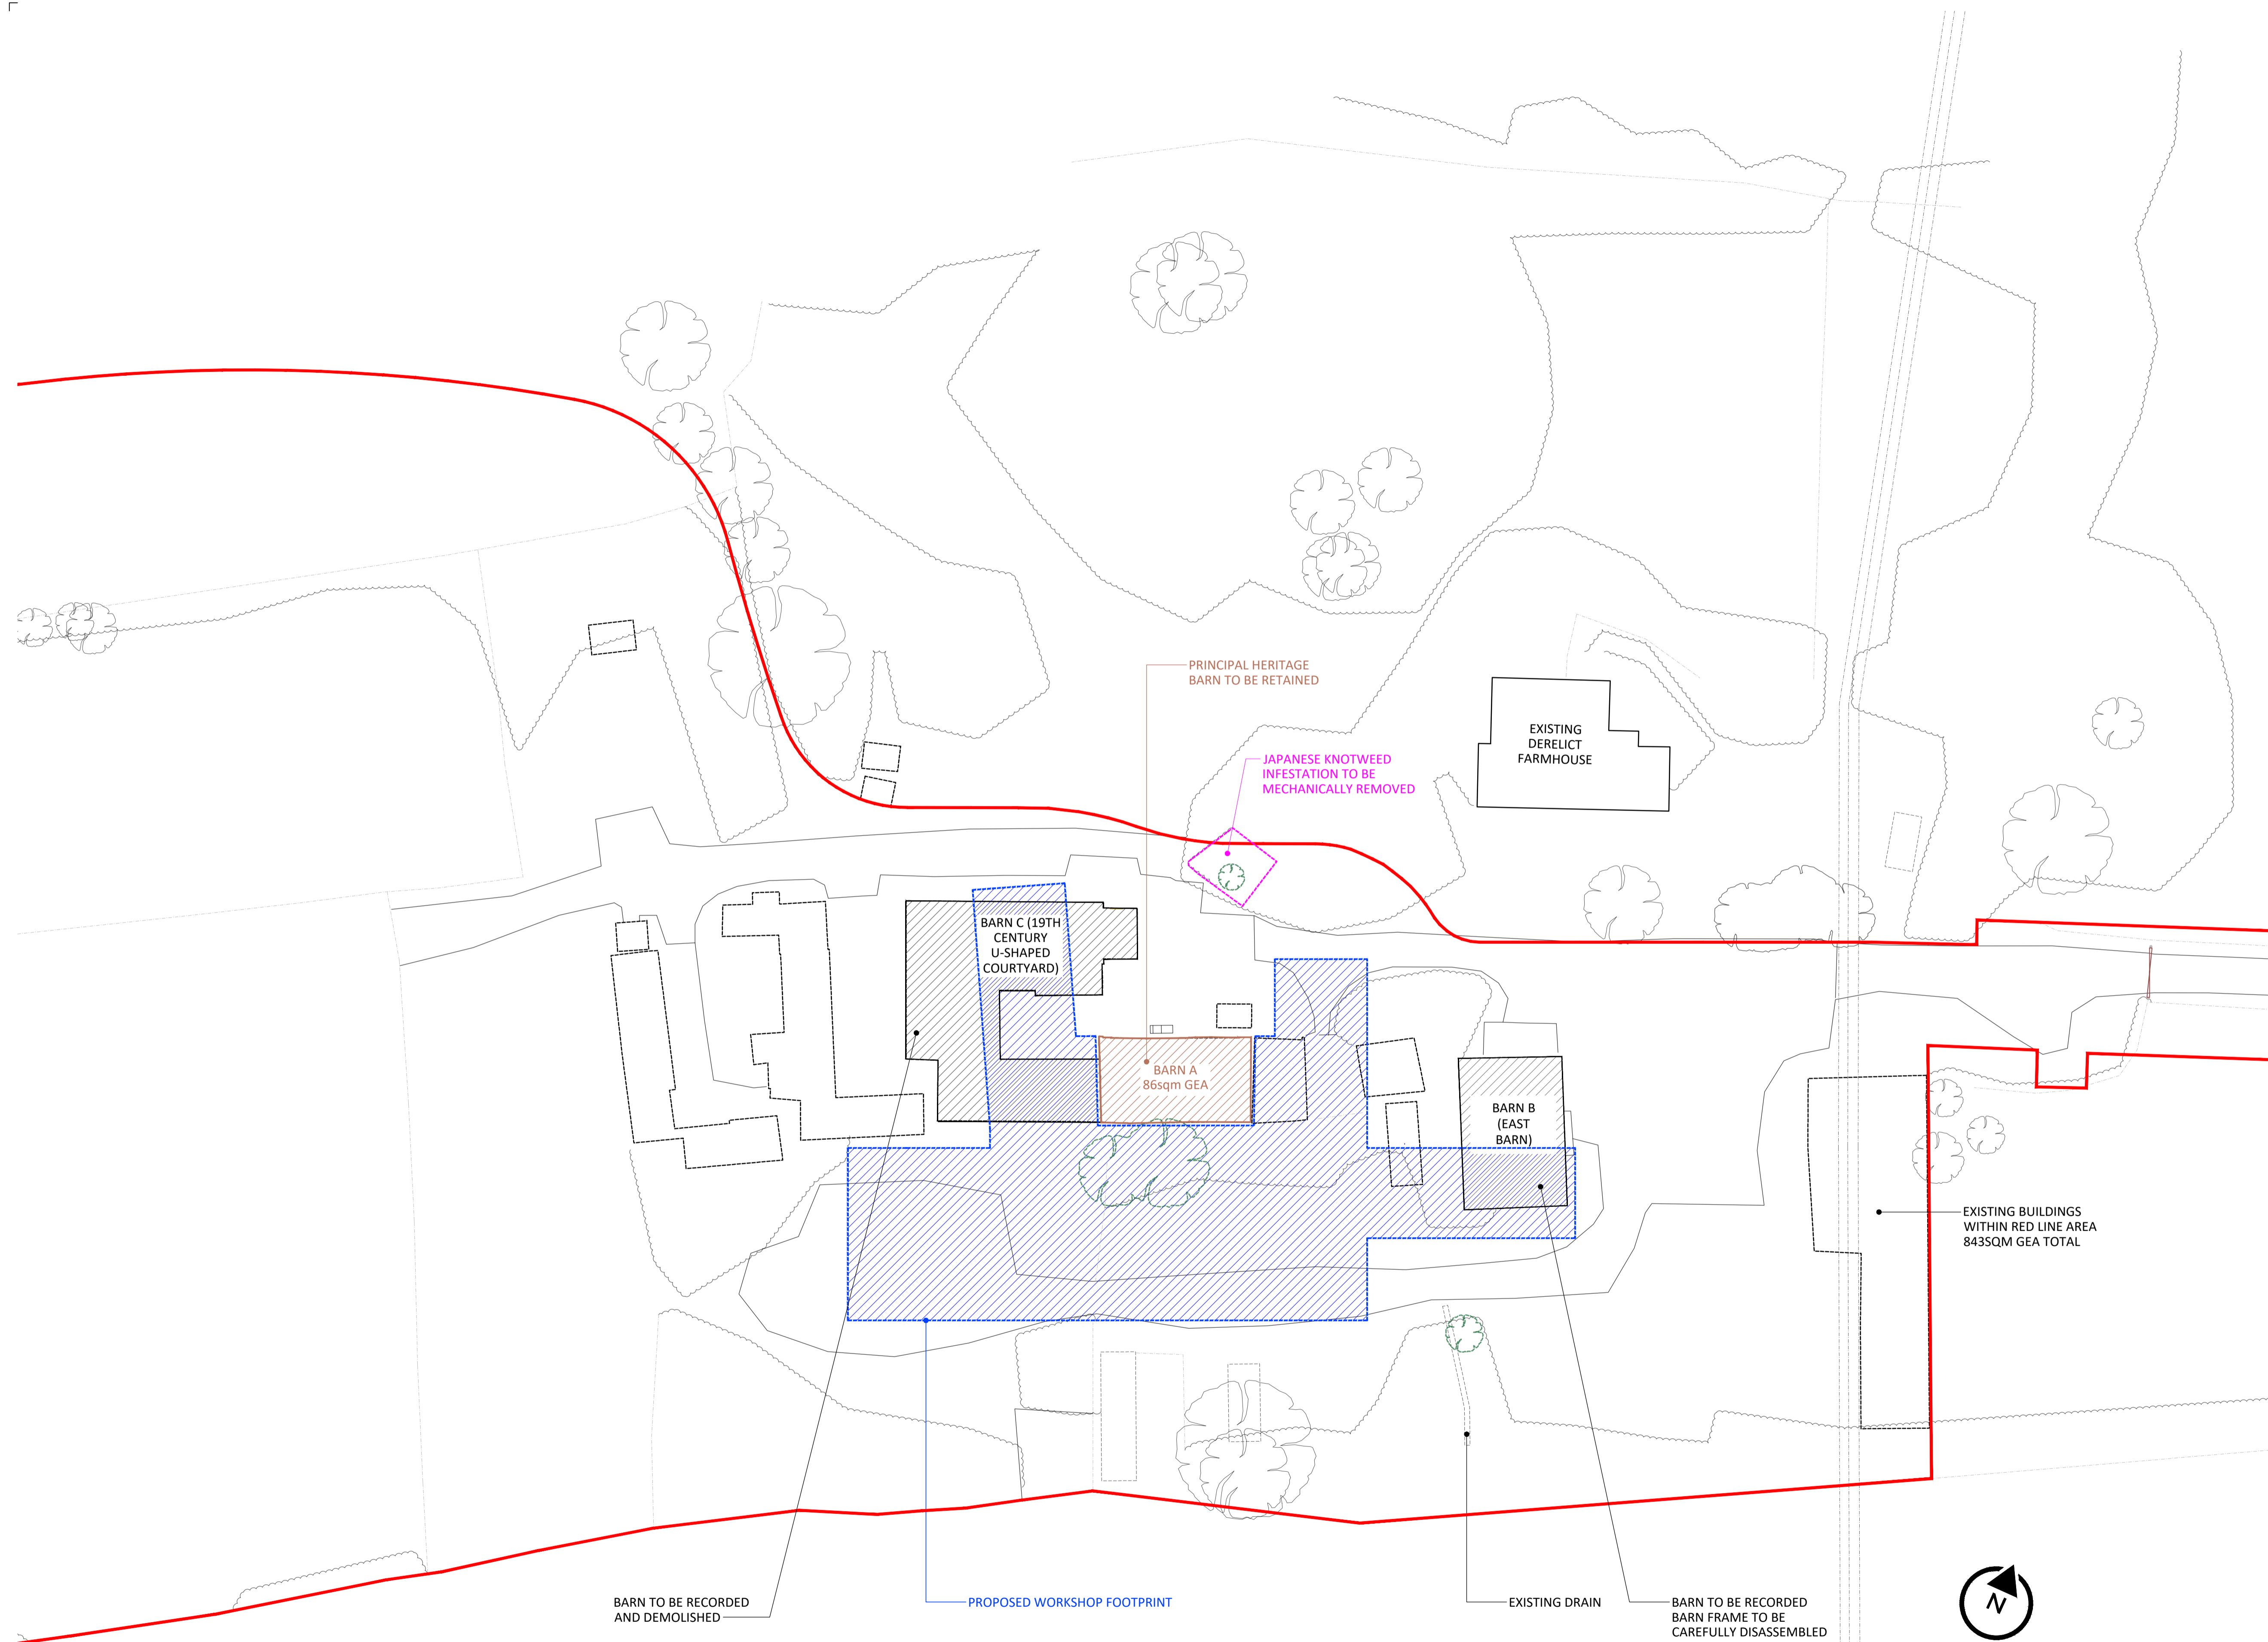


KEY:

-  SITE BOUNDARY
-  EXISTING TREES TO BE REMOVED



REV	DATE	DESCRIPTION	BY	CHK
D	10/03/2026	Issued for Planning	TB	BM
C	20/02/2026	Issued to Design Team	TB	BM
B	12/02/2026	RFI	TB	BM
A	02/02/2026	Issued for Planning	TB	BM
/	24/10/2025	Issued to Heritage Consultant	TB	BM

HOLLAND AND HOLLAND
ARTISAN GUN MAKING WORKSHOP
EXISTING & PROPOSED FOOTPRINT PLAN
HISTORIC BARN & WORKSHOP

mcdonaldarchitects CO.UK

REV	DATE	DESCRIPTION	BY	CHK
A1	1:250	Issued	TB	D

1469-004