


ROOF GLAZING TO SINGLE STOREY LINK

SOUTH FACING PLANE OF CENTRAL ROOF TO BE COVERED IN PHOTOVOLTAIC PANELS

EXTERNAL PLANT AREA (UNCOVERED)


2.5m

METAL CANOPY TO COMPRESSED AIR EQUIPMENT (HIDDEN). ENCLOSURE WITHIN EXTERNAL PLANT AREA

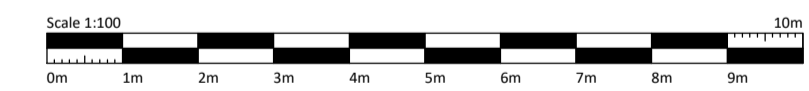

REV	DATE	DESCRIPTION	BY	CHK
F	10/03/2026	Issued for Planning	TB	BM
E	20/02/2026	Issued to Design Team	TB	BM
D	13/02/2026	Issued to Design Team	TB	BM
C	20/01/2026	Issued to Design Team	TB	BM
B	17/12/2025	Issued to QS for costing	TB	BM
A	14/11/2025	Issued for Pre-App	TB	BM
/	25/09/2025	Issued to Arboricultural Consultant	TB	BM
/	27/08/2025	Issued to design team for review	TB	BM

HOLLAND AND HOLLAND
ARTISAN GUN MAKING WORKSHOP
PROPOSED ROOF PLAN

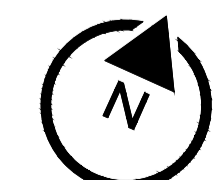

mcdonaldarchitects CO.UK

NO.	DATE	SCALE	1:100	STATUS	Issued	BY	F
1469-014							