
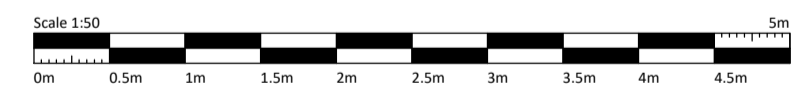
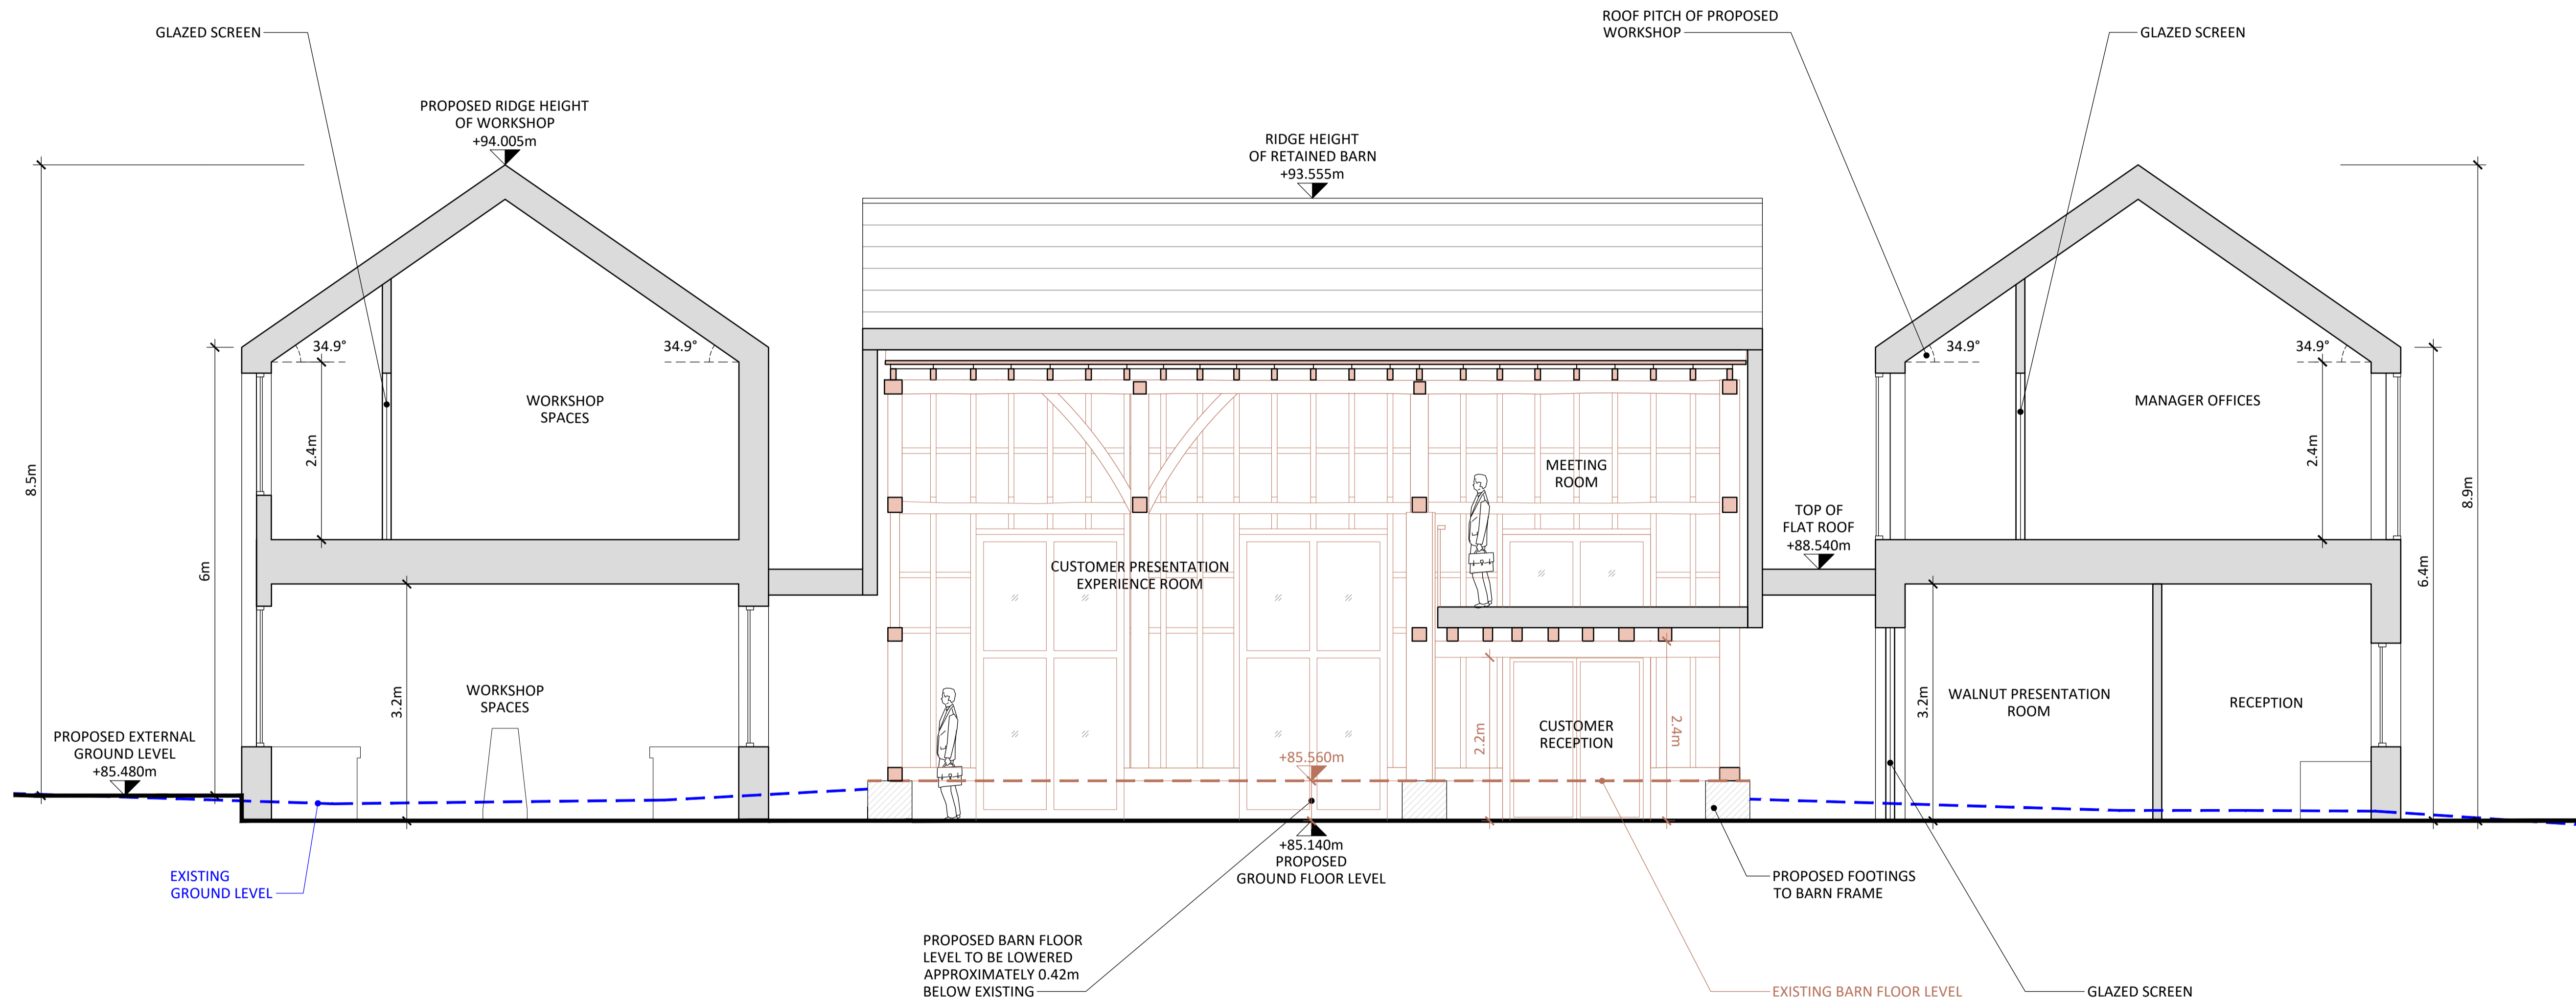


KEY PLAN:

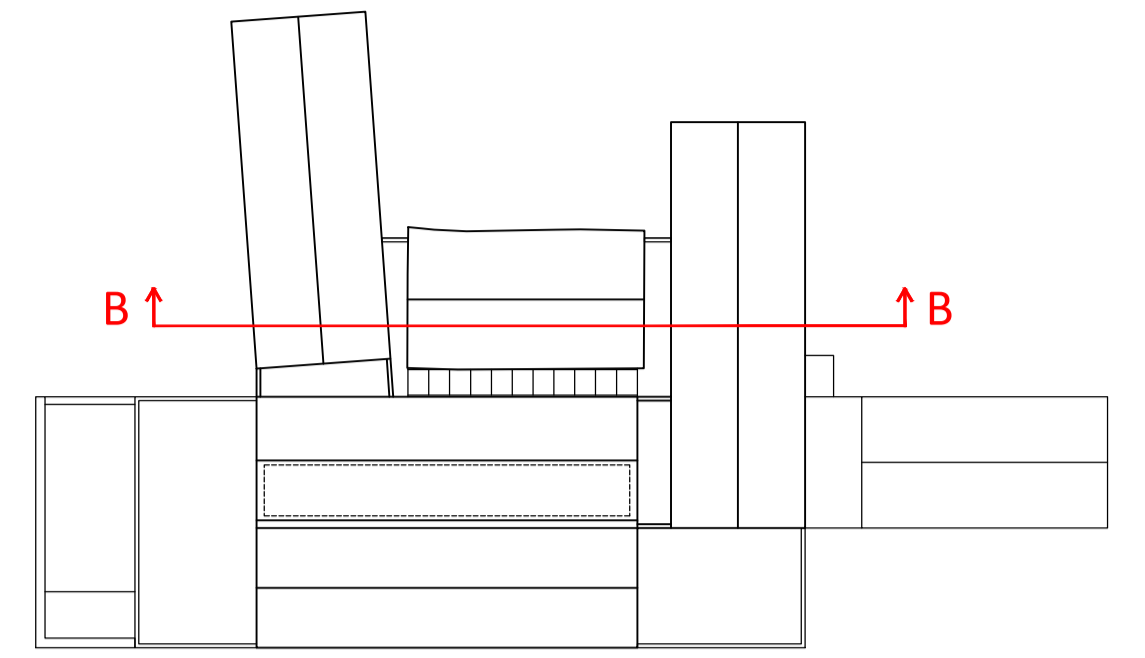

C	10/03/2026	Issued for Planning	TB	BM
B	22/01/2026	Issued to Design Team	TB	BM
A	08/09/2025	Issued to Landscape Architect	TB	BM
/	22/08/2025	Issued to design team for review	TB	BM
REV	DATE	DESCRIPTION	BY	CHK

HOLLAND AND HOLLAND  
ARTISAN GUN MAKING WORKSHOP  
PROPOSED GA SECTION BB

mcdonaldarchitects		.CO.UK	
NO	REV	DATE	DESCRIPTION
A1	ISSUED	1:50	Issued
1469-018			