
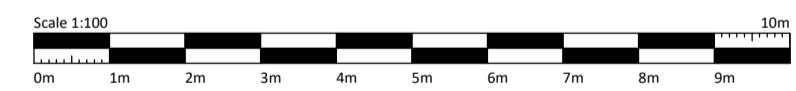
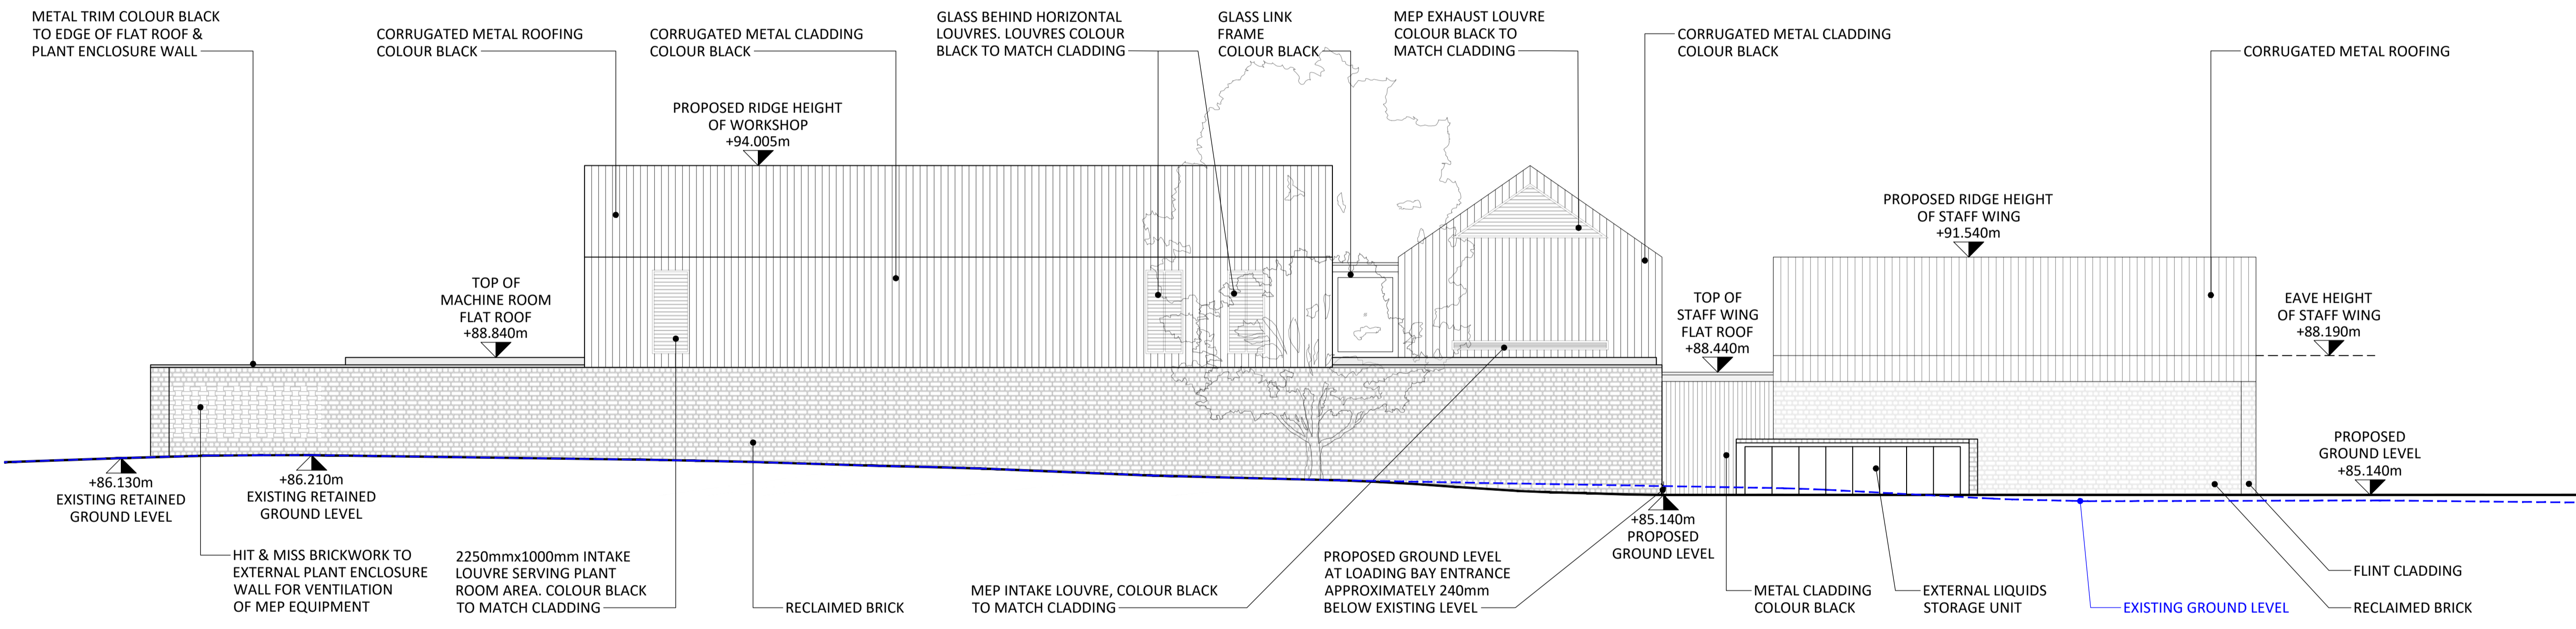


KEY PLAN:

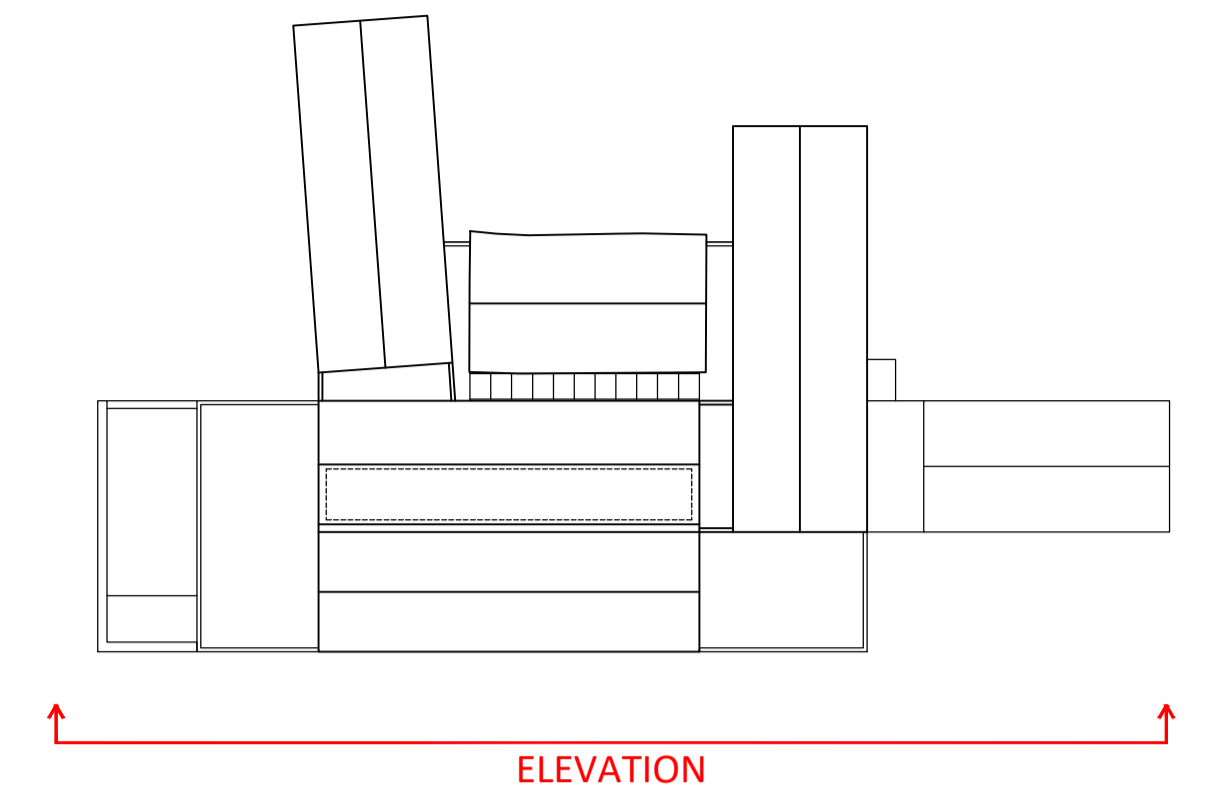

G	10/03/2026	Issued for Planning	TB	BM
F	20/02/2026	Issued to Design Team	TB	BM
E	18/02/2026	MEP Issue	TB	BM
D	12/02/2026	RFI	TB	BM
C	20/01/2026	Issued to Design Team	TB	BM
B	14/01/2026	Issued to MEP Consultant for review	TB	BM
A	17/12/2025	Issued to QS for costing	TB	BM
/	08/09/2025	Issued to Landscape Architect	TB	BM
REV	DATE	DESCRIPTION	BY	CHK

HOLLAND AND HOLLAND  
ARTISAN GUN MAKING WORKSHOP  
PROPOSED GA SOUTH ELEVATION

**mcdonaldarchitects** CO.UK

NO	DATE	SCALE	STATUS	BY	CHK
A1		1:100	Issued		G

1469-022