

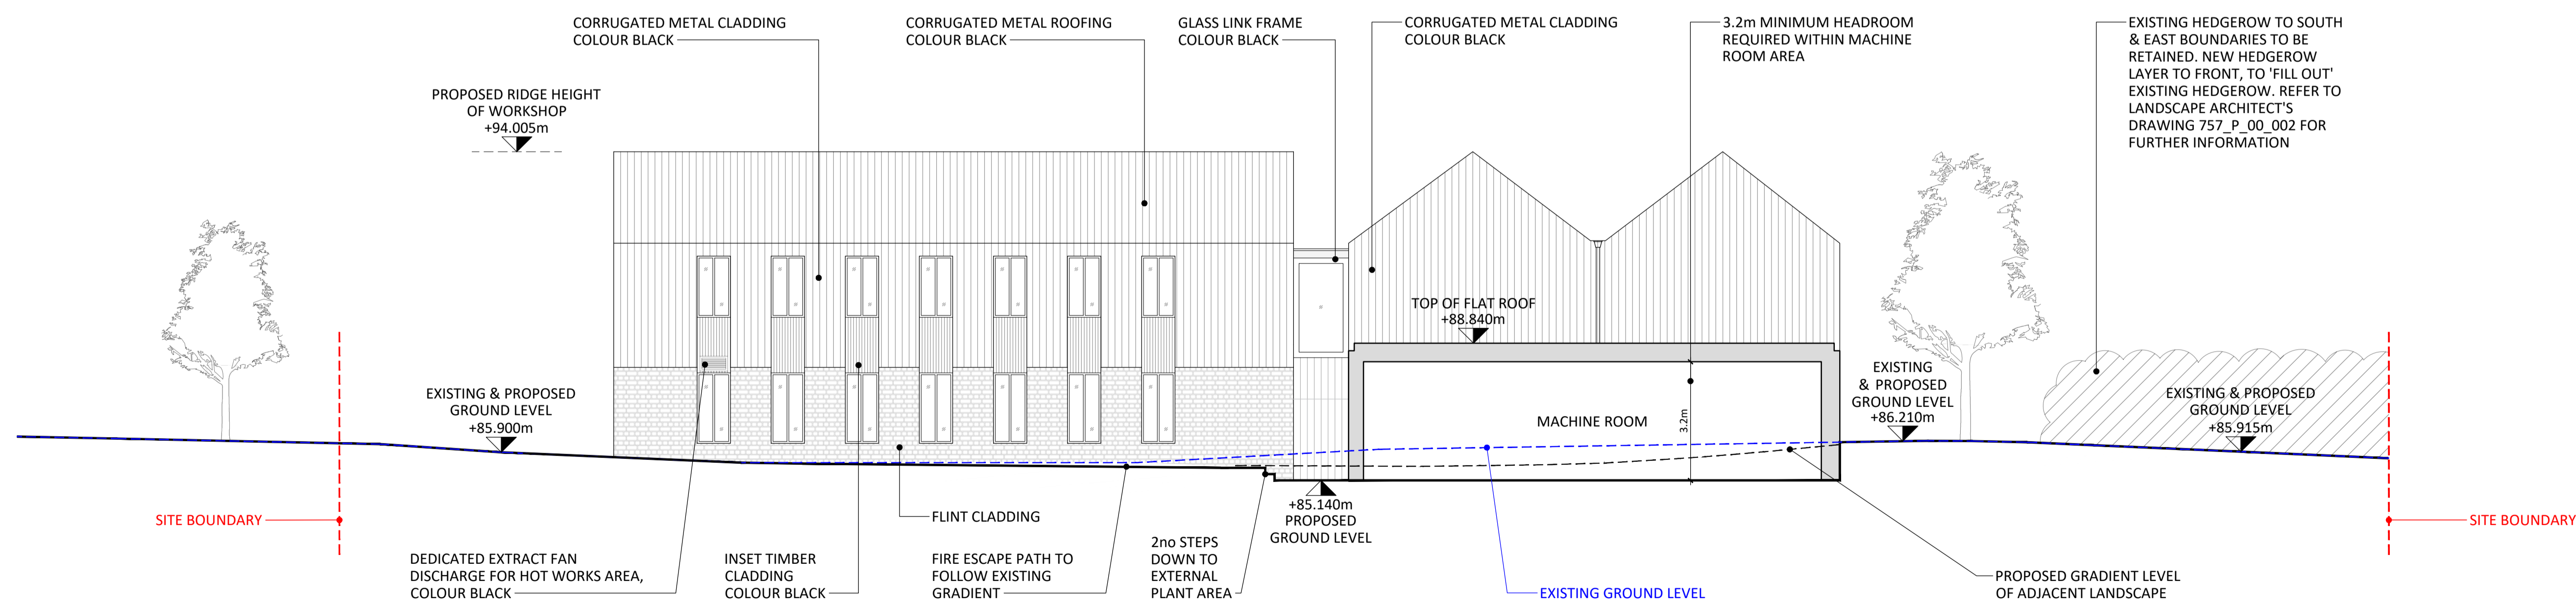


PROPOSED WEST ELEVATION

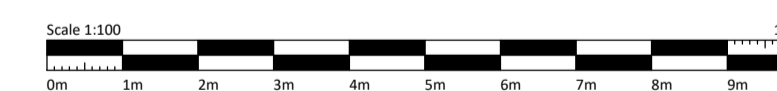

PROPOSED SECTION I-I

KEY PLAN:

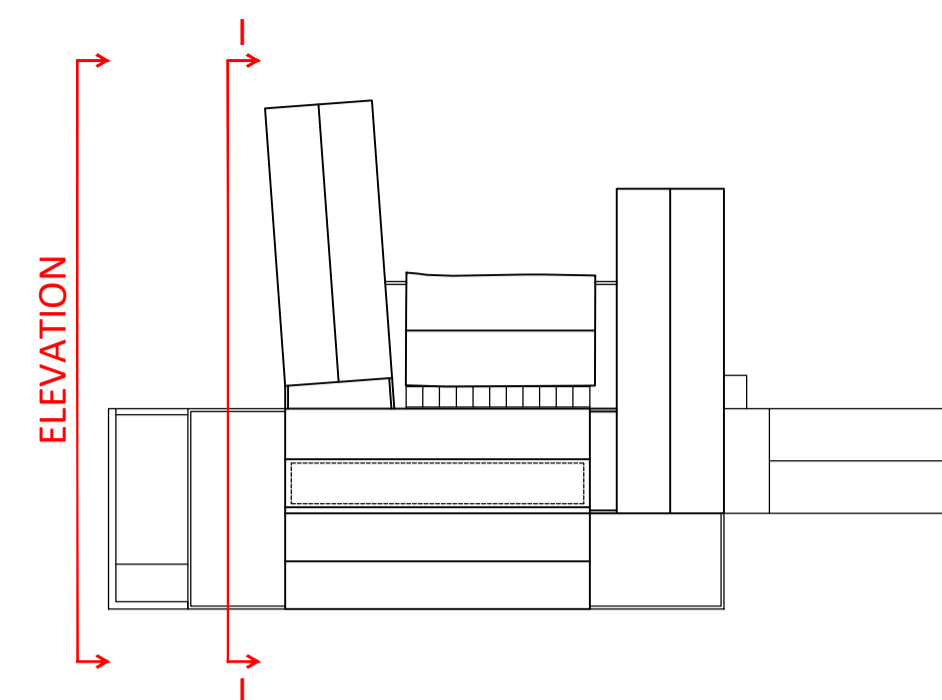

REV	DATE	DESCRIPTION	BY	CHK
F	10/03/2026	Issued for Planning	TB	BM
E	20/02/2026	Issued to Design Team	TB	BM
D	18/02/2026	MEP Issue	TB	BM
C	12/02/2026	RFI	TB	BM
B	14/01/2026	Issued to MEP Consultant for review	TB	BM
A	17/12/2025	Issued to QS for costing	TB	BM
/	08/09/2025	Issued to Landscape Architect	TB	BM

HOLLAND AND HOLLAND
ARTISAN GUN MAKING WORKSHOP
PROPOSED GA
WEST ELEVATION & SECTION I-I

mcdonaldarchitects

NO	REV	SCALE	DATE	STATUS	BY	CHK
	A1	1:100		Issued	TB	F

1469-023