
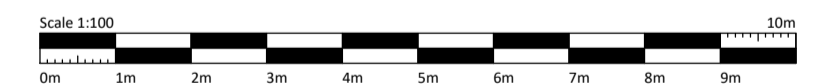
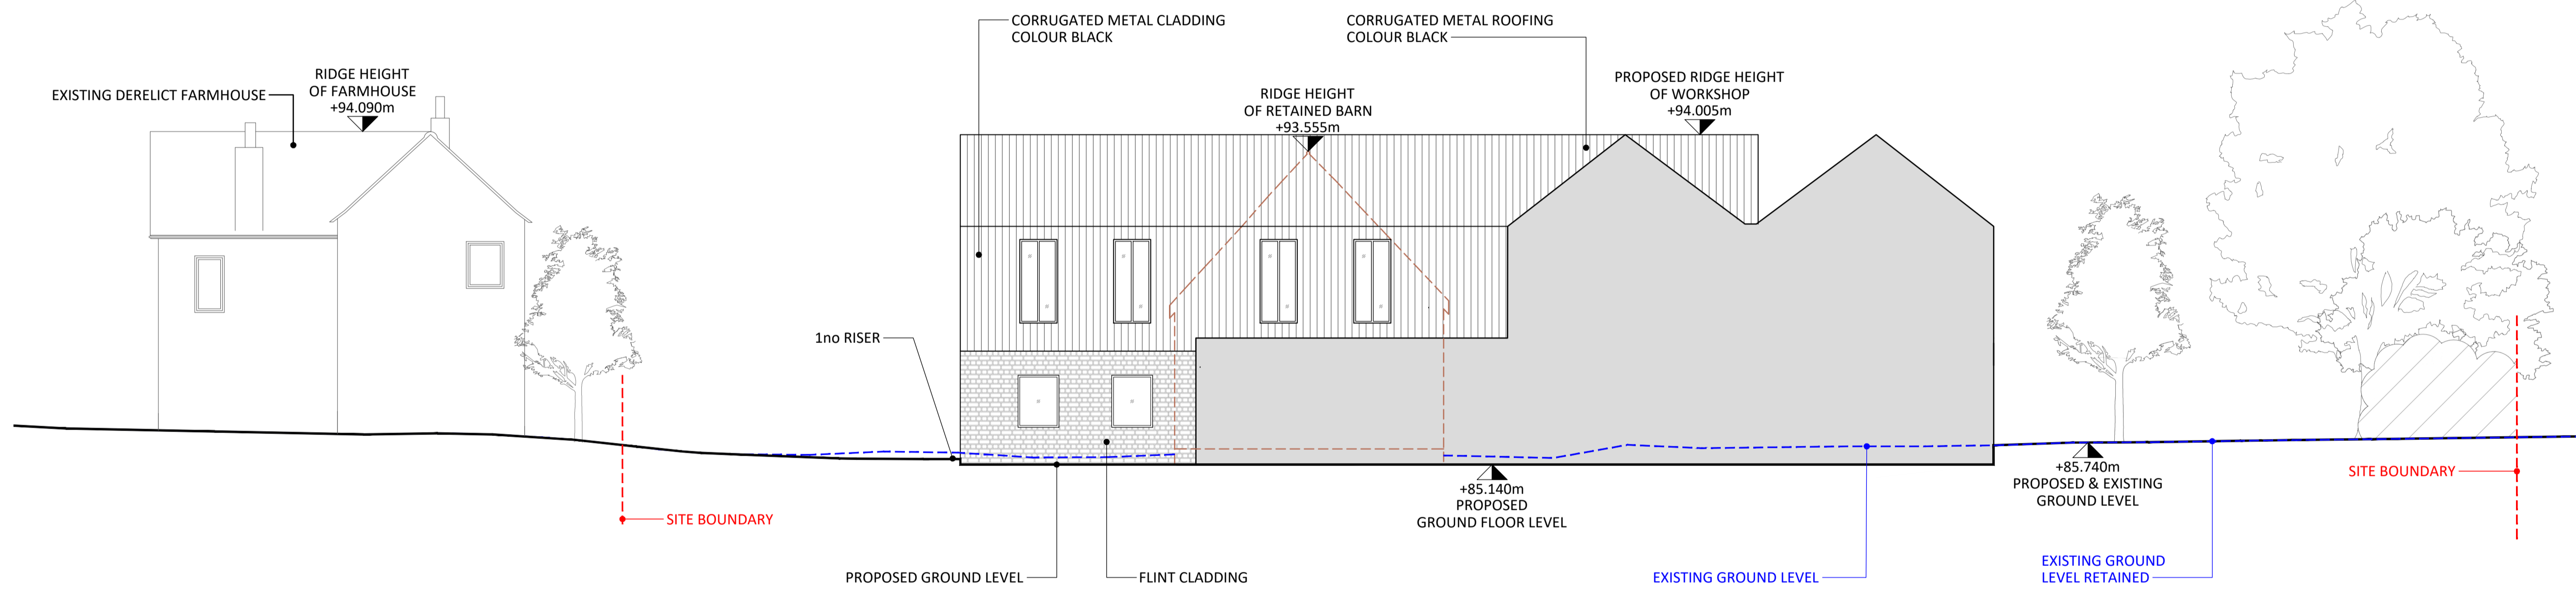


KEY PLAN:

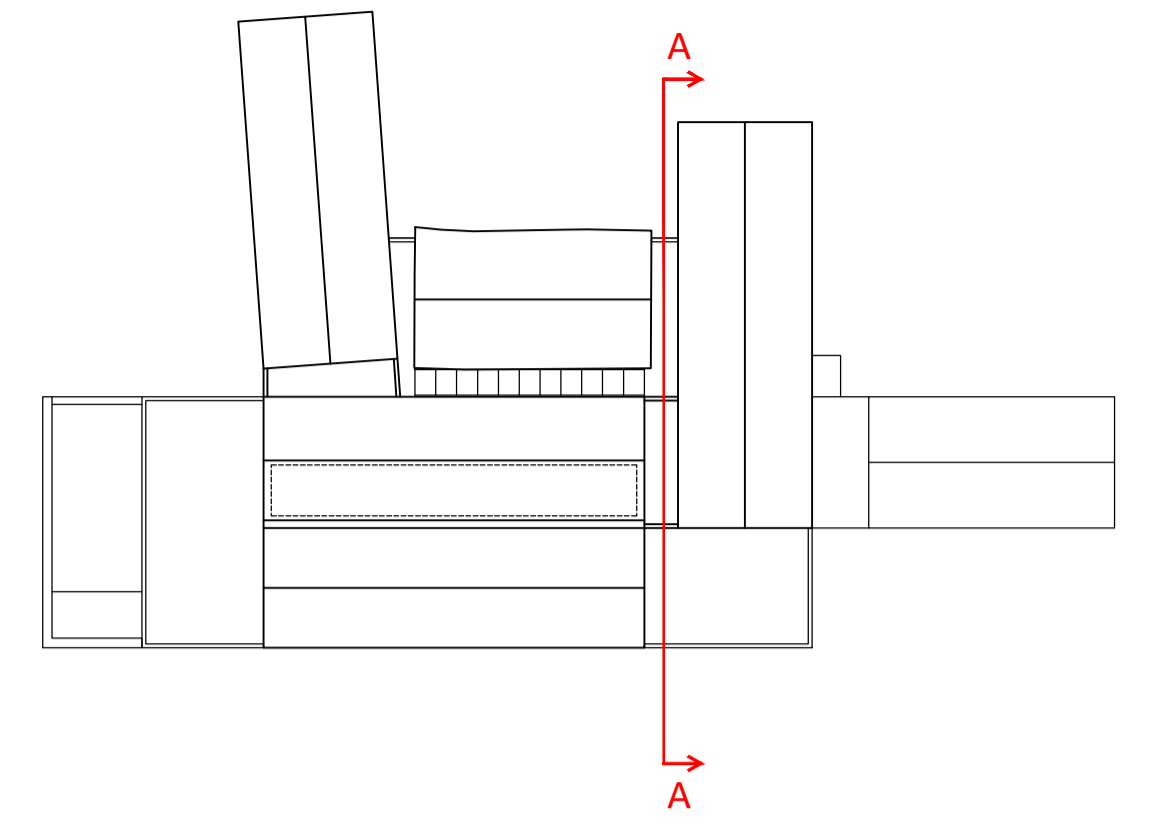

E	10/03/2026	Issued for Planning	TB	BM
D	20/02/2026	Issued to Design Team	TB	BM
C	22/01/2026	Issued to Design Team	TB	BM
B	20/01/2026	Issued for Planning	TB	BM
A	15/01/2026	Issued to MEP for review	TB	BM
/	17/12/2025	Issued to QS for costing	TB	BM
REV	DATE	DESCRIPTION	BY	CHK

HOLLAND AND HOLLAND
ARTISAN GUN MAKING WORKSHOP
PROPOSED GA EAST COURTYARD
SECTION A-A

mcdonaldarchitects.co.uk

NO	DATE	SCALE	1:100	STATUS	Issued	BY	E
1469-026							