

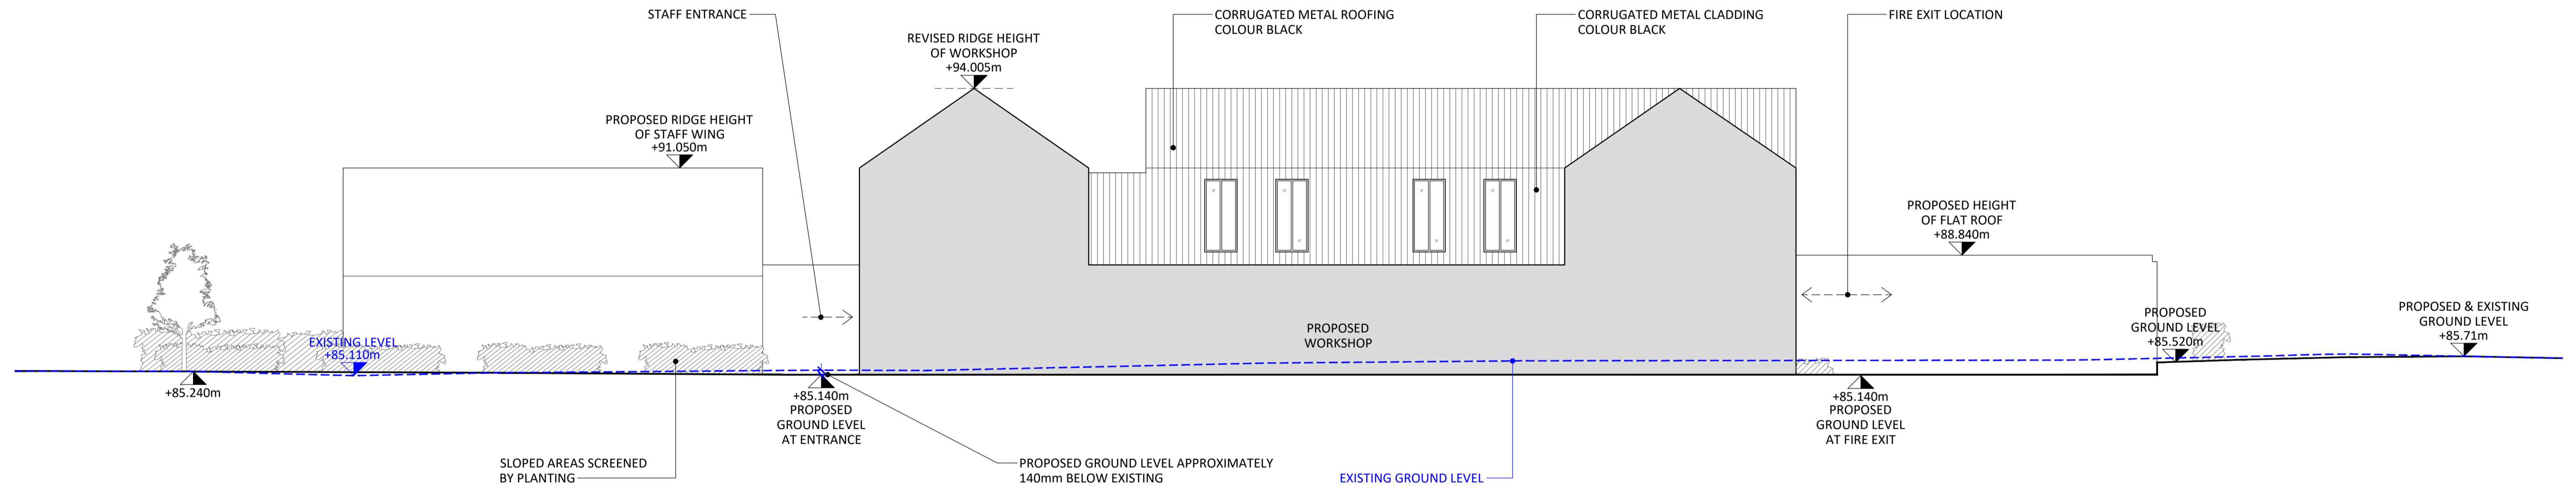


KEY PLAN:

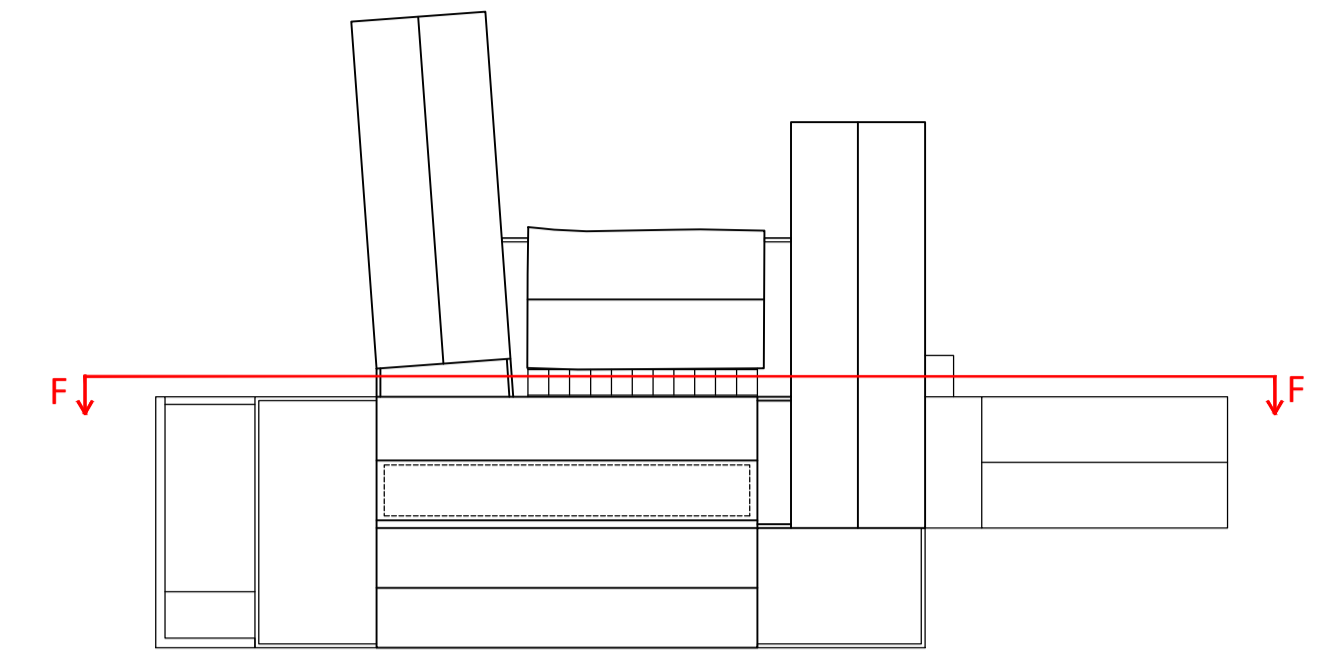

PROPOSED SITE SECTION F-F

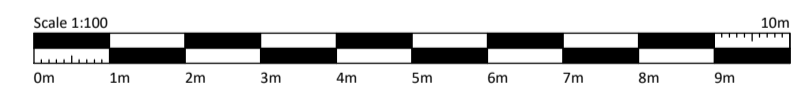

E	10/03/2026	Issued for Planning	TB	BM
D	23/02/2026	Issued for Planning	TB	BM
C	20/02/2026	Issued to Design Team	TB	BM
B	12/02/2026	RFI	TB	BM
A	22/01/2026	Issued to Design Team	TB	BM
/	20/01/2026	Issued to Council	TB	BM
REV	DATE	DESCRIPTION	BY	CHK

HOLLAND AND HOLLAND
ARTISAN GUN MAKING WORKSHOP
PROPOSED GA
SITE SECTION F-F

mcdonaldarchitects .co.uk

NO	DATE	SCALE	STATUS	BY	CHK
A1		1:100	Issued		E
1469-032					