



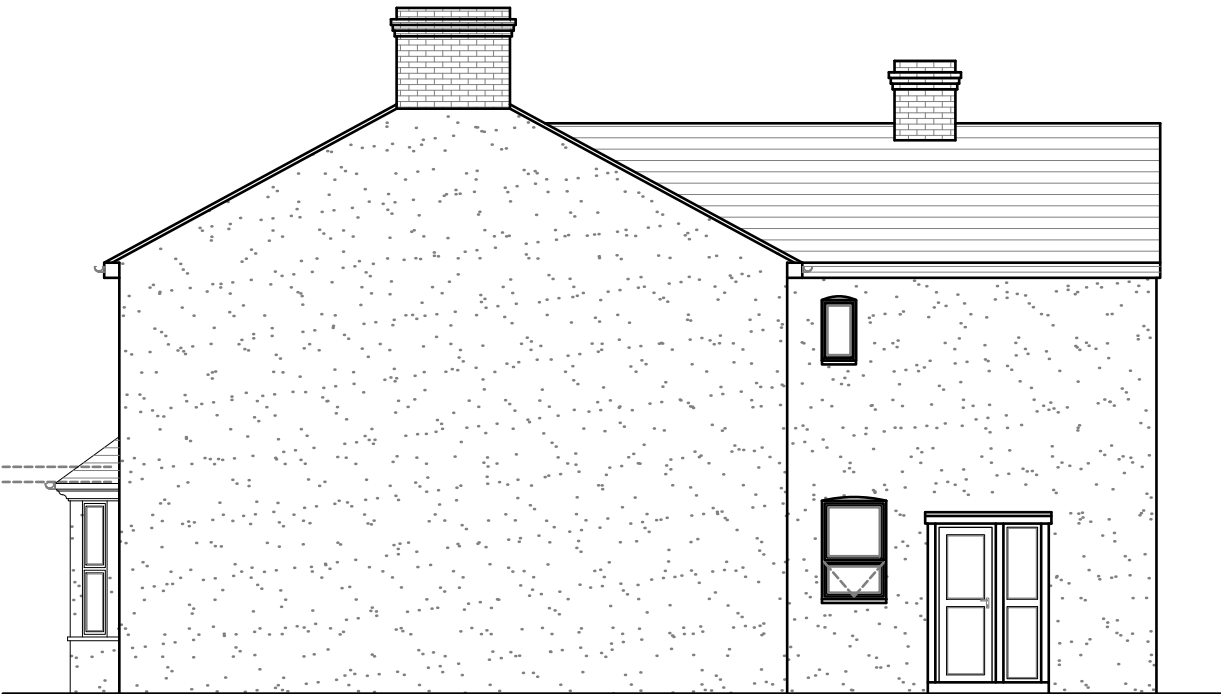

EXISTING EAST SIDE ELEVATION
SCALE= 1:100

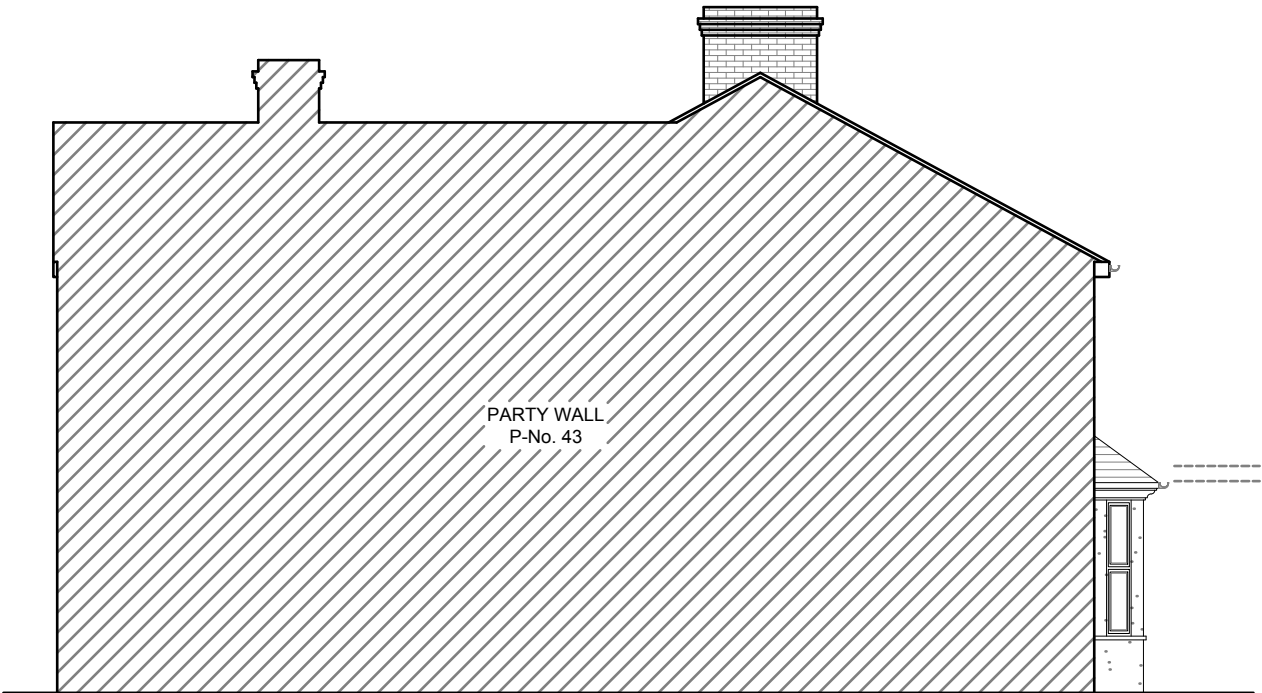

EXISTING WEST SIDE ELEVATION
SCALE= 1:100

Rev.No	DATE	REV. NOTE
CAD REF		

Project Title		
PART SINGLE PART DOUBLE STOREY SIDE EXTENSION & SINGLE STOREY REAR EXTENSION		
Layout Name		
EXISTING SIDE ELEVATIONS		
Client	MR. SHAKEEL AHMAD	
Site	45 THE GREENWAY, UXBRIDGE, UB8 2PJ.	
Drawn By		
LT		
Designed By		
SA		
Drawing No		
45TG/FP11		
Revision No		
Compass	Date	Scale
	18-MAY-2026	1:100@A3
	Project No	Sheet No
		-
HEAD OFFICE : S A Design & Management Ltd saudahmad67@gmail.com Phone : 0044 7930880404		
THIS DRAWING IS A COPYRIGHT OF S A DESIGN & MANAGEMENT LTD AND MUST NOT BE DUPLICATED OR REPRODUCED WITHOUT PERMISSION FROM THE COMPANY.		