

Rev.No	DATE	REV. NOTE
CAD REF		

Project Title

PART SINGLE PART DOUBLE
STOREY SIDE EXTENSION &
SINGLE STOREY REAR
EXTENSION

Layout Name

SITE LOCATION AND
BLOCK PLANS

Client	MR. SHAKEEL AHMAD
Site	45 THE GREENWAY, UXBRIDGE, UB8 2PJ.

Drawn By	Designed By
LT	SA



Drawing No	Revision No
45TG/FP111	

Compass	Date	Scale
	18-MAY-2026	1:100@A3
	Project No	Sheet No
		-


HEAD OFFICE :
S A Design & Management Ltd
saudahmad67@gmail.com

Phone :
0044 7930880404

THIS DRAWING IS A COPYRIGHT OF S A DESIGN & MANAGEMENT LTD AND
MUST NOT BE
DUPLICATED OR REPRODUCED WITHOUT PERMISSION FROM THE COMPANY.

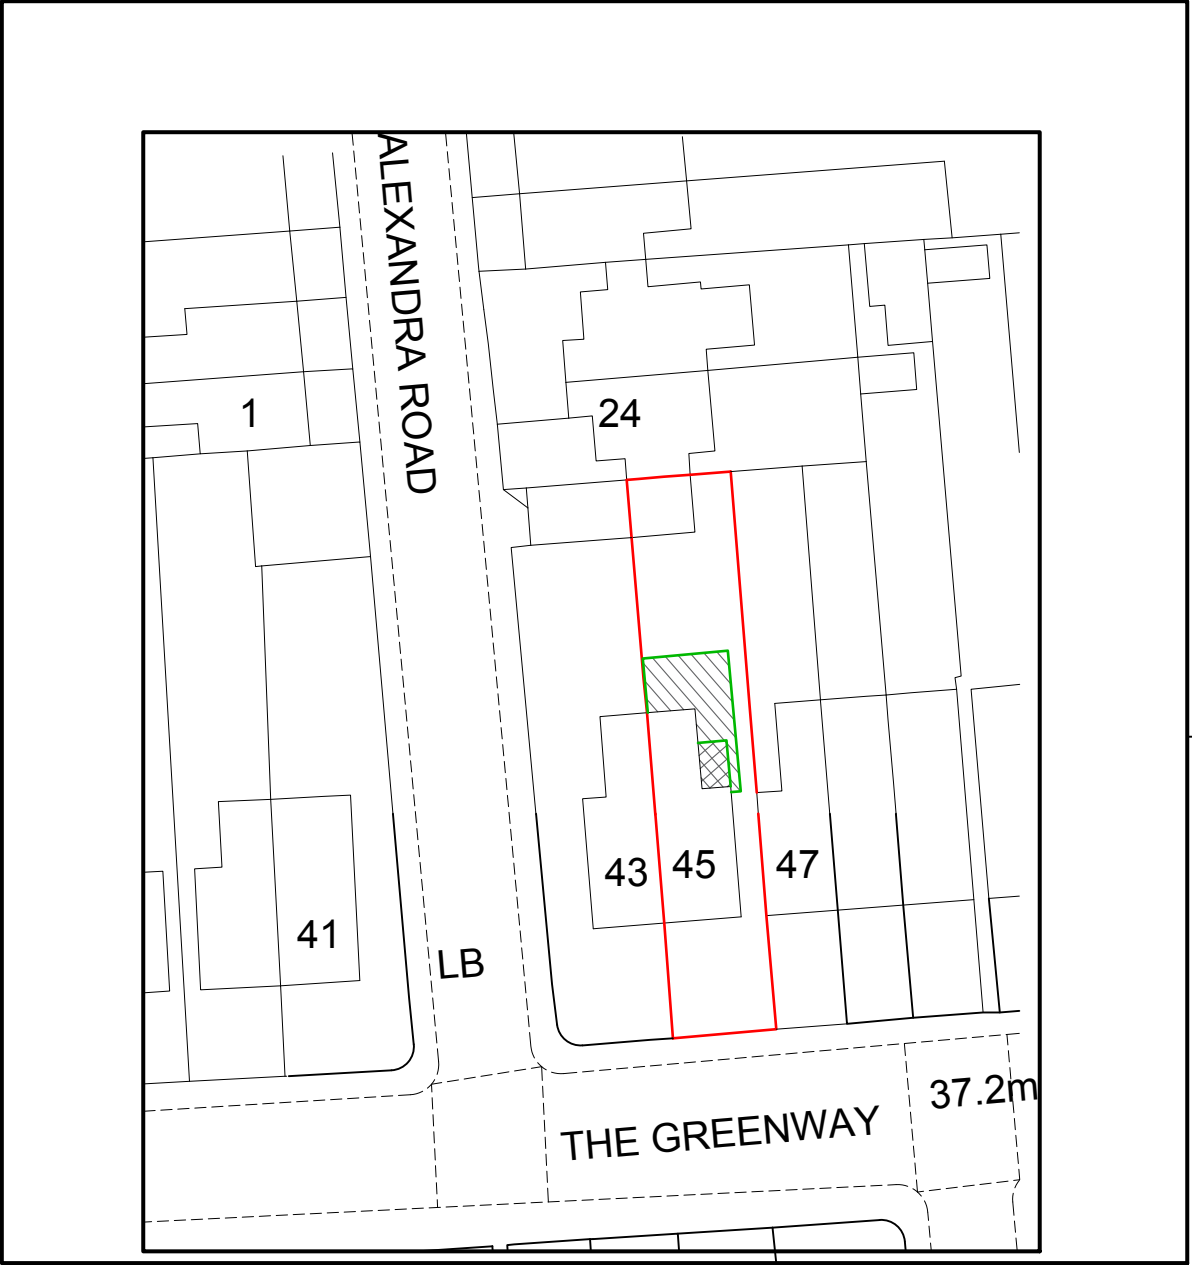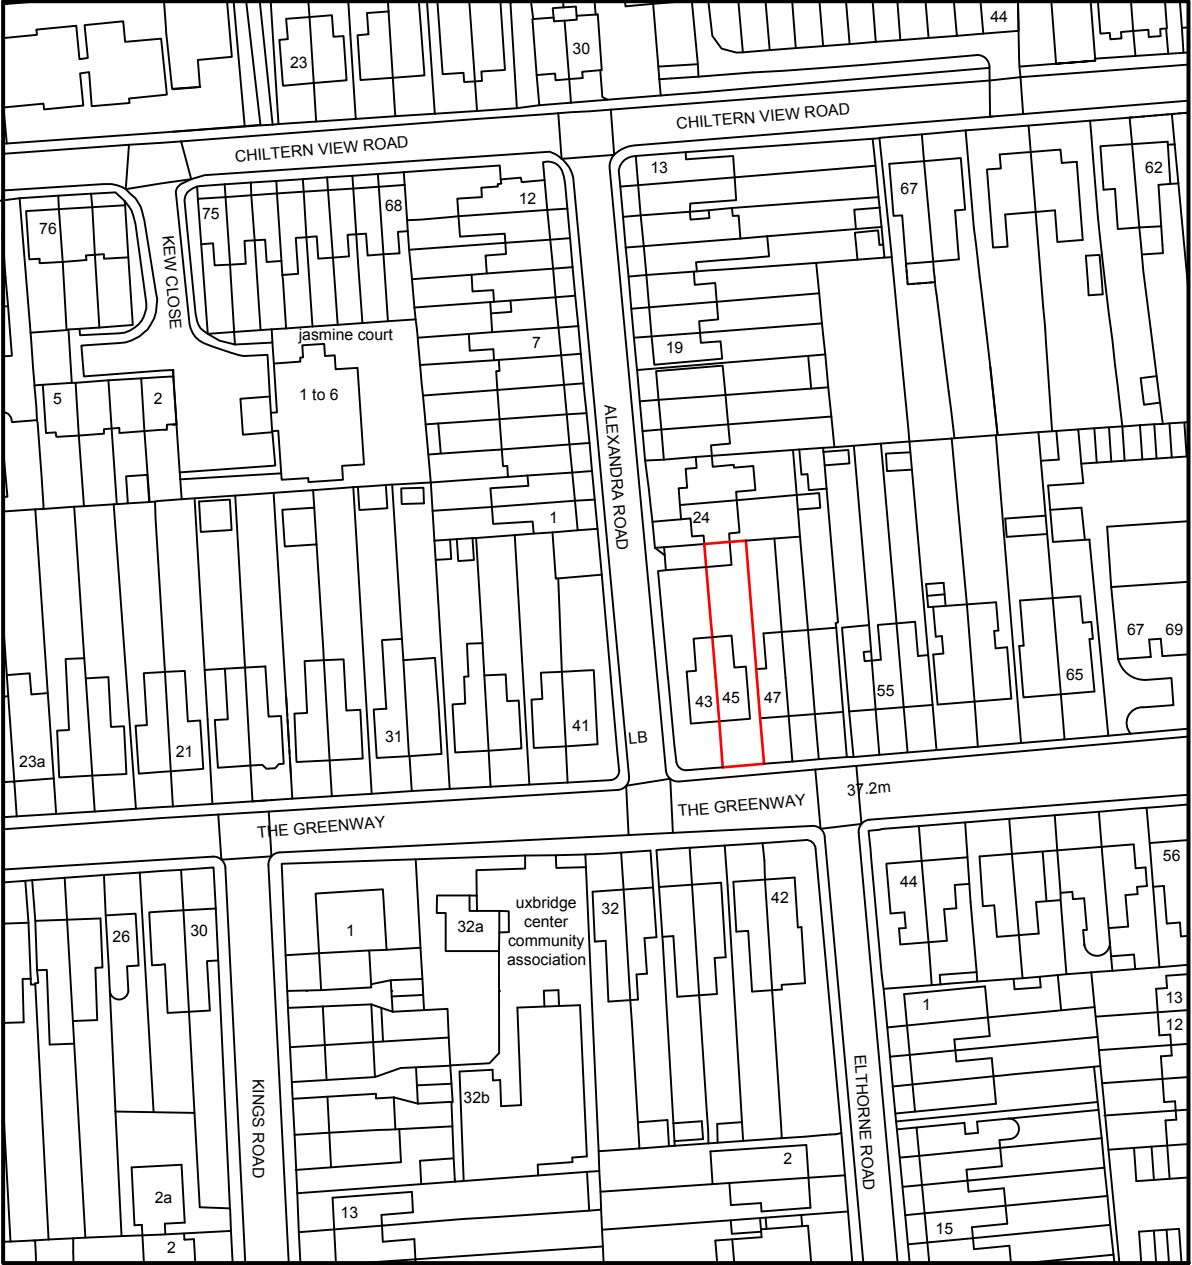

PROPOSED
GROUND FLOOR
EXTENSION

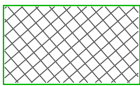

PROPOSED FIRST
FLOOR EXTENSION

