


ALL EXTERNAL FINISHES TO MATCH EXISTING.




EXISTING FRONT ELEVATION
SCALE= 1:100

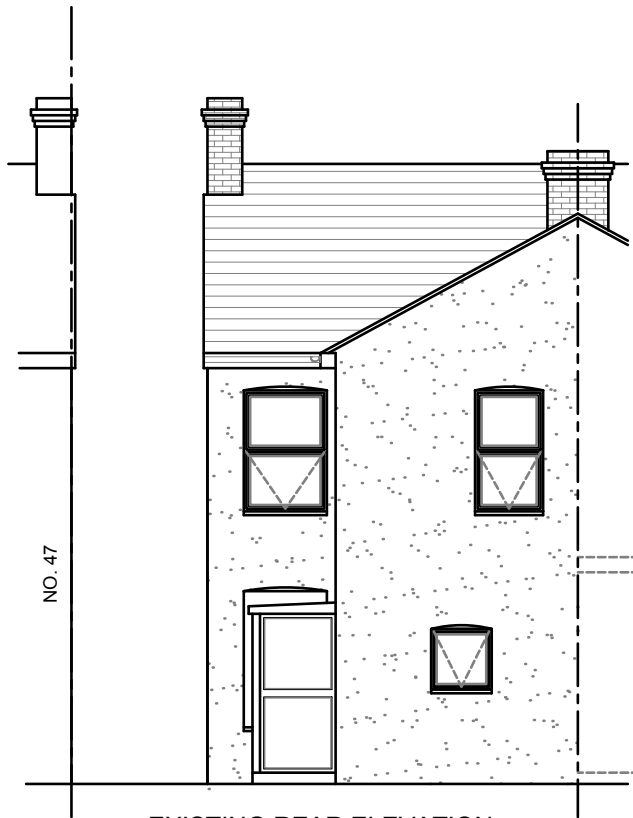

EXISTING REAR ELEVATION
SCALE= 1:100



PROPOSED FRONT ELEVATION
SCALE= 1:100

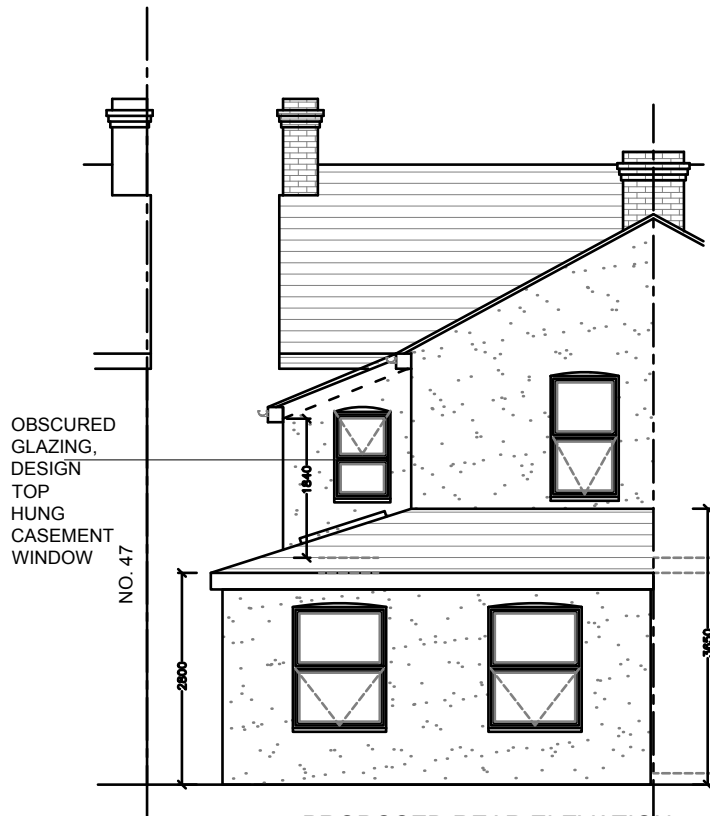

PROPOSED REAR ELEVATION
SCALE= 1:100

Rev.No	DATE	REV. NOTE
CAD REF		

Project Title		
PART SINGLE PART DOUBLE STOREY SIDE EXTENSION & SINGLE STOREY REAR EXTENSION		
Layout Name		
FRONT AND REAR ELEVATIONS		
Client	MR. SHAKEEL AHMAD	
Site	45 THE GREENWAY, UXBRIDGE, UB8 2PJ.	
Drawn By		Designed By
LT		SA
Drawing No		Revision No
45TG/FP11		
Compass	Date	Scale
	18-MAY-2026	1:100@A3
	Project No	Sheet No
		-
HEAD OFFICE : S A Design & Management Ltd saudahmad67@gmail.com Phone : 0044 7930880404		
THIS DRAWING IS A COPYRIGHT OF S A DESIGN & MANAGEMENT LTD AND MUST NOT BE DUPLICATED OR REPRODUCED WITHOUT PERMISSION FROM THE COMPANY.		