



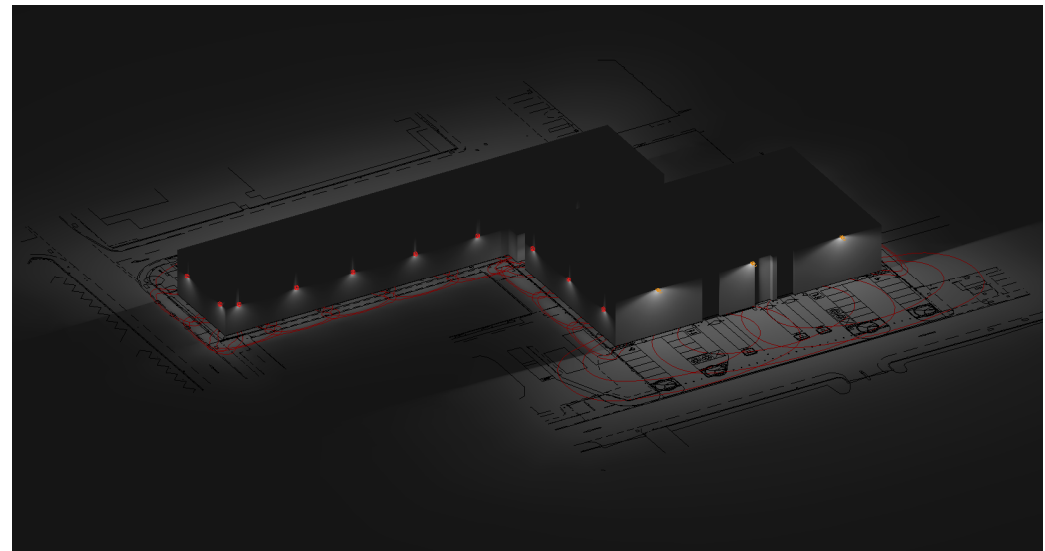

View #1

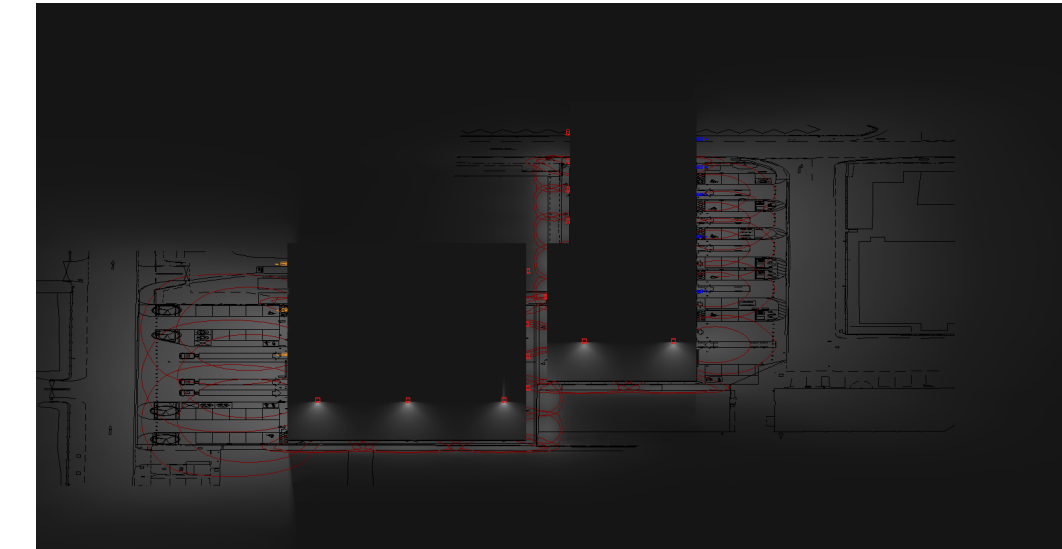

View #3



Ref A & B



Ref C

Statistics						
Description	Symbol	Avg	Max	Min	Min/Avg	
Spill Zone	+	2 lux	31 lux	0 lux	0.00	
Unit 1 & 2 Rear Perimeter	+	10 lux	19 lux	5 lux	0.50	
Unit 1 Car Park & Service Yard	+	44 lux	90 lux	14 lux	0.32	
Unit 2 Car Park & Service Yard	+	40 lux	81 lux	13 lux	0.33	
Unit 3-7 Rear Perimeter	+	11 lux	25 lux	5 lux	0.45	
Unit 3 Car Park & Service Yard	+	14 lux	32 lux	6 lux	0.43	
Unit 4 Car Park & Service Yard	+	21 lux	35 lux	12 lux	0.57	
Unit 5 Car Park & Service Yard	+	28 lux	41 lux	15 lux	0.54	
Unit 6 Car Park & Service Yard	+	29 lux	43 lux	15 lux	0.52	
Unit 7 Car Park & Service Yard	+	21 lux	37 lux	9 lux	0.43	

Schedule								
Symbol	Label	QTY	Manufacturer	Catalog Number	Description	Lumens per Lamp	LLF	Wattage
	A	5	Lighting Project Solutions	KN0504KT4	Keno low profile area luminaire.50W,4K, type 4 optic	8549	0.9	49.9109
	B	3	Lighting Project Solutions	KN1804KT4	Keno low profile area luminaire. 180W, 30600lm, 4K, type 4 optic	30683	0.9	180.36
	C	20	Lighting Project Solutions	RV2104KAY	Riva 2 Wall luminaire 10w LED 4K Asymmetric	1225	0.9	10