




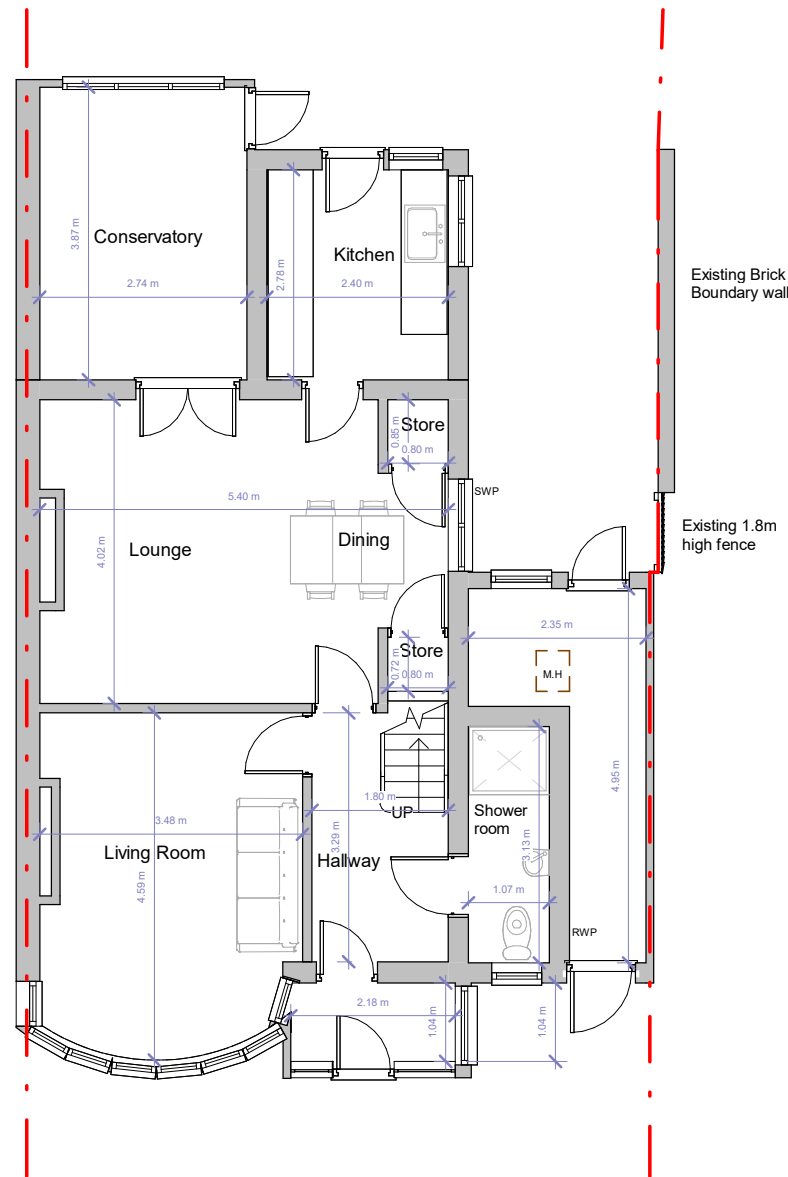

Ground Floor

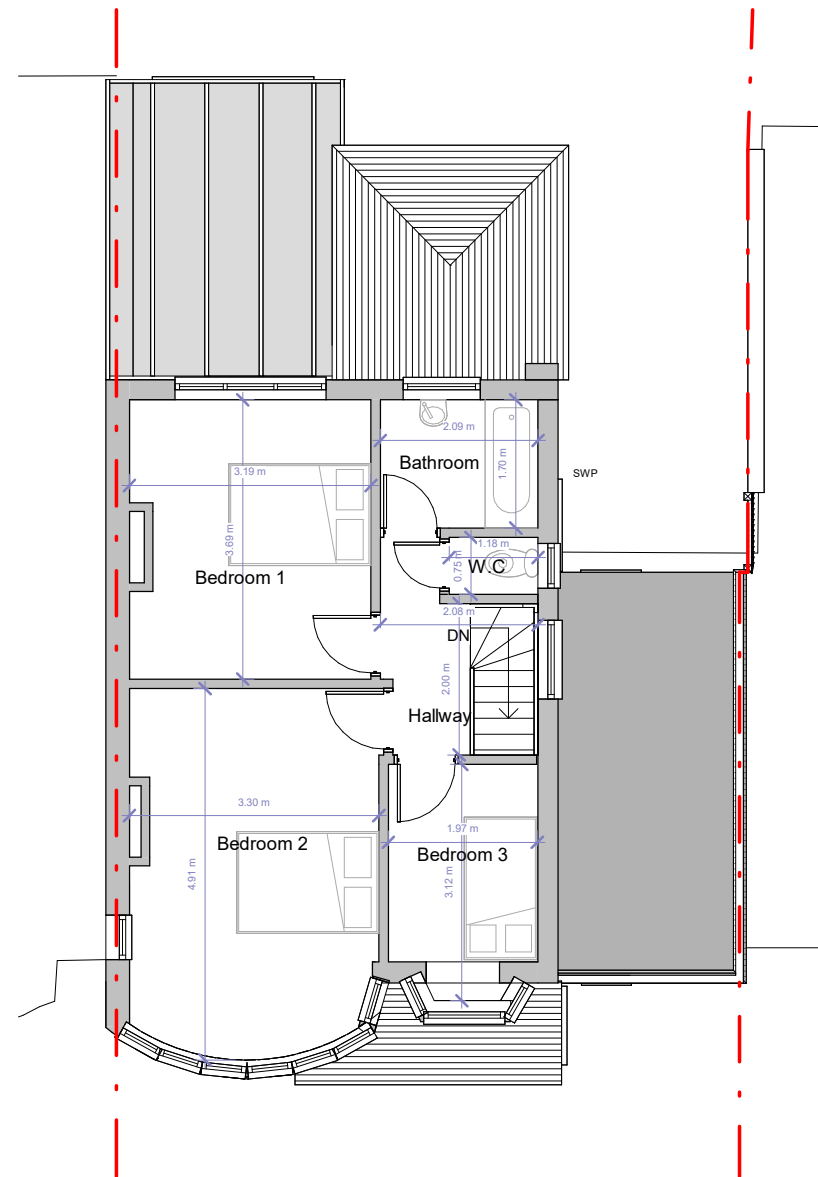

First Floor

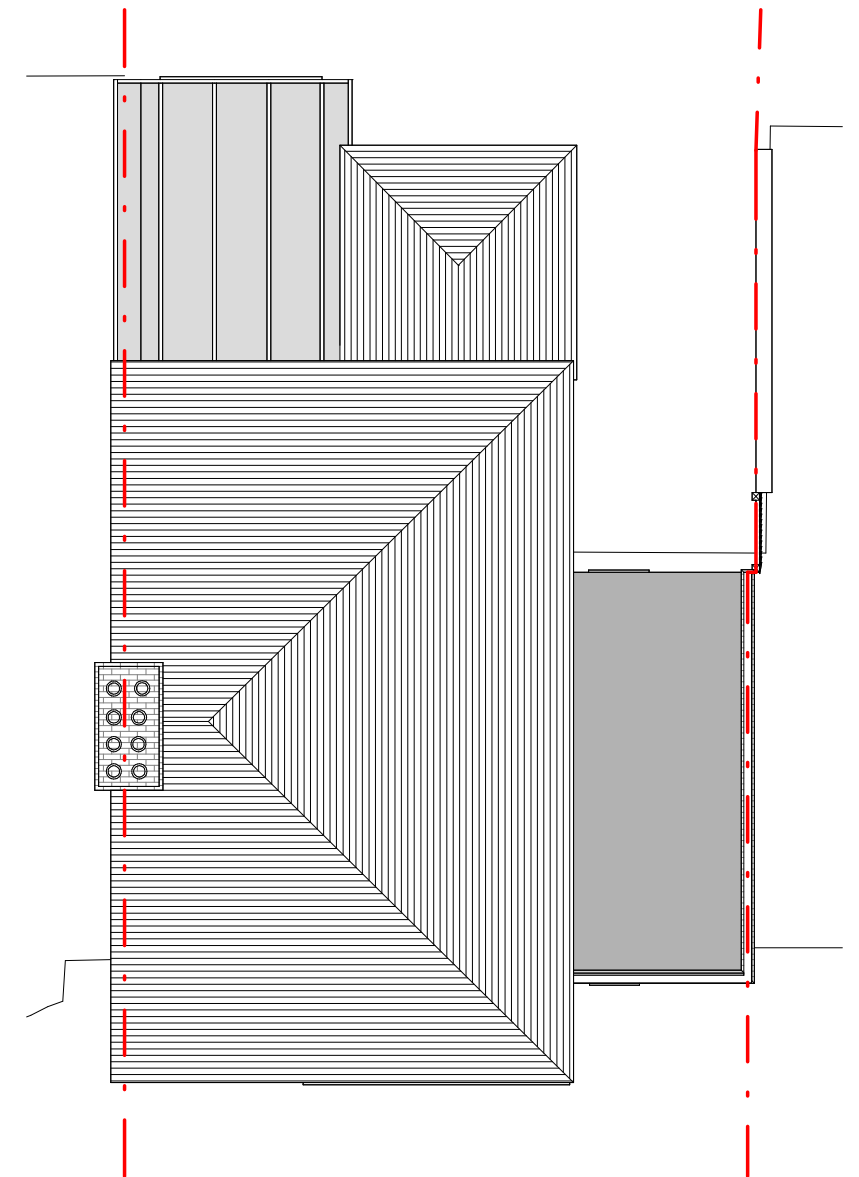

Roof Plan



130 Shenley Avenue, Ruislip

Existing Floor Plans

Scale @ A3
1 : 100

Date
05.05.2022

Drawn by
D.Owolana


Drawing number
P.2.200

Project number
1832

Rev
A

Key:

Existing Proposed SVP Boundary line
Existing drainage Proposed drainage Overhead

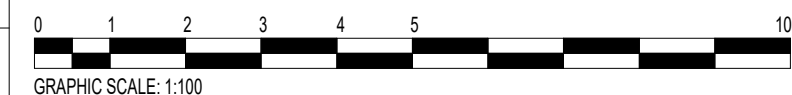

No.	Description	Date
A	Revision 4	20.07.2022