




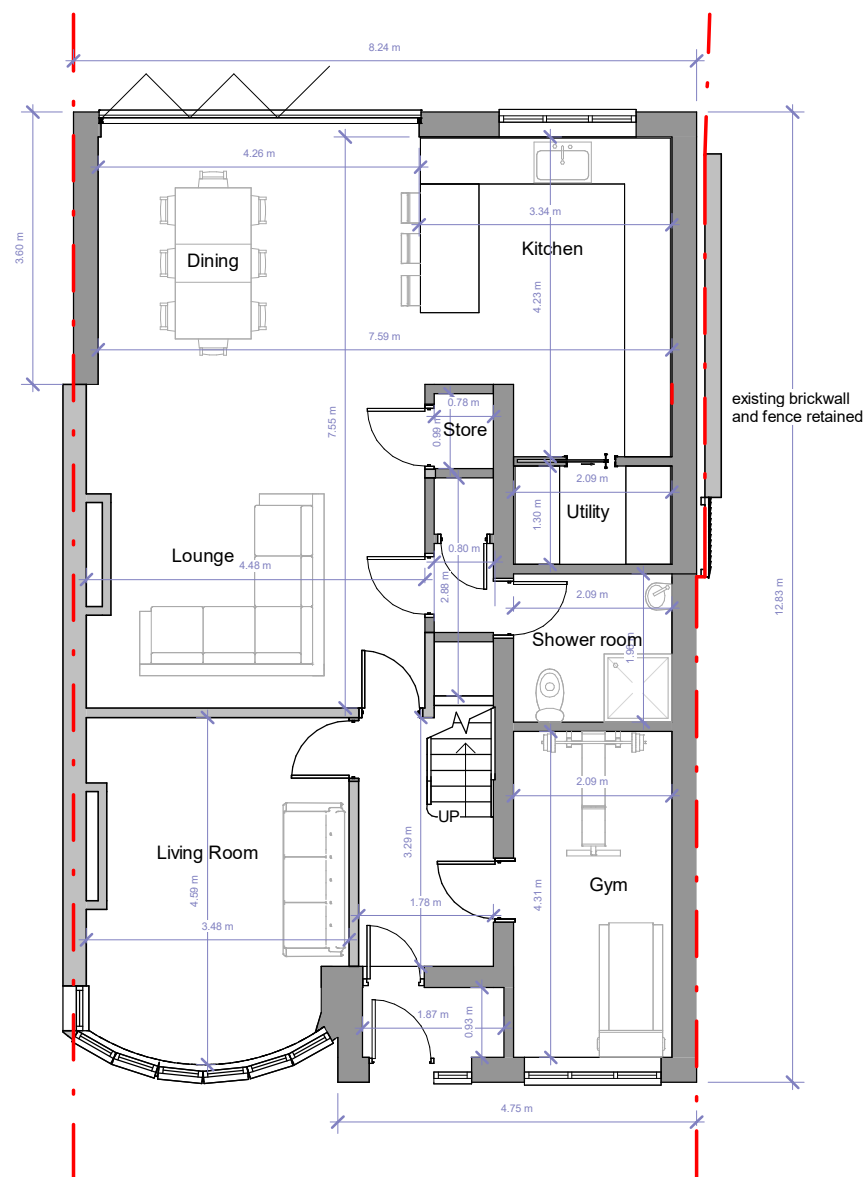

Proposed Ground Floor
1 : 100

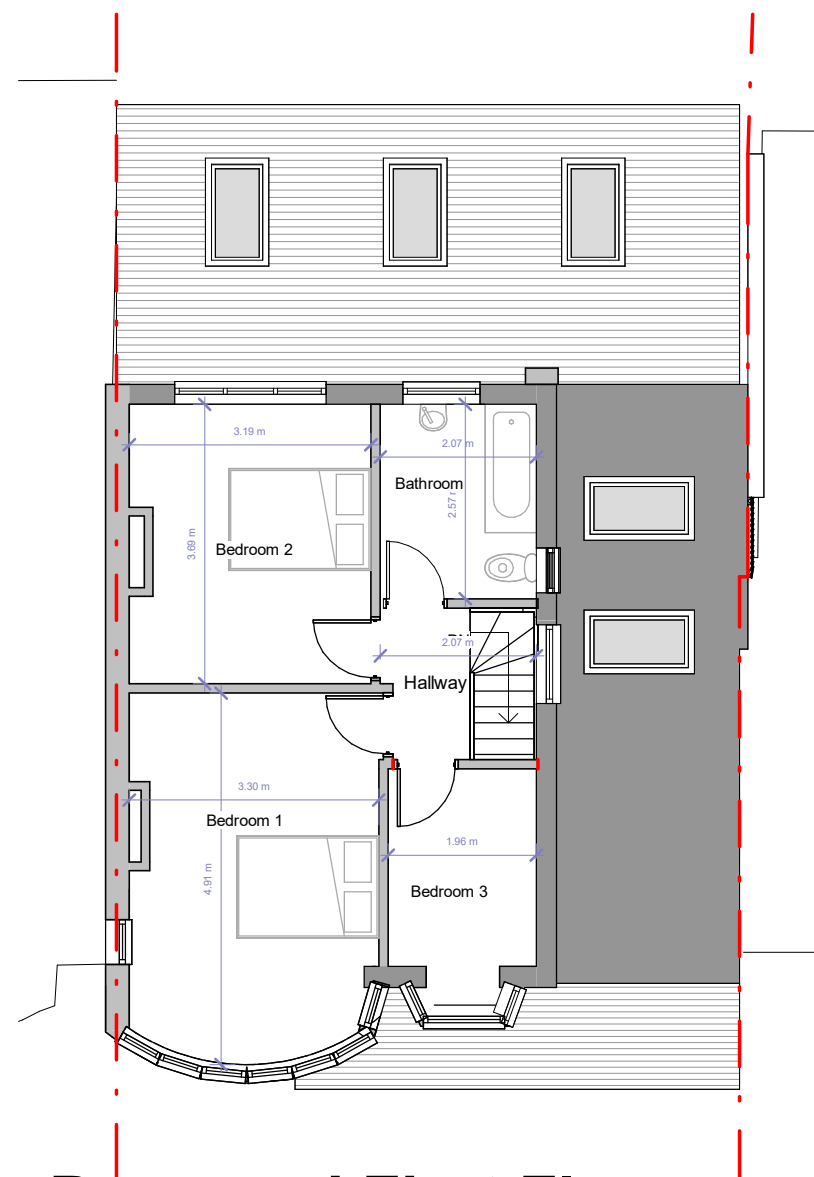

Proposed First Floor
1 : 100

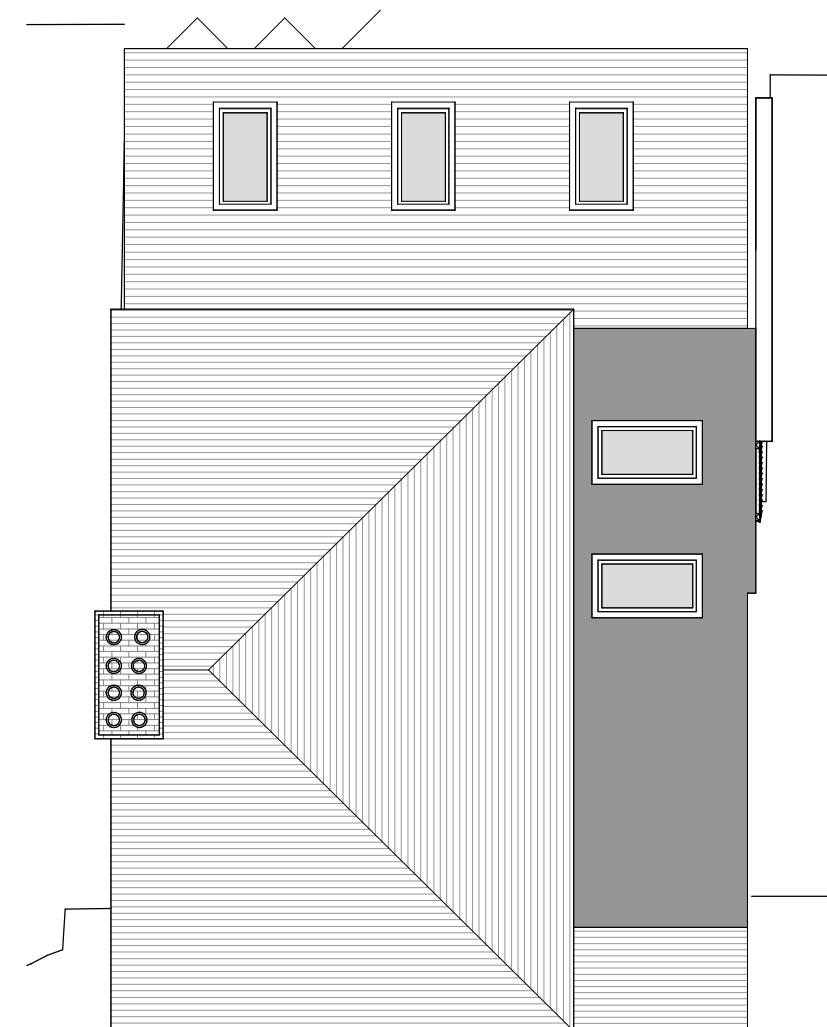

Proposed Roof Plan
1 : 100



FLUENT
ARCHITECTURAL DESIGN SERVICES
TEL: 0800 043 8838
E-MAIL: INFO@FLUENT-ADS.CO.UK
WEB: FLUENT-ADS.CO.UK

130 Shenley Avenue, Ruislip

Proposed Floor Plans

Scale @ A3
1 : 100

Date
05.05.2022

Drawn by
D.Owolana


Drawing number
P.2.500

Project number
1832

Rev
B

Key:

Existing Proposed SVP Boundary line
Existing drainage Proposed drainage Overhead

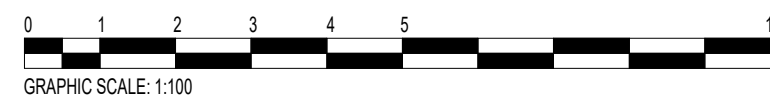

No.	Description	Date
A	Revision 4	20.07.2022
B	Revision 5	21.07.2022