



Ground Floor

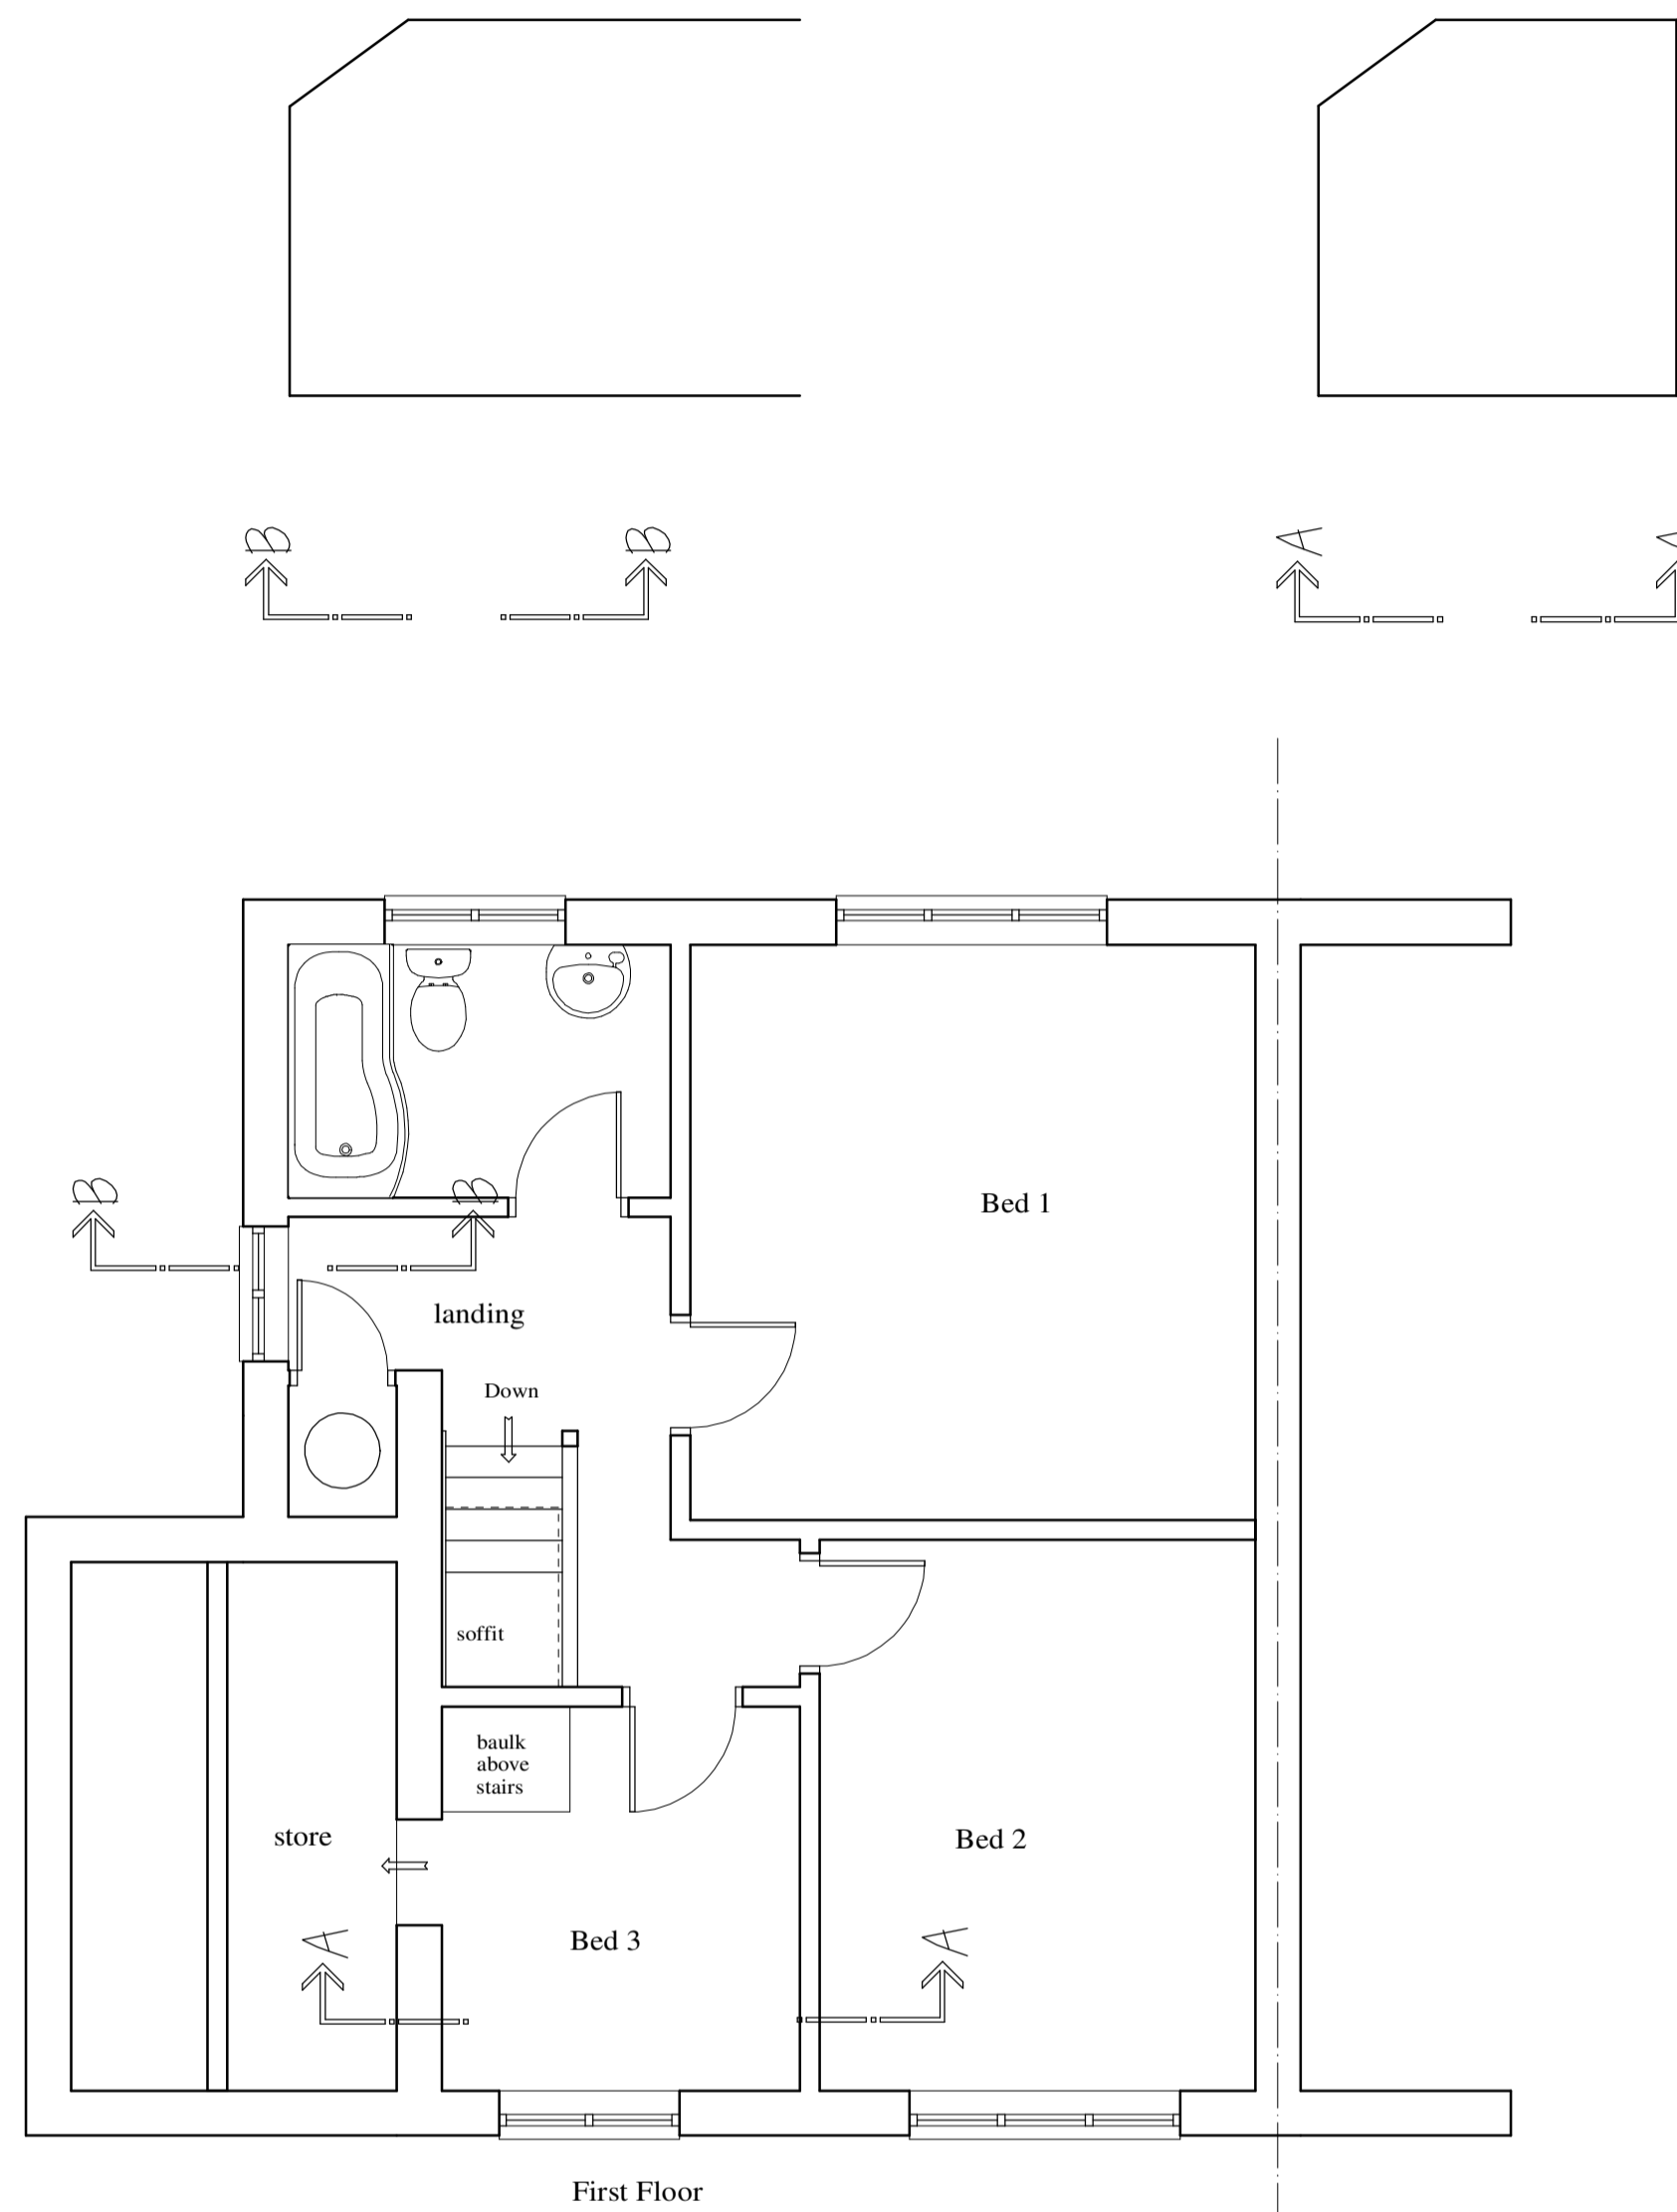

First Floor

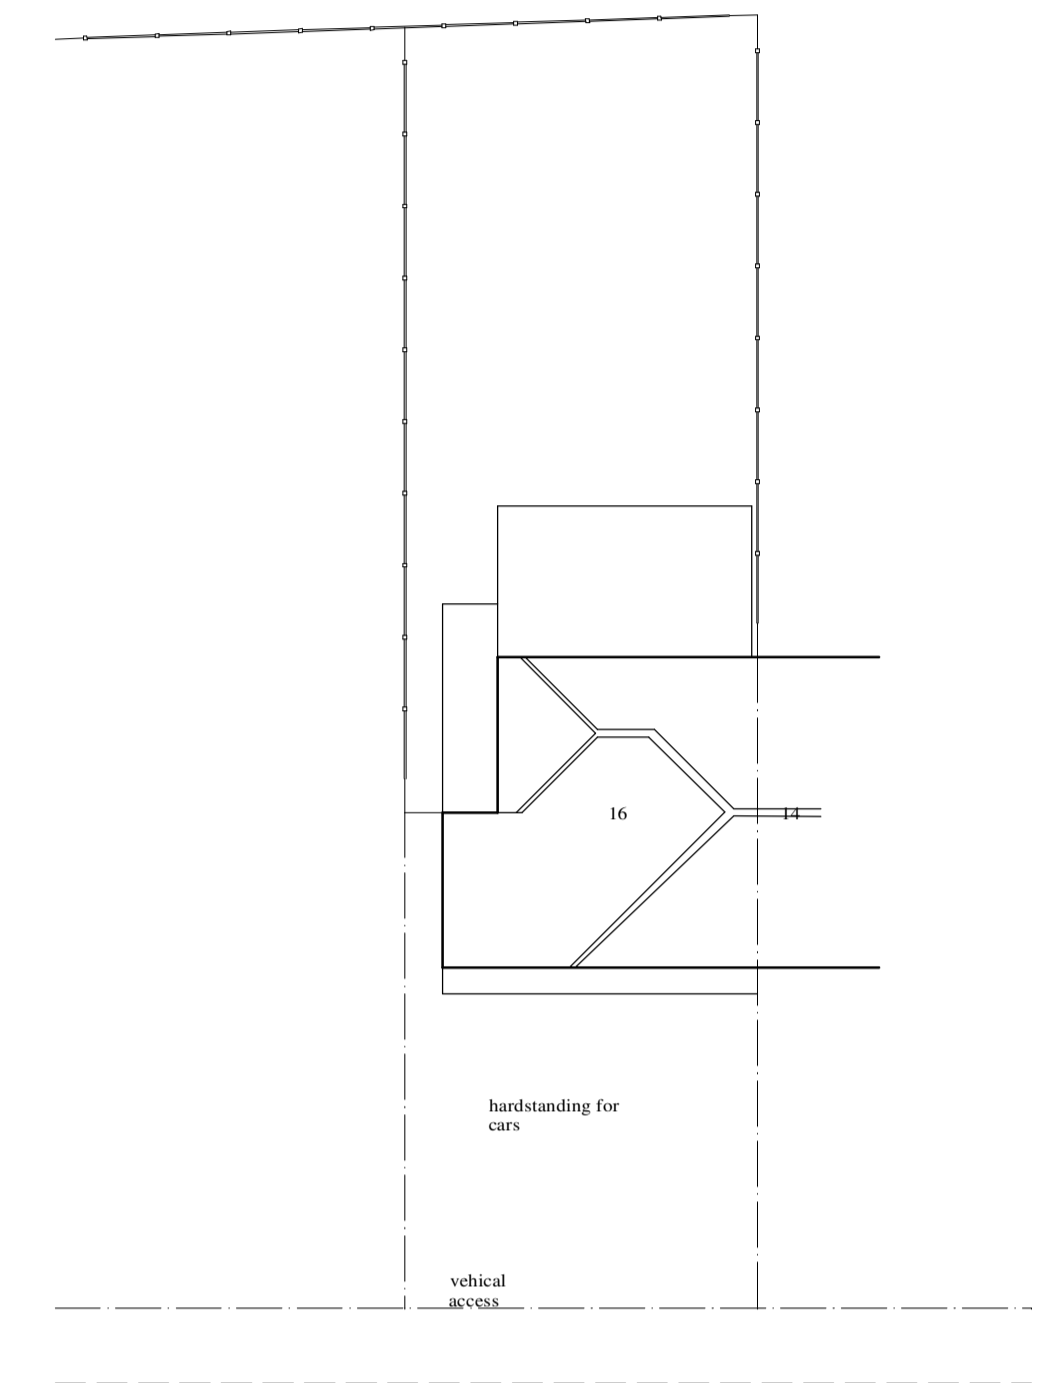

Southpark Way



ALL FINISHES TO BE SPECIFIED BY CLIENT
BUT ARE GENERALLY TO MATCH EXISTING
HOUSE

N.B. All dimensions to be checked prior to
commencement of work, any discrepancies
to be reported back to me.

This drawing is for planning and Building Regulations purposes
only. Everyday hazards likely to be obvious to a competent
contractor and unforceable hazards and risks have not been
indicated.



Wren Designs

Planning & Building Consultants • Land Agent

Tel: 01442 263081

1 Thistlecroft, Hemel Hempstead, Herts HP1 1PB

CLIENT: Mr and Mrs Doshi

PROPOSED: Existing plans

LOCATION: 16 South Park Way,
HA4 6UL

SCALE: 1:50, 1:100, 1:200

DATE: 15/05/2026


REF: wren naj 029 2026

REVISION:




walks to front
elevation are in
face brick

Front

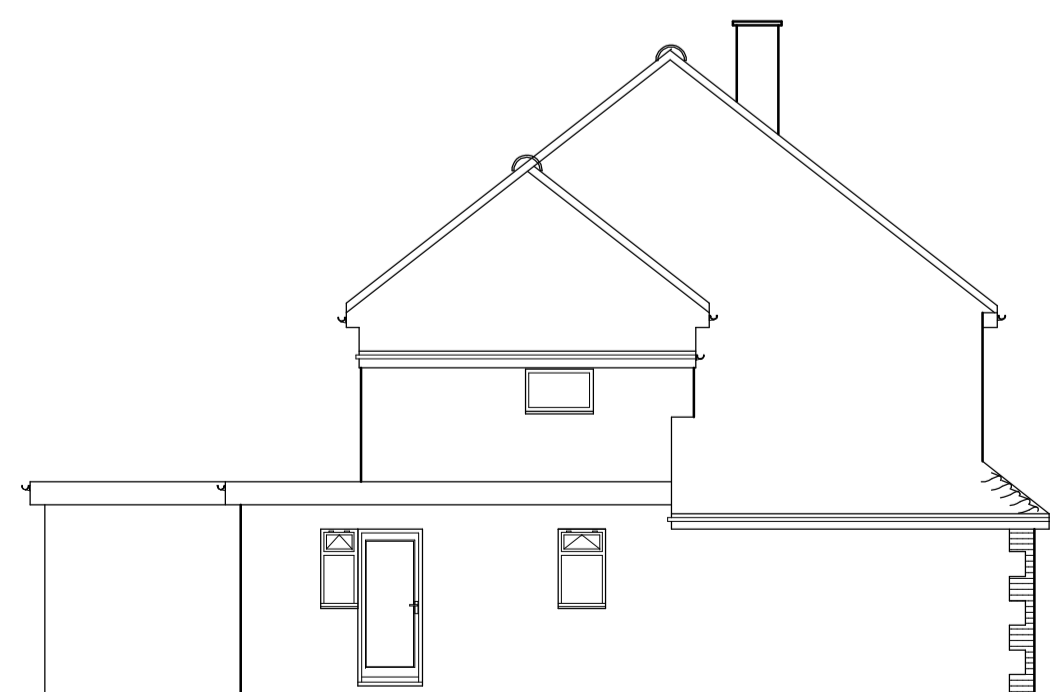

Side

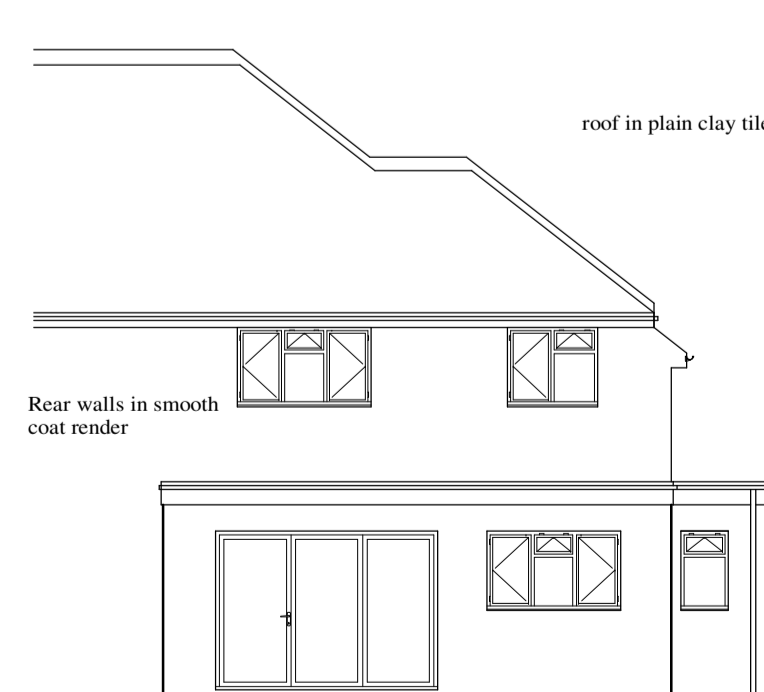

Rear

