


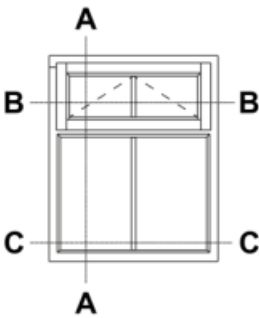
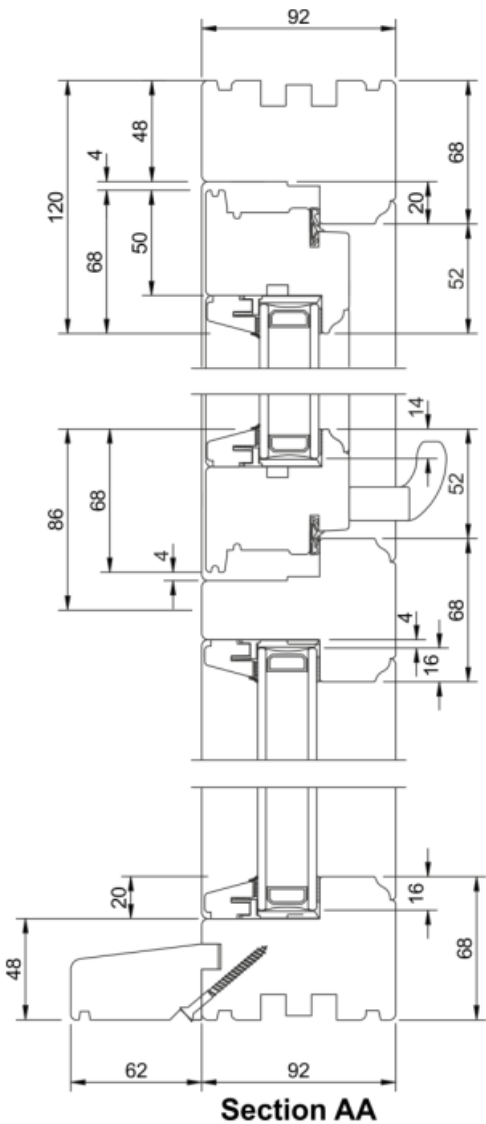




Flush Casement - Top Hung - Vertical & Horizontal Sections.

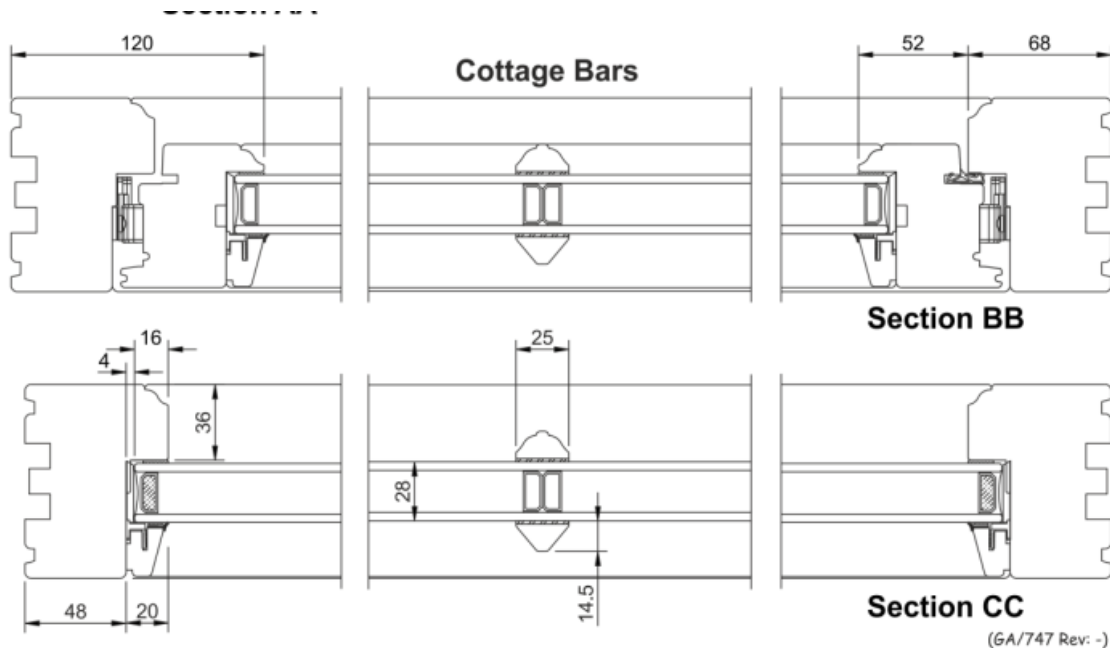

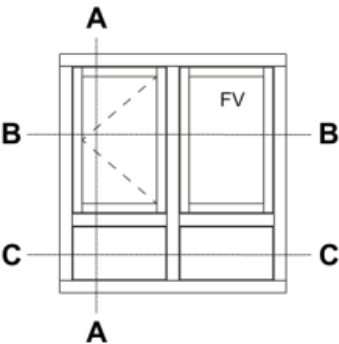

Flush Casement - Double Side Hung - Vertical & Horizontal Sections.

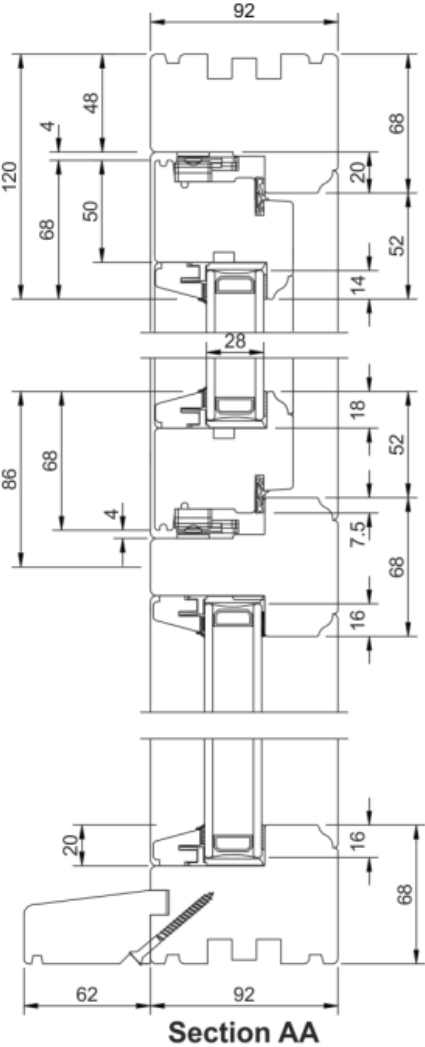

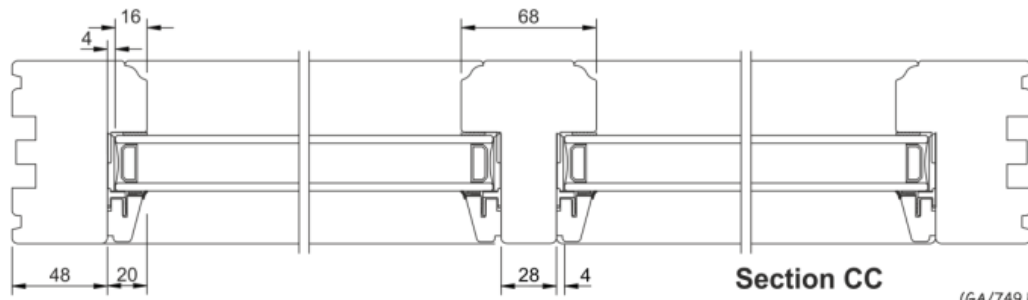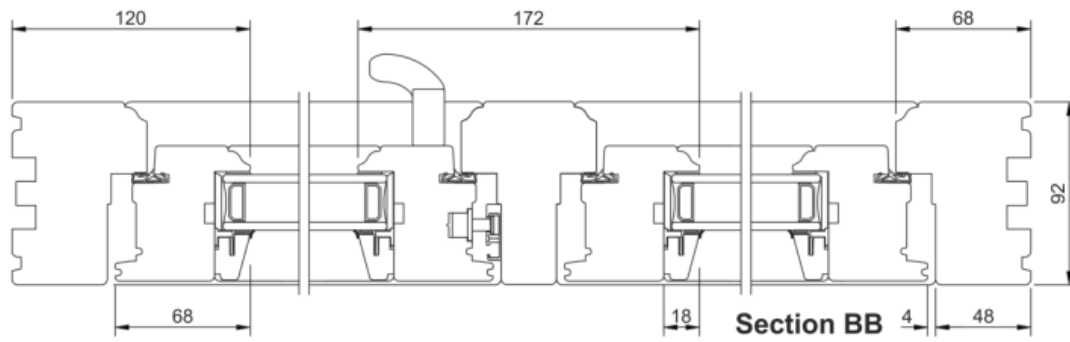

(GA/749 Rev: -)