

CONDITION 6

SITE LAYOUT KEY:

A - STORAGE OF PLANTS AND MATERIALS USED IN CONSTRUCTING THE DEVELOPMENT.

B - SITE OFFICE

C - KITCHEN / DINING

D - WC

E - LOADING AND UNLOADING OF PLANTS AND MATERIALS

F - HARD MATERIAL / SAND STORAGE

G - PARKING SPACES FOR SITE OPERATIVES AND VISITORS

H - WHEEL WASHING FACILITIES


I - MEASURES TO CONTROL THE EMISSION OF DUST AND DIRT

TEMPORARY SITE HOARDING

TREE PROTECTION FENCE

Note

- INSTALLATION OF PROTECTION FENCE
The fence will be implemented prior to commencement of any works in accordance with the approved details and will be retained in position until development is completed.

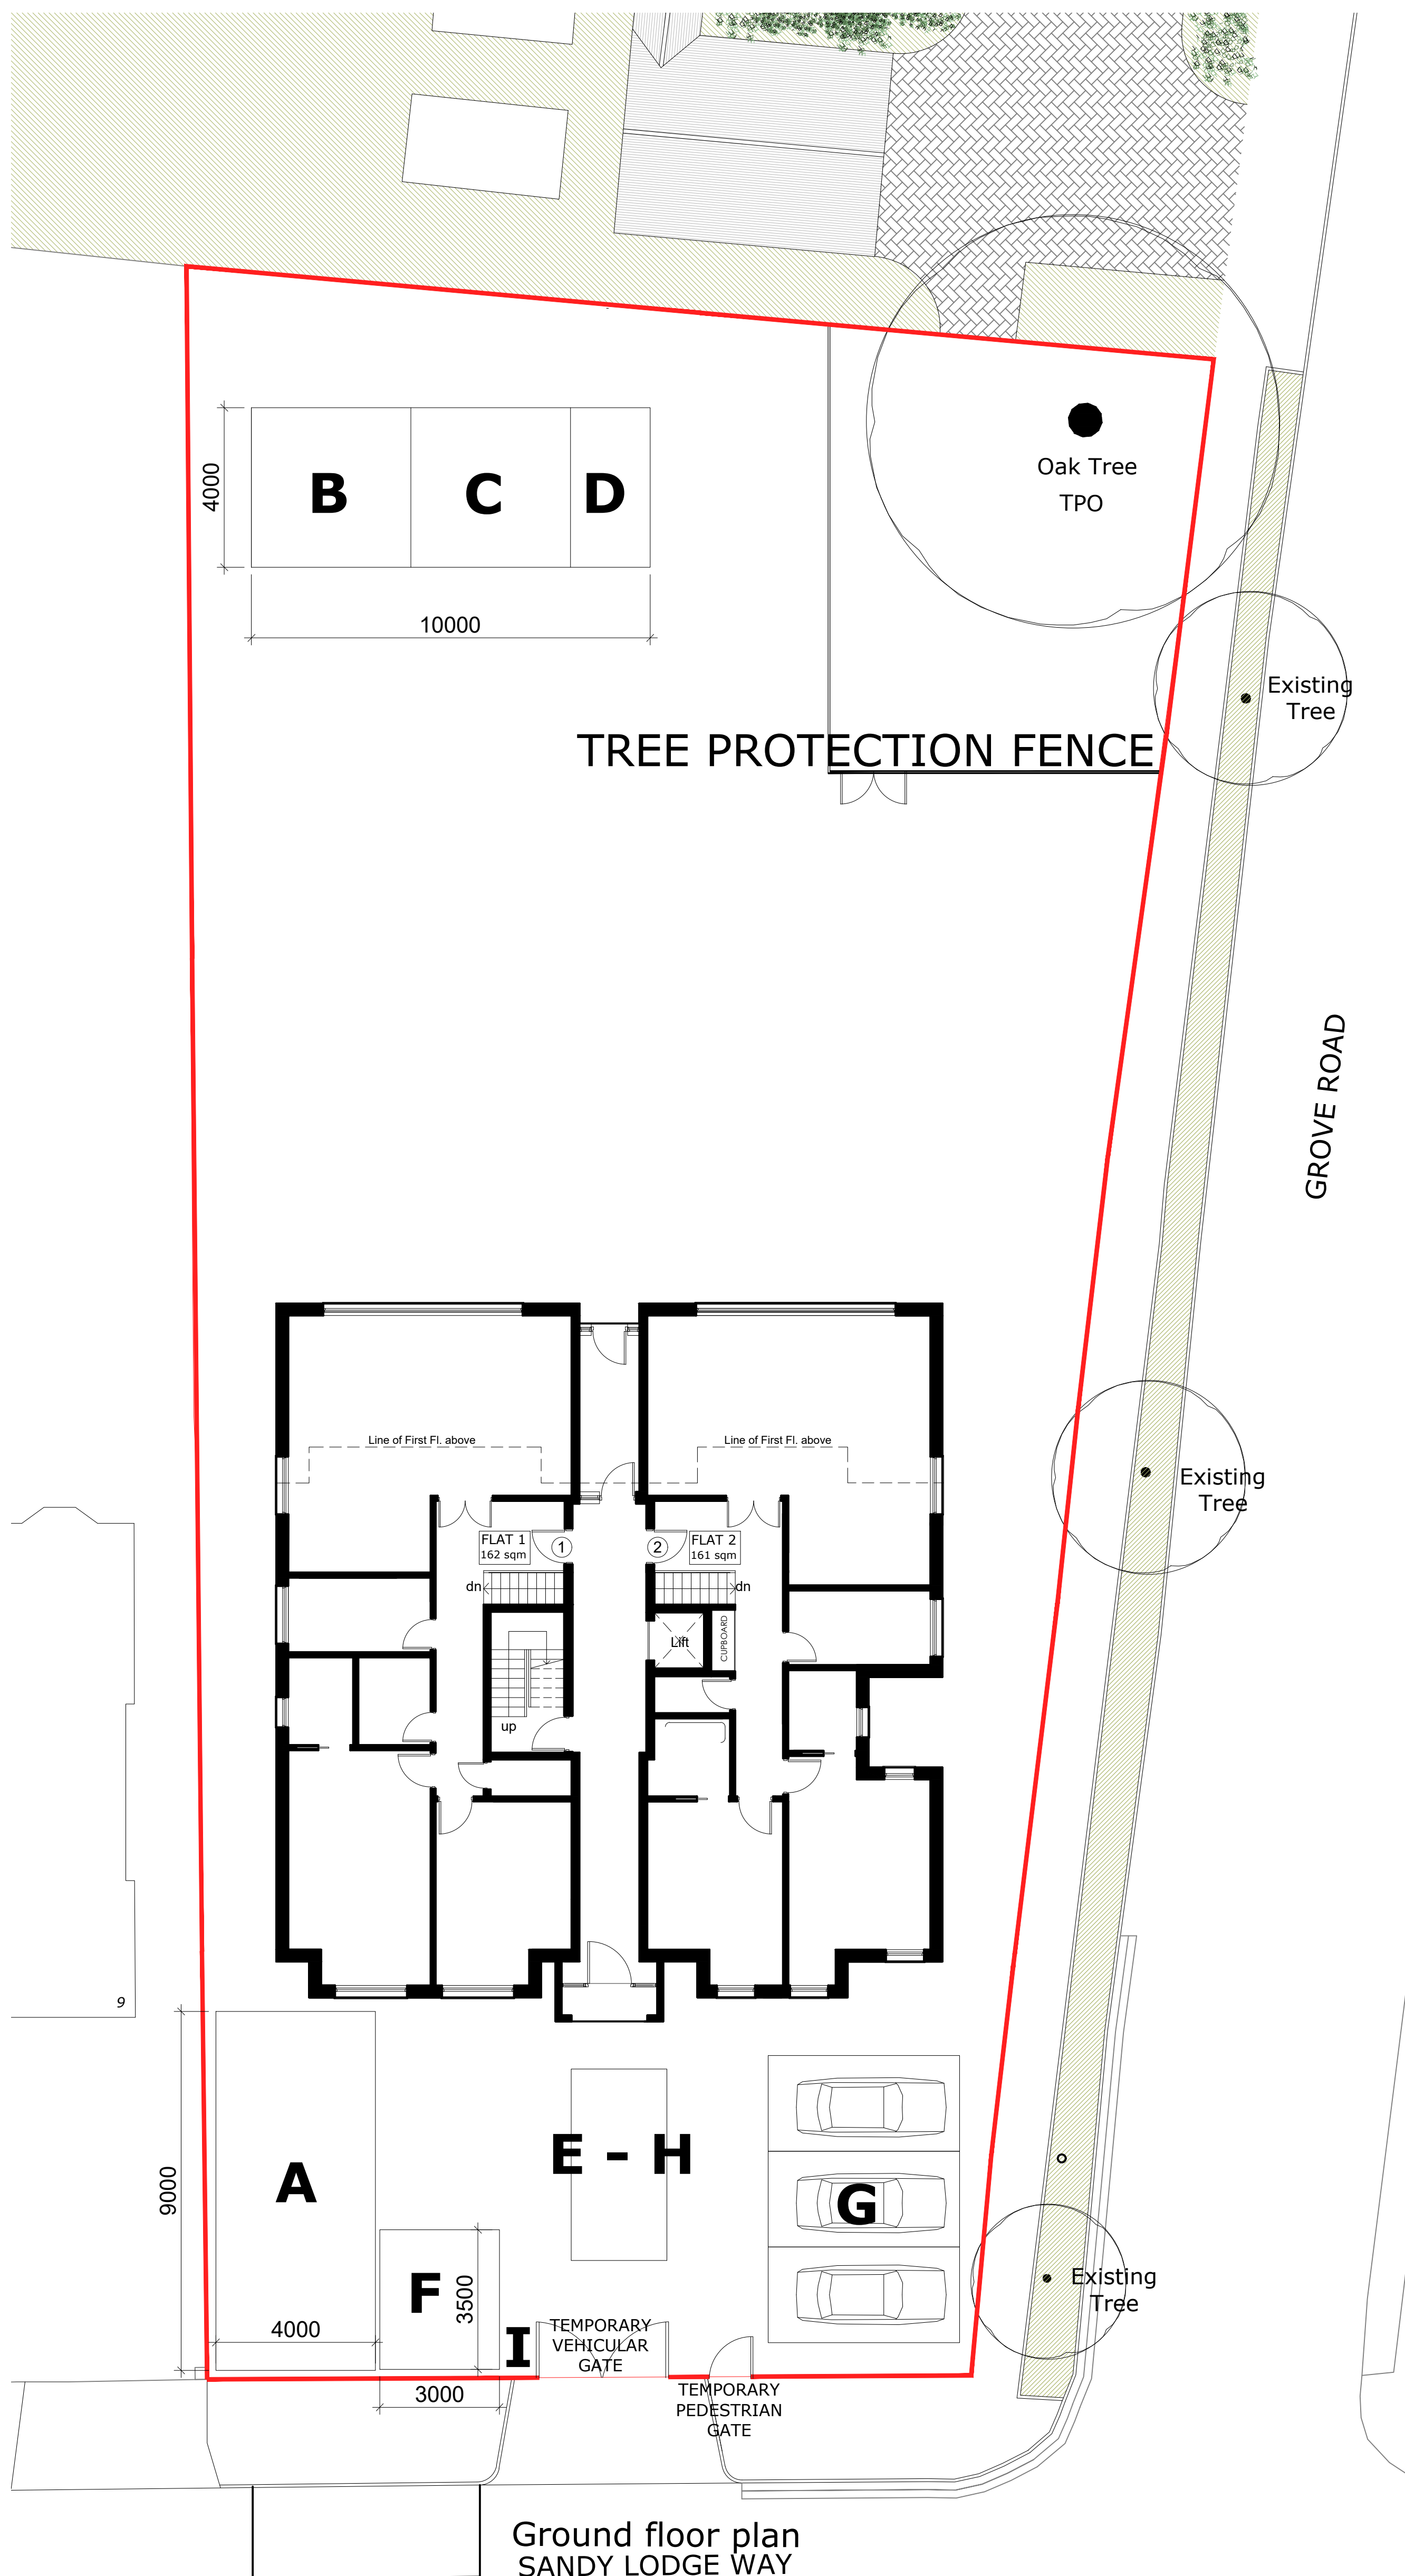

PROJECT	DWG NO.	SCALE	DETAIL	29.09.2020 SUBMITTED TO PLANNING DEPT.			PROJECT NO.	PR Architecture Ltd. Chartered Architect 120, Pinner Road, Harrow, HA1 4JD. Tel: 0208 357 2304
11 SANDY LODGE WAY, NORTHWOOD. HA6 2AH	26	1:100 @ A1	CONDITION 6 - CONSTRUCTION METHOD STATEMENT				18.53	
PROPOSED 4 FLATS BUILDING								