


CONDITION 6

THREE PROTECTION FENCE DETAIL

Note

- INSTALLATION OF PROTECTION FENCE
The fence will be implemented prior to commencement of any works in accordance with the approved details and will be retained in position until development is completed.

TREE PROTECTION FENCE

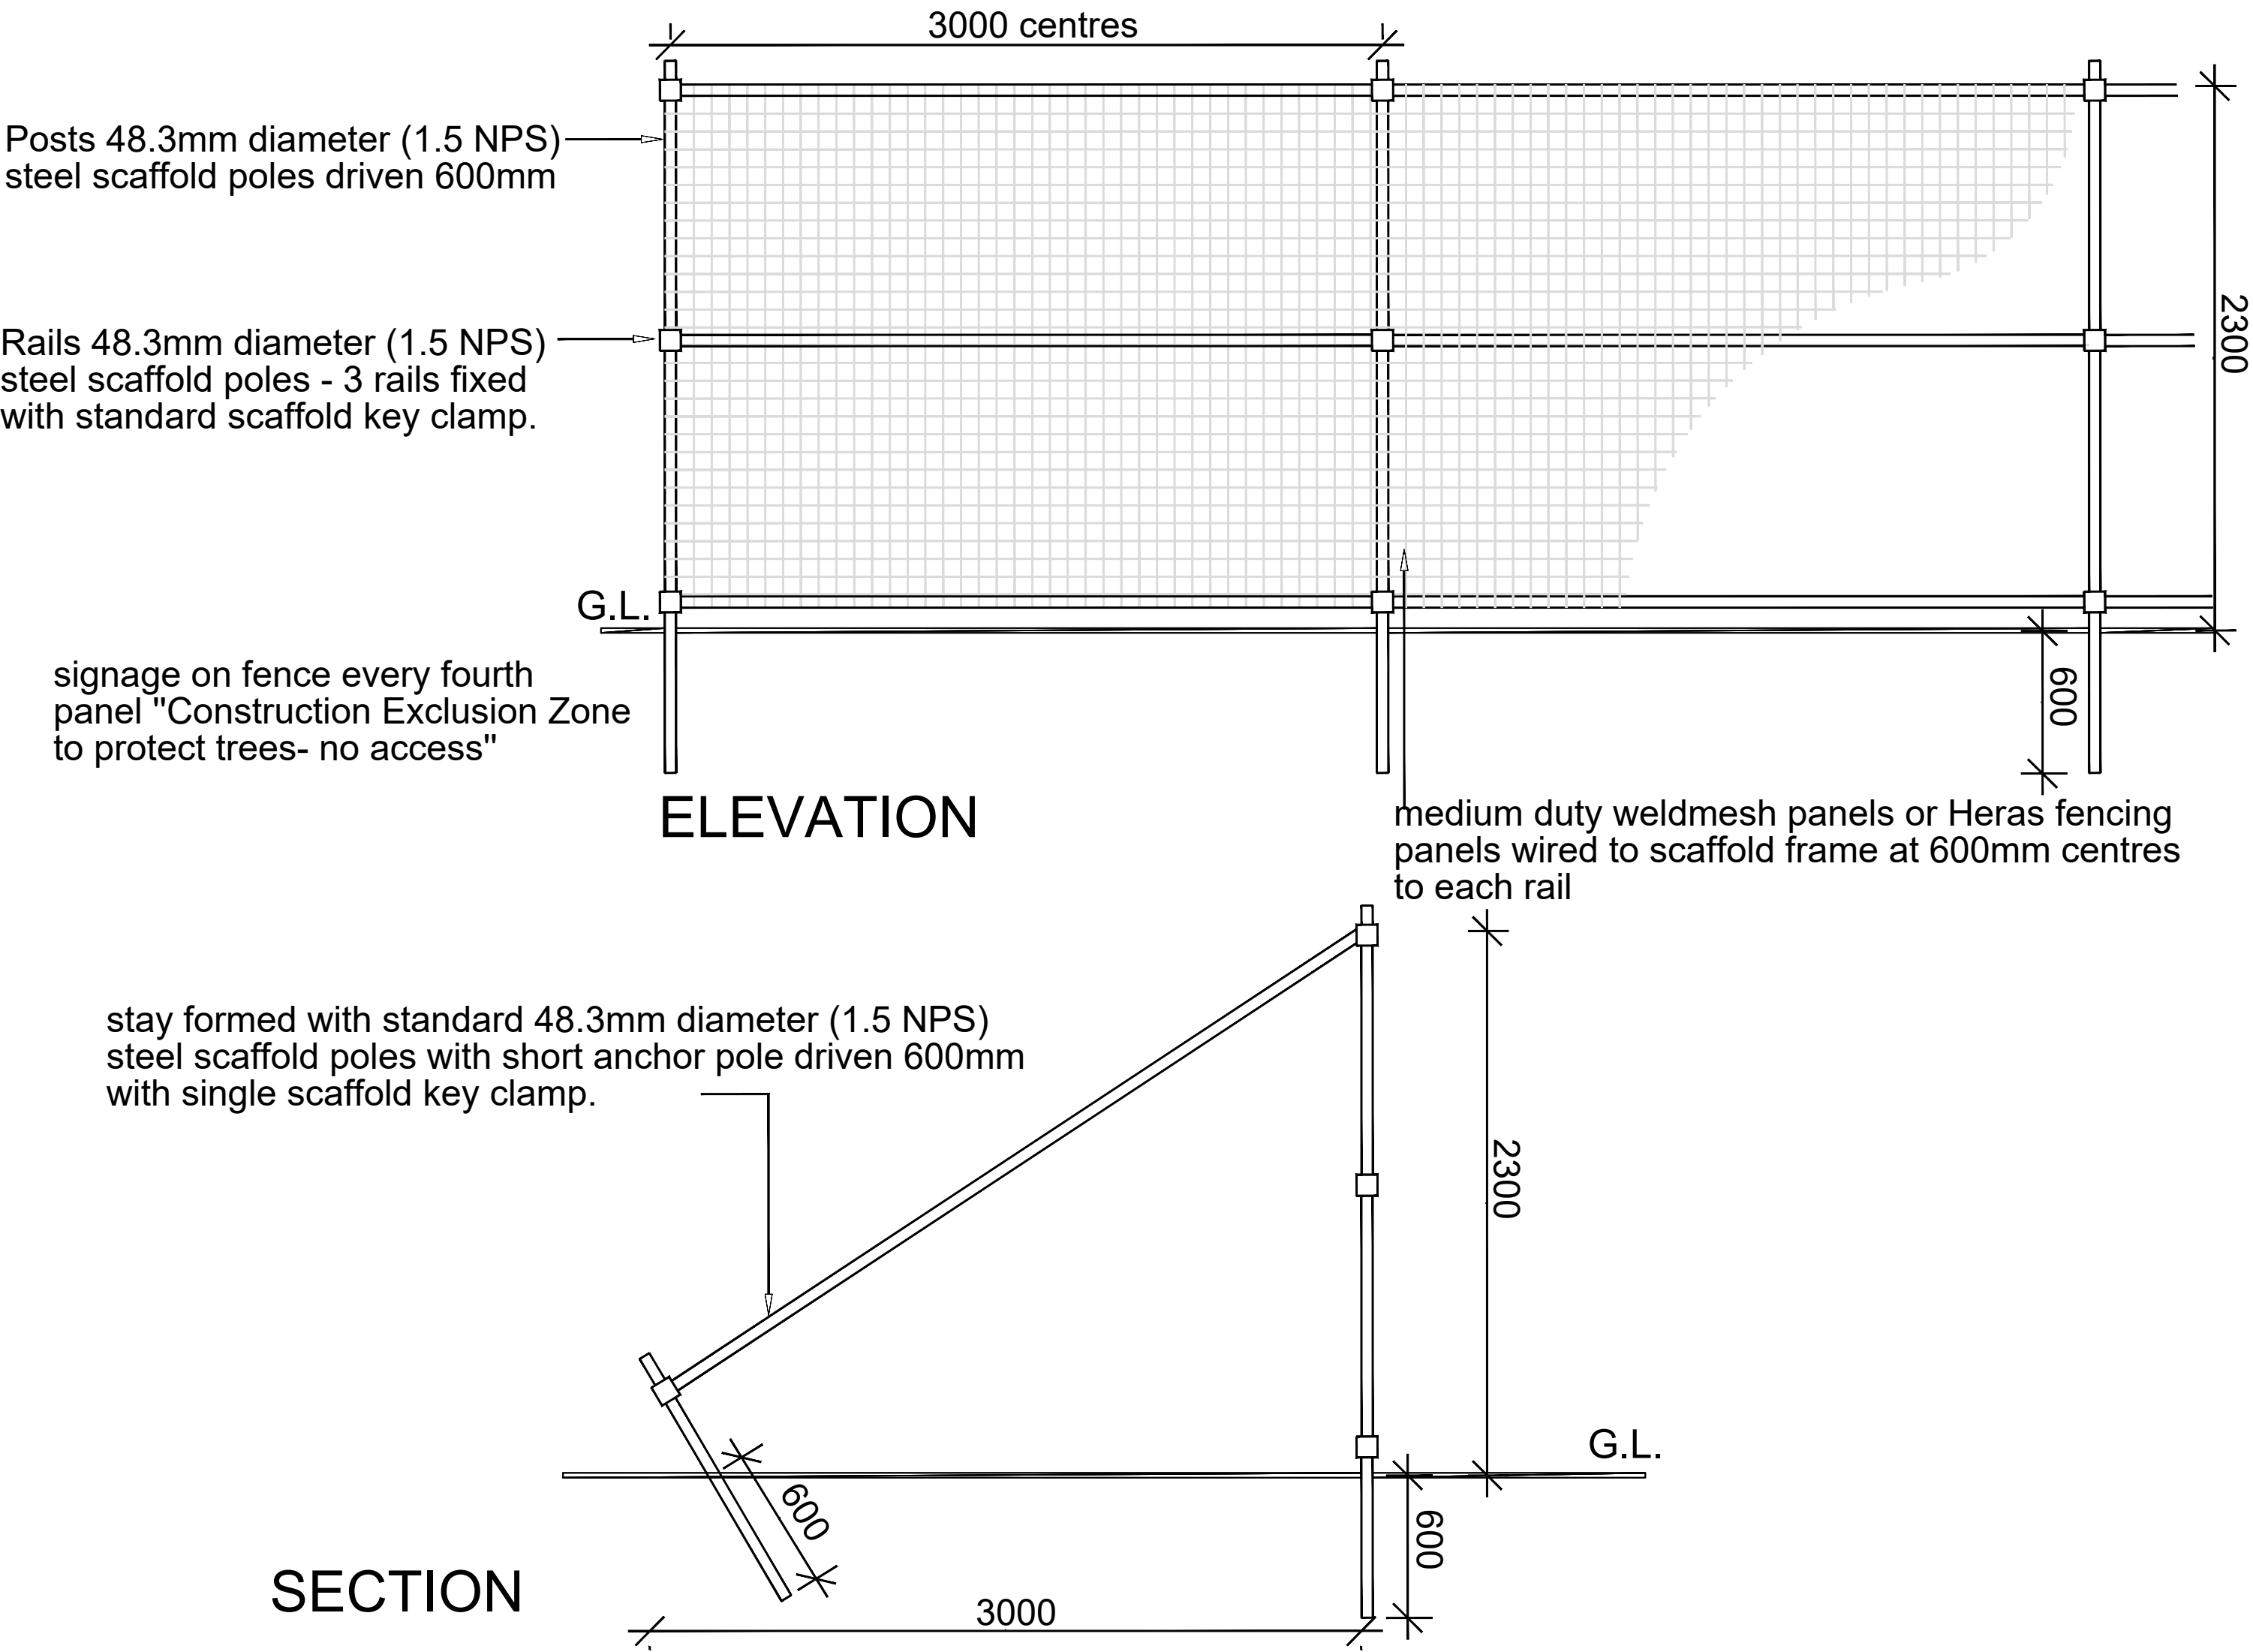

PROJECT	DWG NO.	SCALE	DETAIL	29.09.2020							PROJECT NO.	PR Architecture Ltd. Chartered Architect 120, Pinner Road, Harrow, HA1 4JD. Tel: 0208 357 2304
11 SANDY LODGE WAY, NORTHWOOD. HA6 2AH	27	1:20 @ A1	CONDITION 6 - TREE PROTECTION FENCE	SUBMITTED TO PLANNING DEPT.						16.48		
PROPOSED 4 FLATS BUILDING												