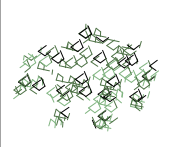
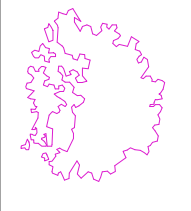
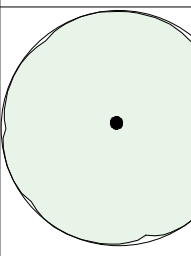


CONDITION 8

SOFT LANDSCAPING

SOFT LANDSCAPING

	YEW HEDGE 'Taxus Baccata' PLANTING DENSITY: 0.5 per square metre SIZE: 300mm tall - 5l pot	
	JAPANESE SPIREA Spiraea japonica 'Goldflame' PLANTING DENSITY: 0.5 per square metre SIZE: 300mm tall - 5l pot	
	TREE MALLOW BARNSELEY Lavatera x clementii 'Barnsley' PLANTING DENSITY: 1 per square metre SIZE: 600mm tall - 5l pot	
	CALISTOGA CEANOTHUS Ceanothus divergens PLANTING DENSITY: 4 per square metre SIZE: 300mm tall - 5l pot	
	ENGLISH LAVENDER Lavandula angustifolia PLANTING DENSITY: 3 per square metre SIZE: 300mm tall - 5l pot	
	HIMALAYAN BIRCH Betula utilis var. jacquemontii	

PLANTING SCHEME

1.CULTIVATION OF PLANTING AREAS


- Topsoil to have a minimum depth of 450mm. Top soil must be compliant with BS 3882-2007
- Topsoil should be free draining and any compaction relived by digging over.
- Prior to planting the beds will de single dug and enriched with well rotted manure.
- Planting will be carried out using a mixture of multipurpose compost and soil in equal proportions with added bone meal to encourage rooting.
- Once planted, the soil surrounding the plants will be covered with and weed control membrane and then dressed with bark chip to a depth of 5 cm to help retain moisture.

2. CULTIVATION OF LAWNS AREAS

- Top soil to have a minimum depth of 250mm and must be compliant with BS 3882-2007
- Prior to turf being laid, compaction should be relieved by a mechanical rotovator.

3.IMPLEMENTATION

- Planting should commence once construction has been completed, preferably in spring or autumn.

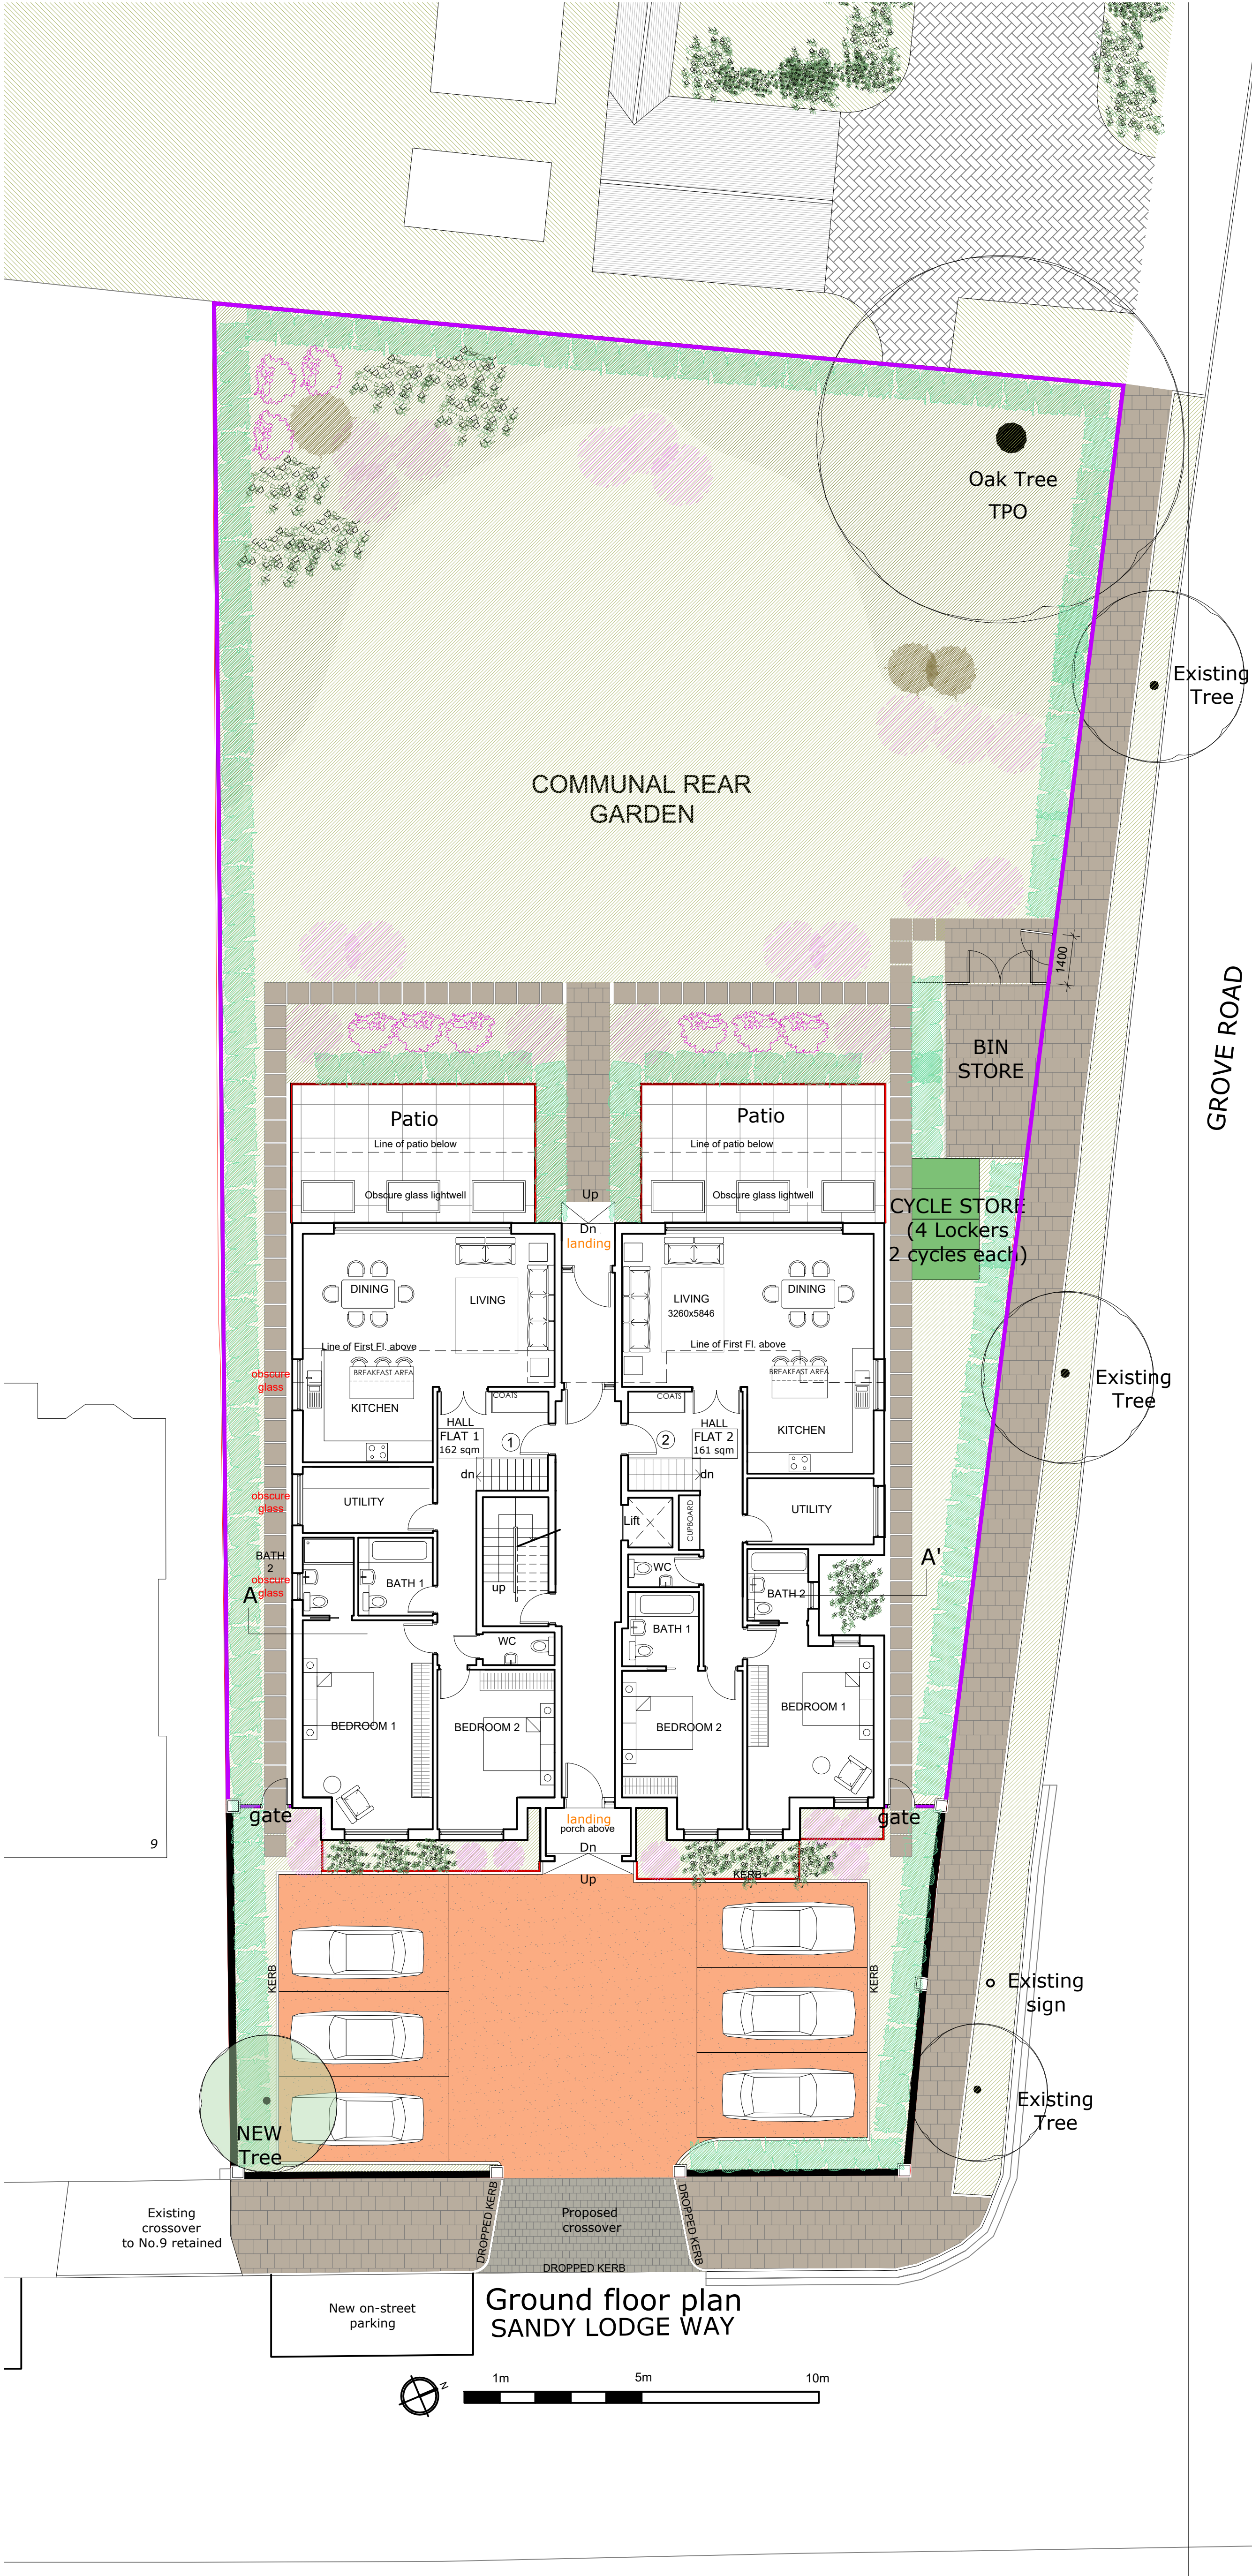

PROJECT	DWG NO.	SCALE	DETAIL	29.09.2020			PROJECT NO.	PR Architecture Ltd. Chartered Architect 120, Pinner Road, Harrow, HA1 4JD. Tel: 0208 357 2304
11 SANDY LODGE WAY, NORTHWOOD. HA6 2AH	28	1:100 @ A1	CONDITION 8 - SOFT LANDSCAPING AND DEFENSIBLE SPACE	SUBMITTED TO PLANNING DEPT.			18.53	
PROPOSED 4 FLATS BUILDING								