


CONDITION 12

PARKING ALLOCATION

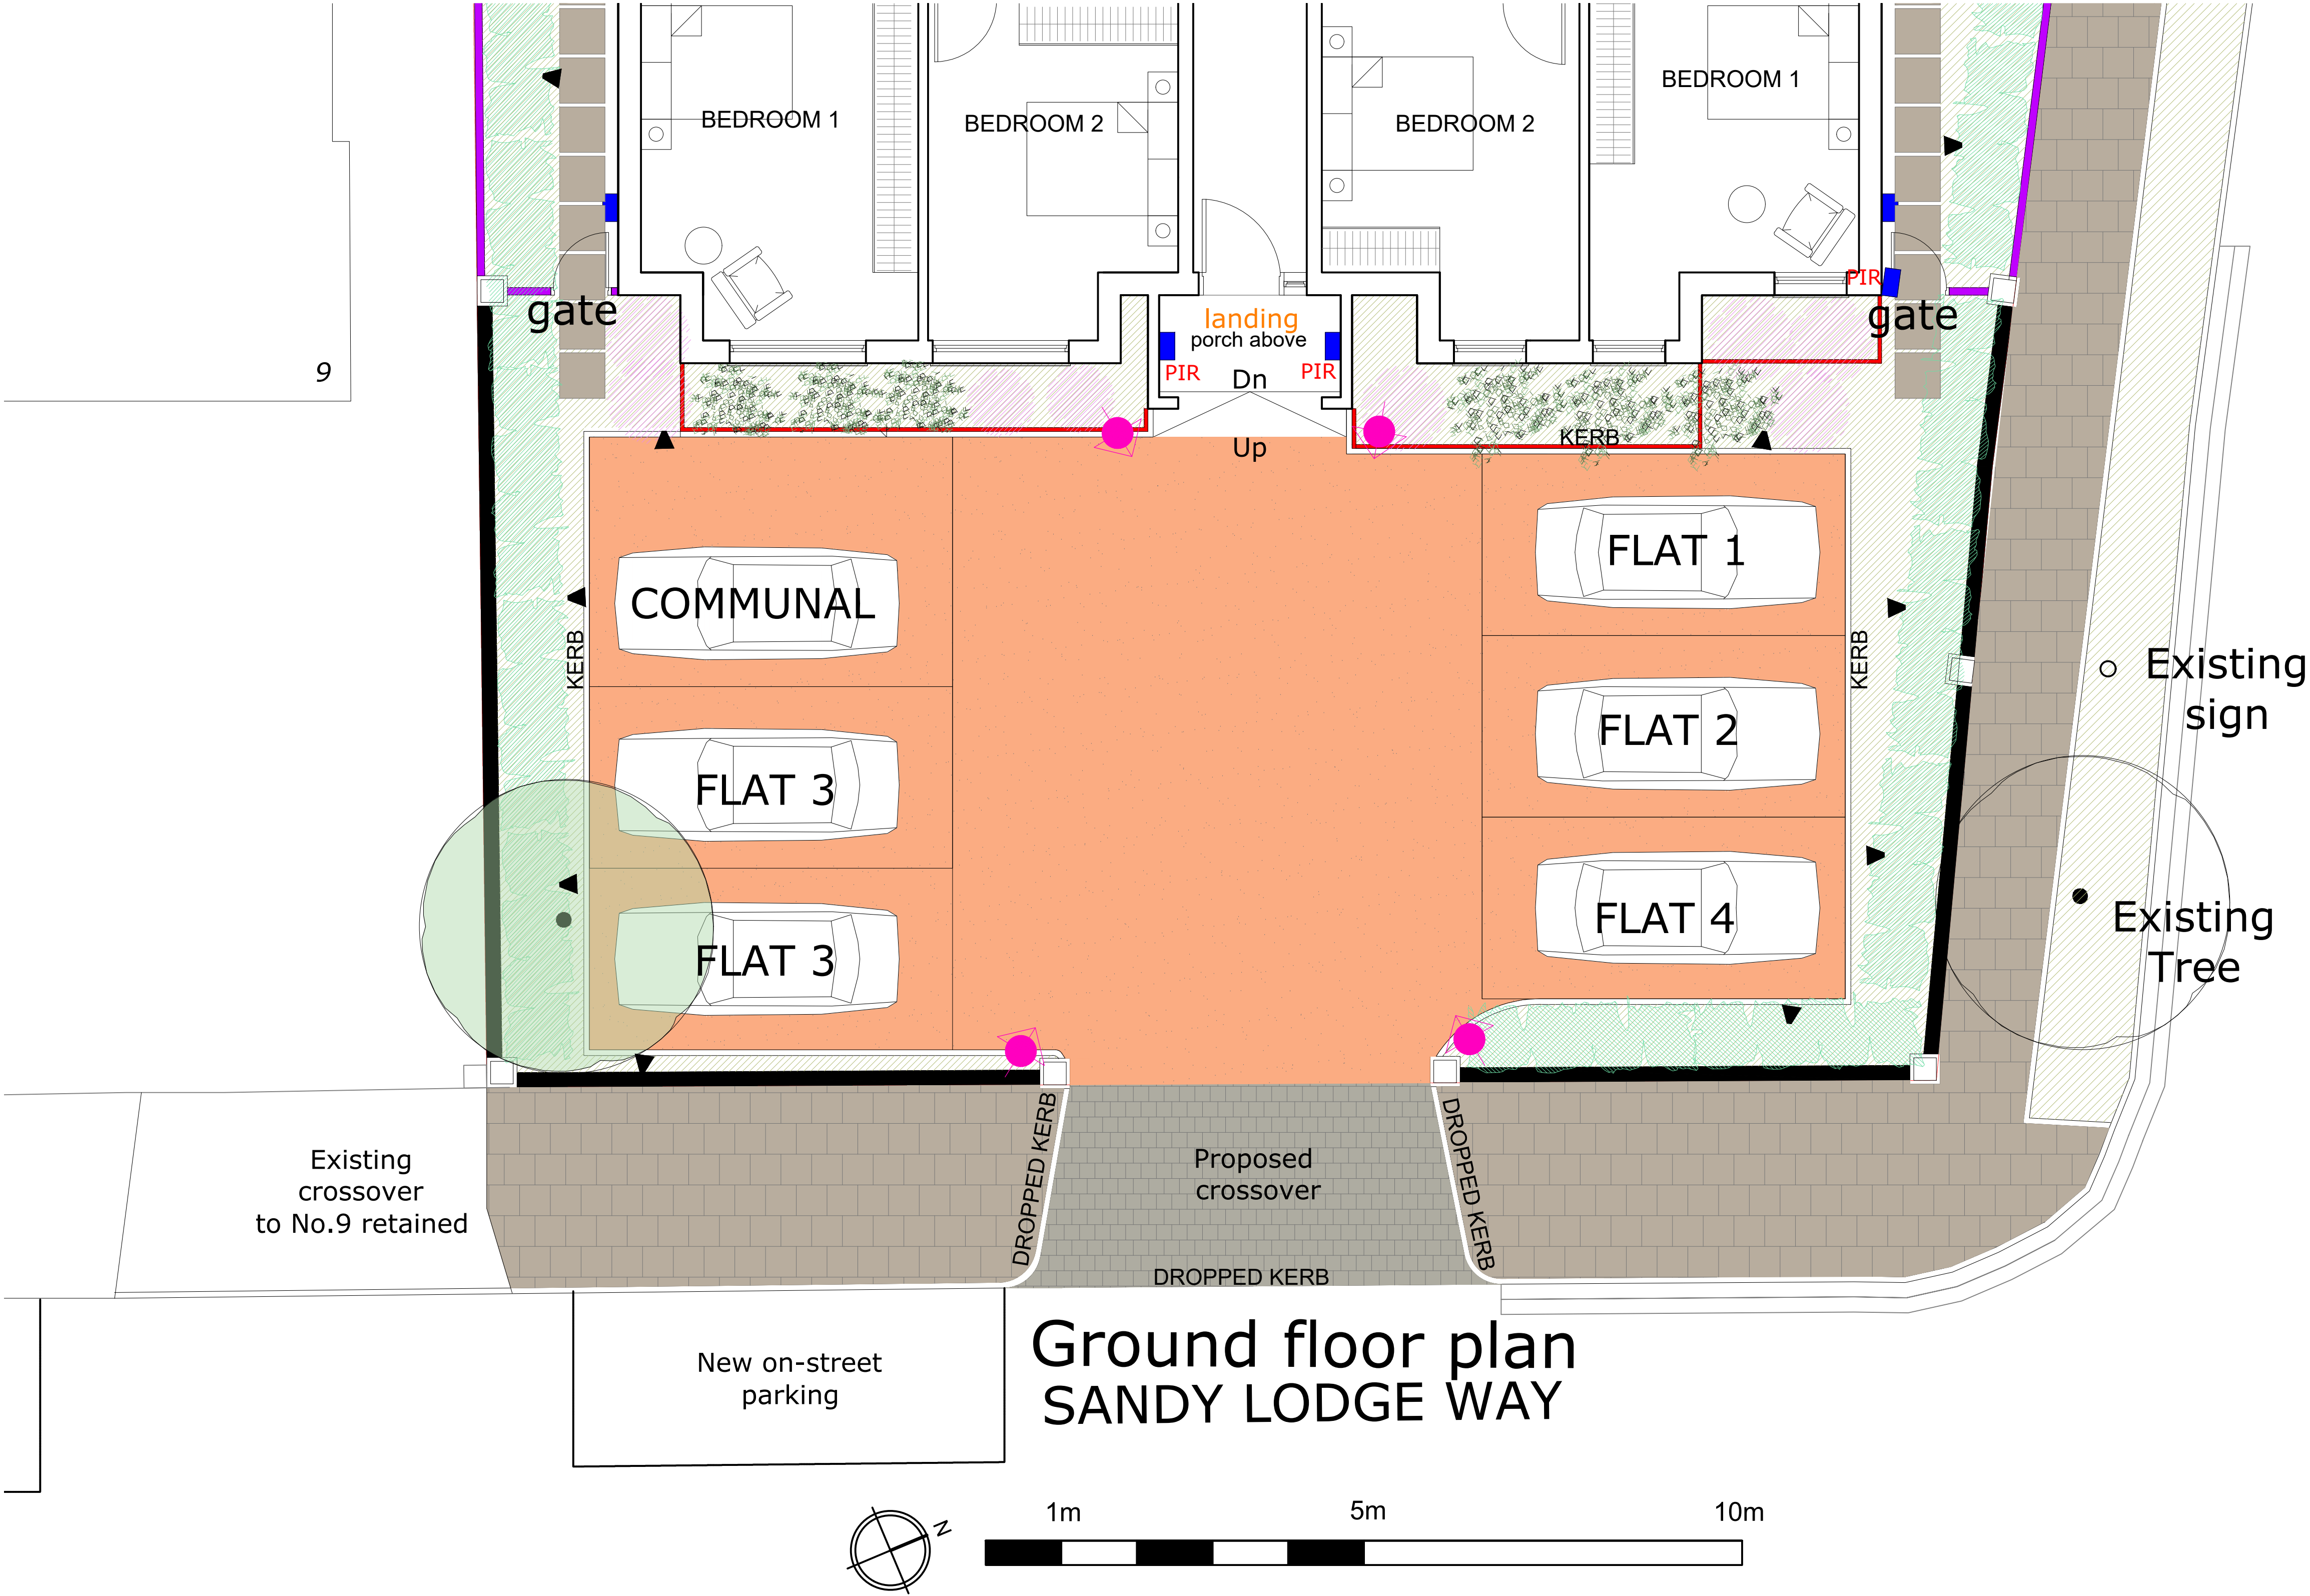

PROJECT	DWG NO.	SCALE	DETAIL	29.09.2020 SUBMITTED TO PLANNING DEPT.							PROJECT NO.	PR Architecture Ltd. Chartered Architect 120, Pinner Road, Harrow, HA1 4JD. Tel: 0208 357 2304
11 SANDY LODGE WAY, NORTHWOOD. HA6 2AH	35	1:50 @ A1	CONDITION 12 - PARKING ALLOCATION								18.53	
PROPOSED 4 FLATS BUILDING												