



0 1 2 3 4 5 6 7 8 9 10

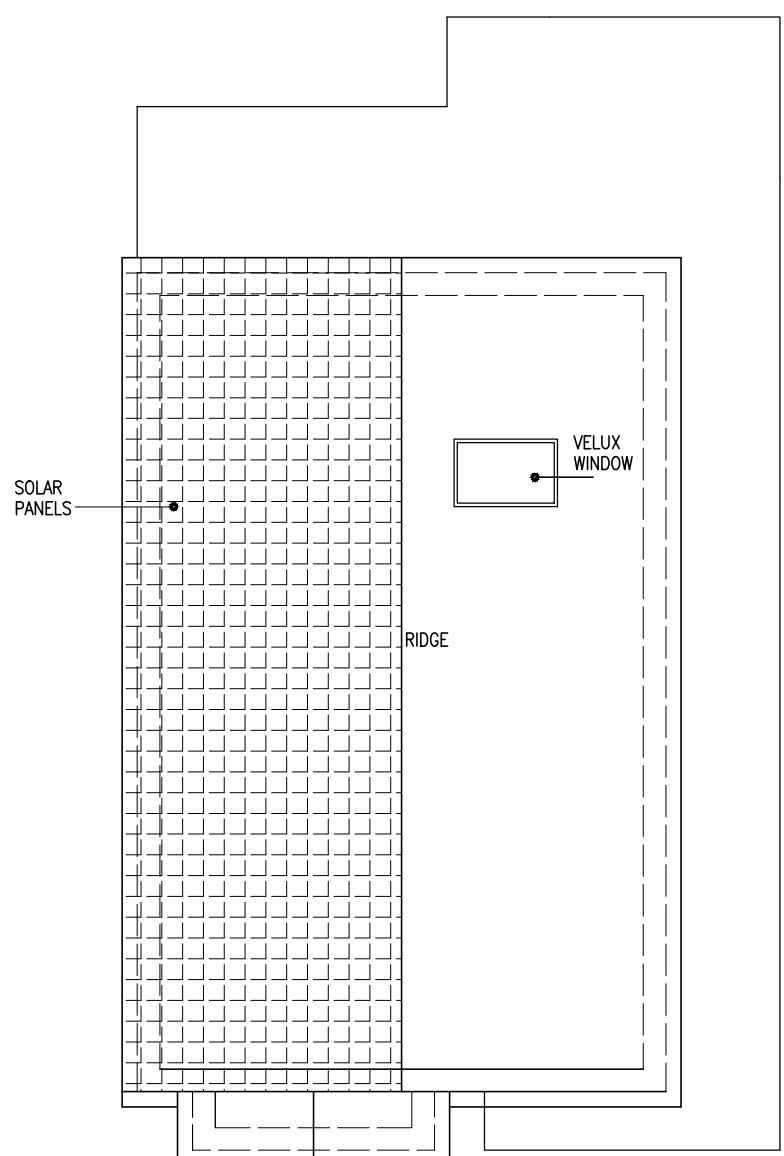


HOUSE-2

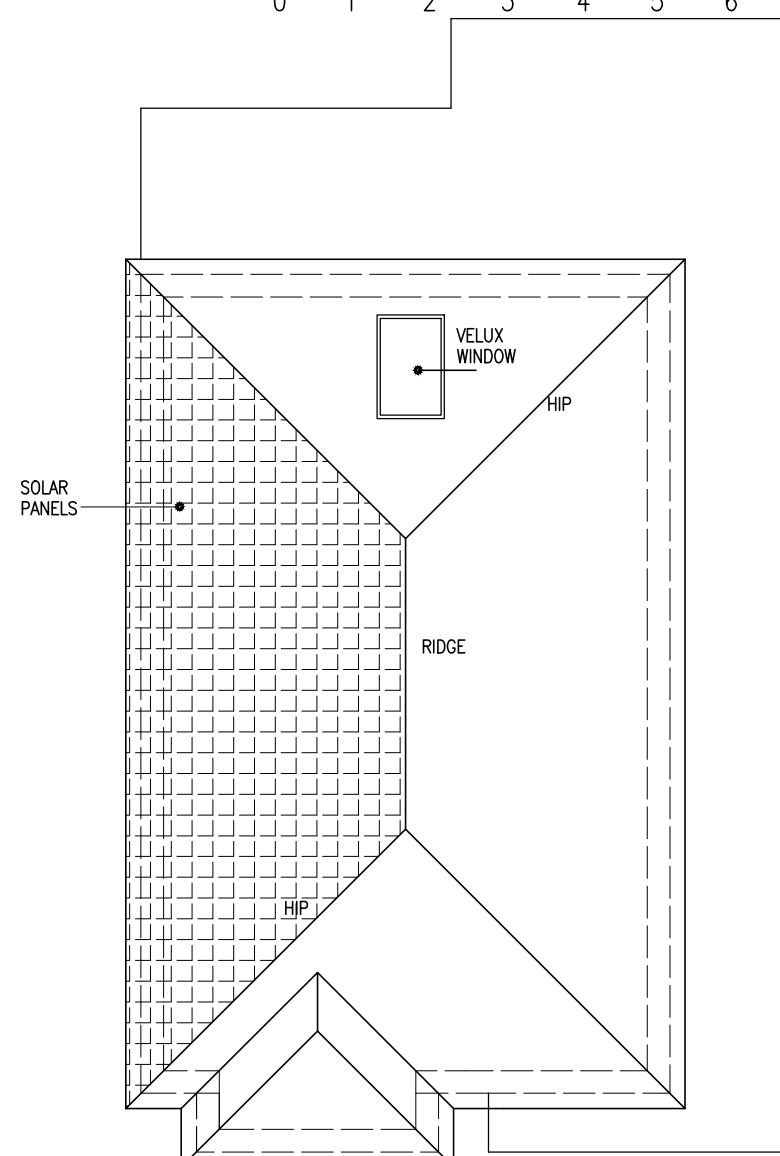


ROOF PLAN

HOUSE-1

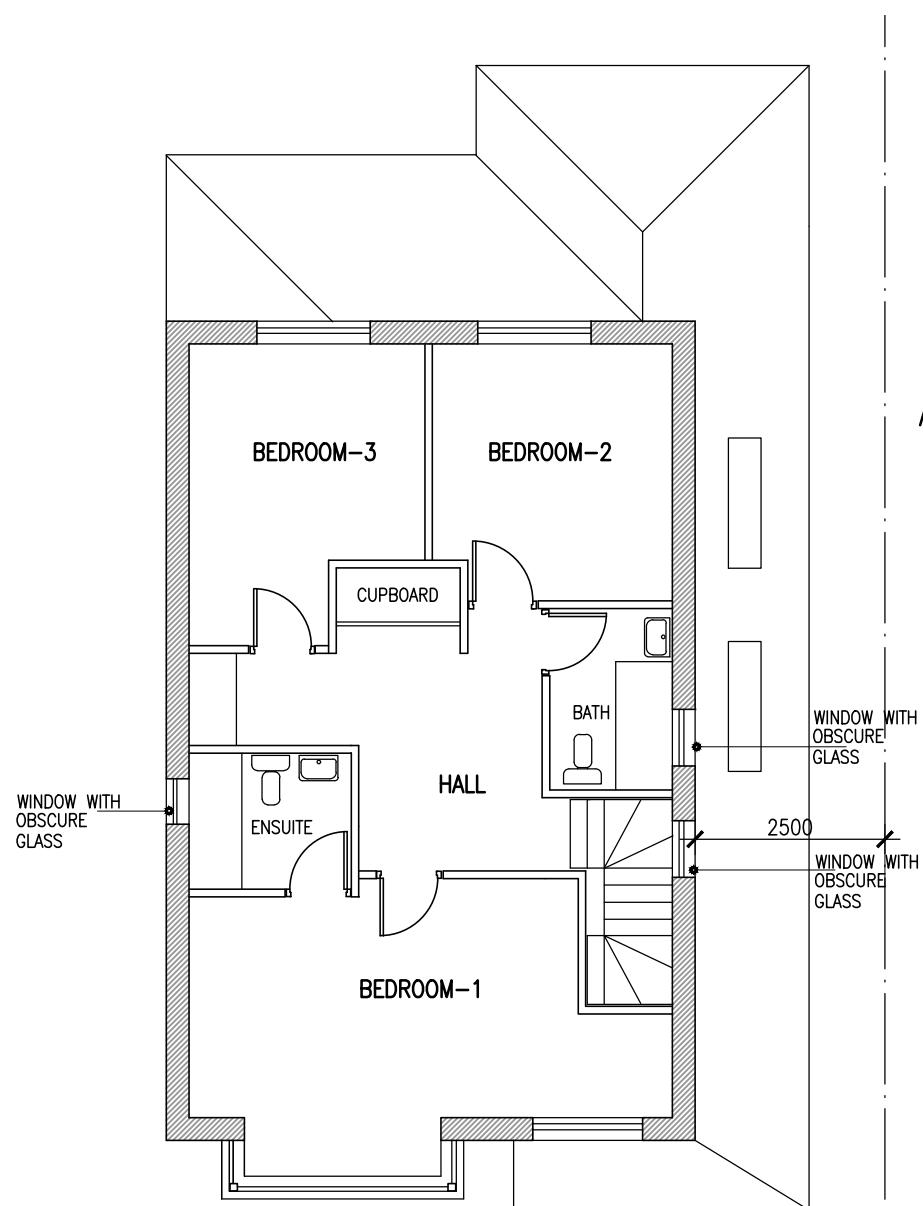

HOUSE-2

FIRST FLOOR PLAN

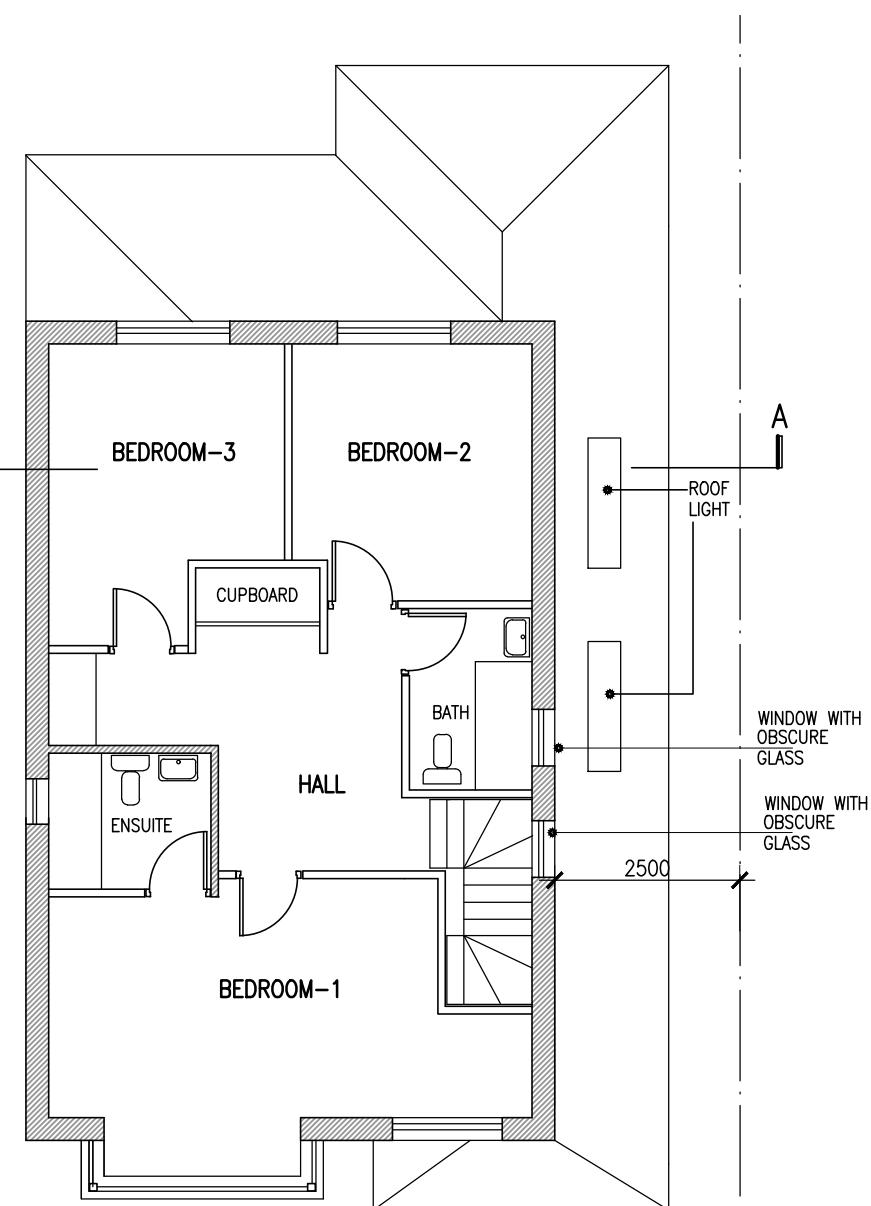

HOUSE-1

Project
PROPOSED EXISTING HOUSE TO BE REPLACED WITH
NEW 2NO. HOUSES AT 20 FRAYS AVENUE WEST DRAYTON
UB7 7AF

Drawing
PROPOSED PLANS

HR ARCHITECTURAL CONSULTANTS LTD

5 beverley avenue,Hounslow, Middx. tw4 5hf
tel.-07813254905
e-mail- r.s.chana@hotmail.co.uk

Scale
1/100 @ A3

Date FEB.2020
Drawn

Drawing No.
P/375/04

B