


Boundary Line




LEGEND

- Existing wall
- Existing wall to be demolished
- Proposed wall - External
- Proposed wall - Internal
- R xx Doors and windows to be removed
- RR xx Doors and windows to be removed and replaced
- N-xx Proposed doors and windows
- Demolished roof line
- Proposed roof

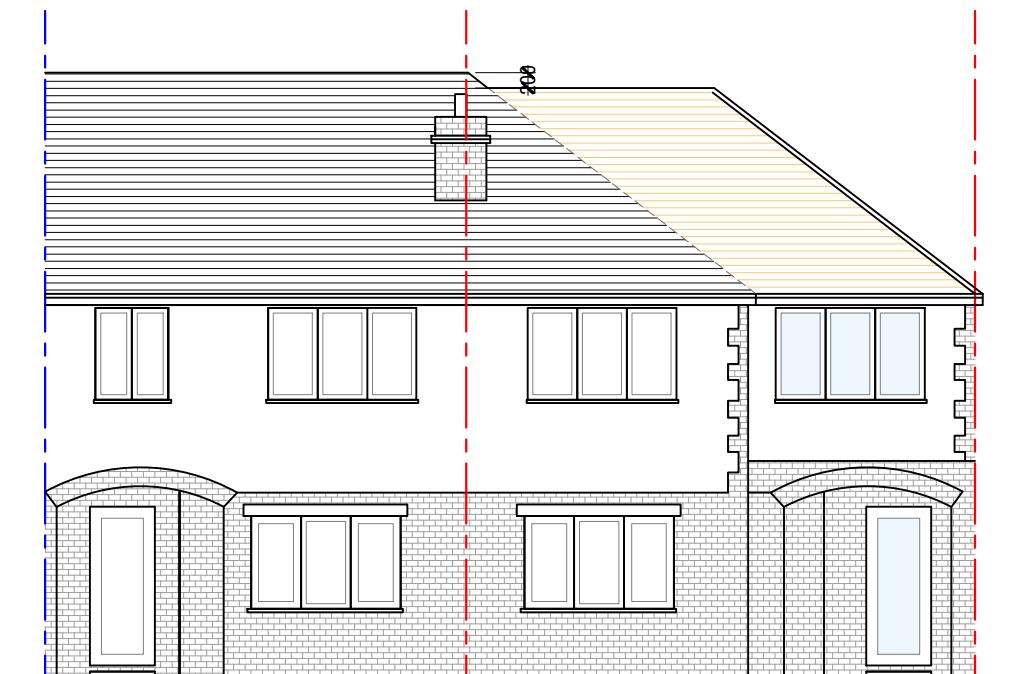

PROPOSED FRONT ELEVATION

Scale 1:100

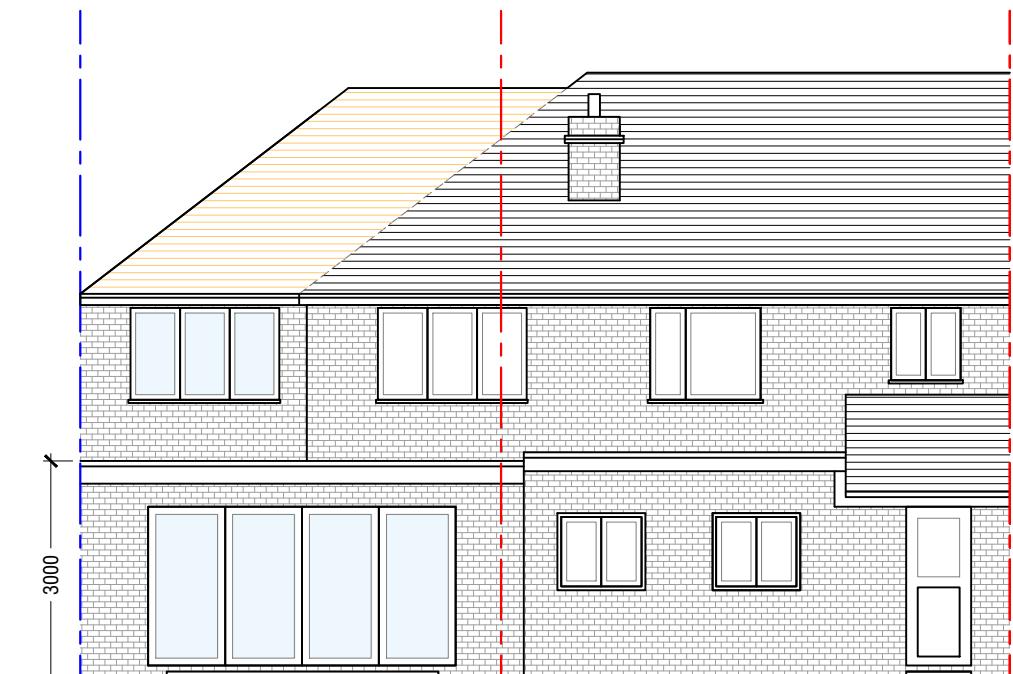

PROPOSED REAR ELEVATION

Scale 1:100

