



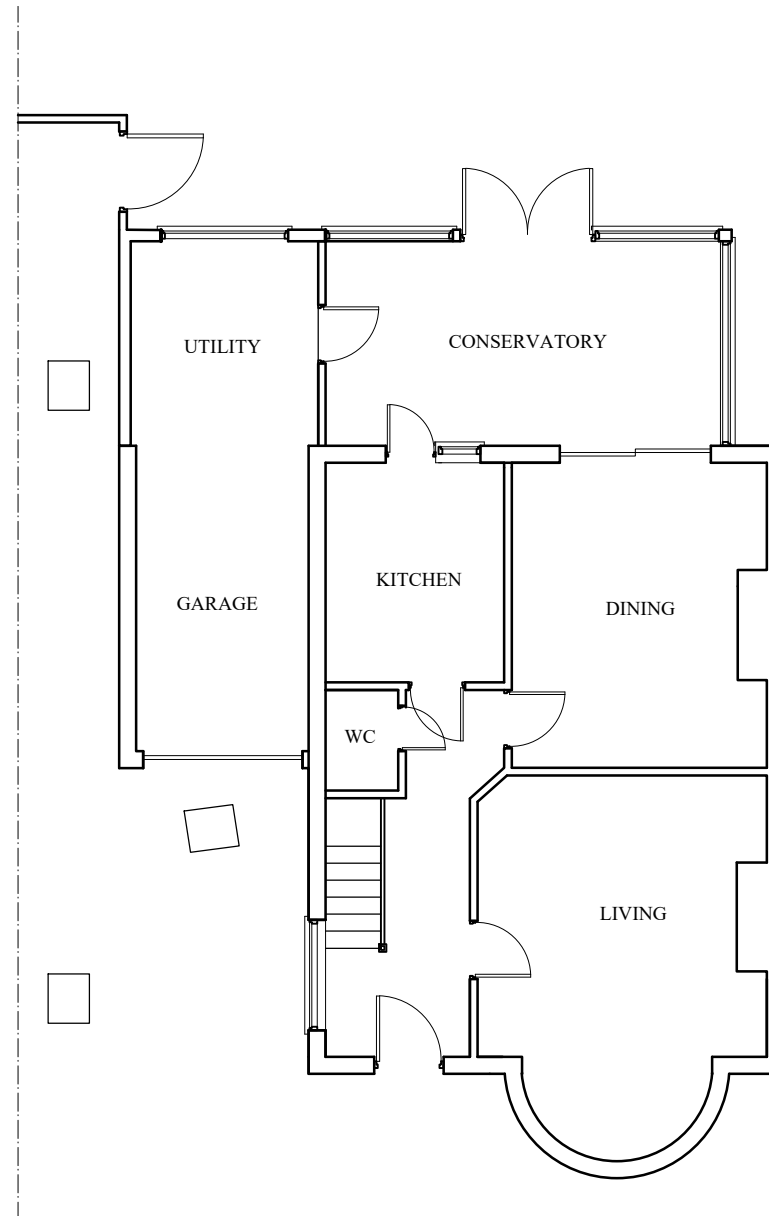


EXISTING GROUND FLOOR PLAN

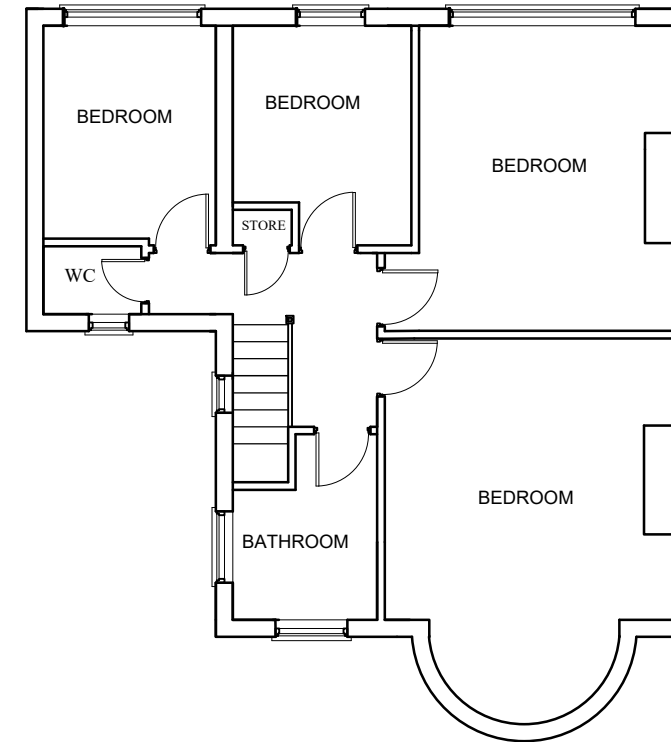

EXISTING FIRST FLOOR PLAN

SCALE IN METRES

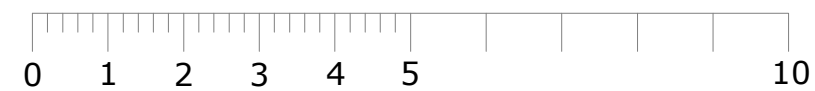

1 : 100

JOB:	390 FIELD END ROAD RUISLIP
TITLE:	PROPOSED SINGLE STOREY REAR & FRONT EXTENSION AND TWO STOREY FRONT EXTENSION
SCALE:	1:100@A3
DWG NO	SD390/PL/01