





PROPOSED REAR ELEVATION



PROPOSED FRONT ELEVATION

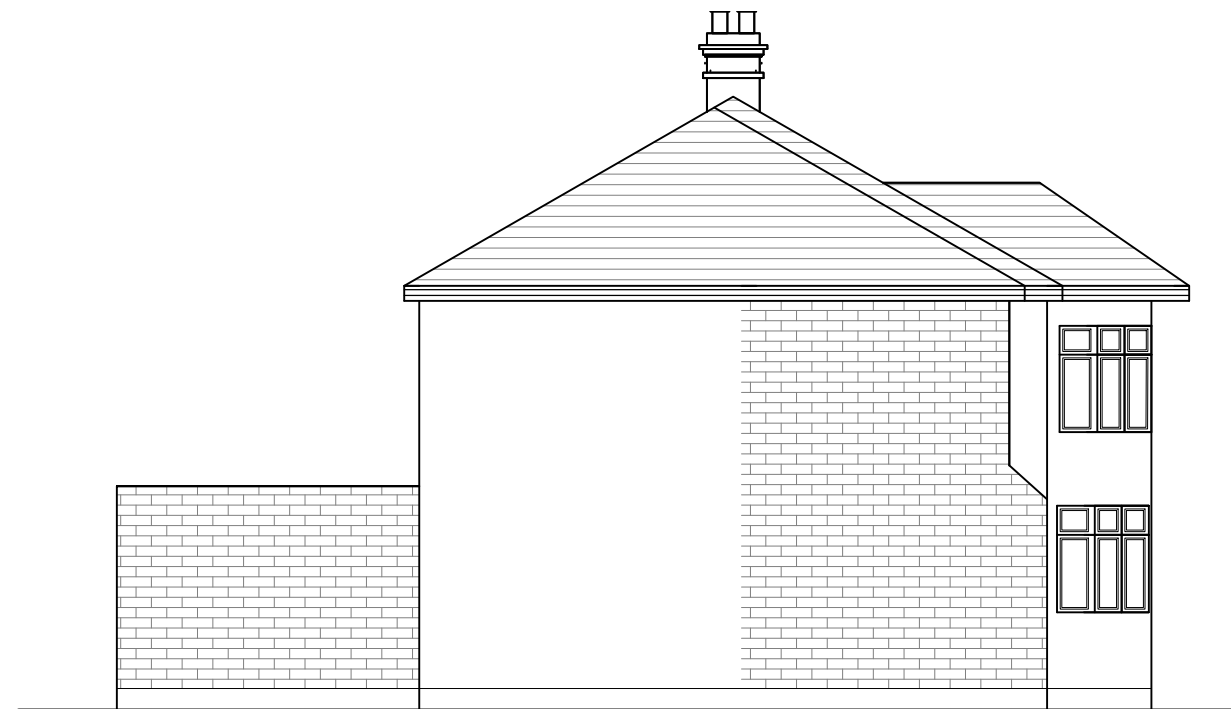

PROPOSED SIDE ELEVATION

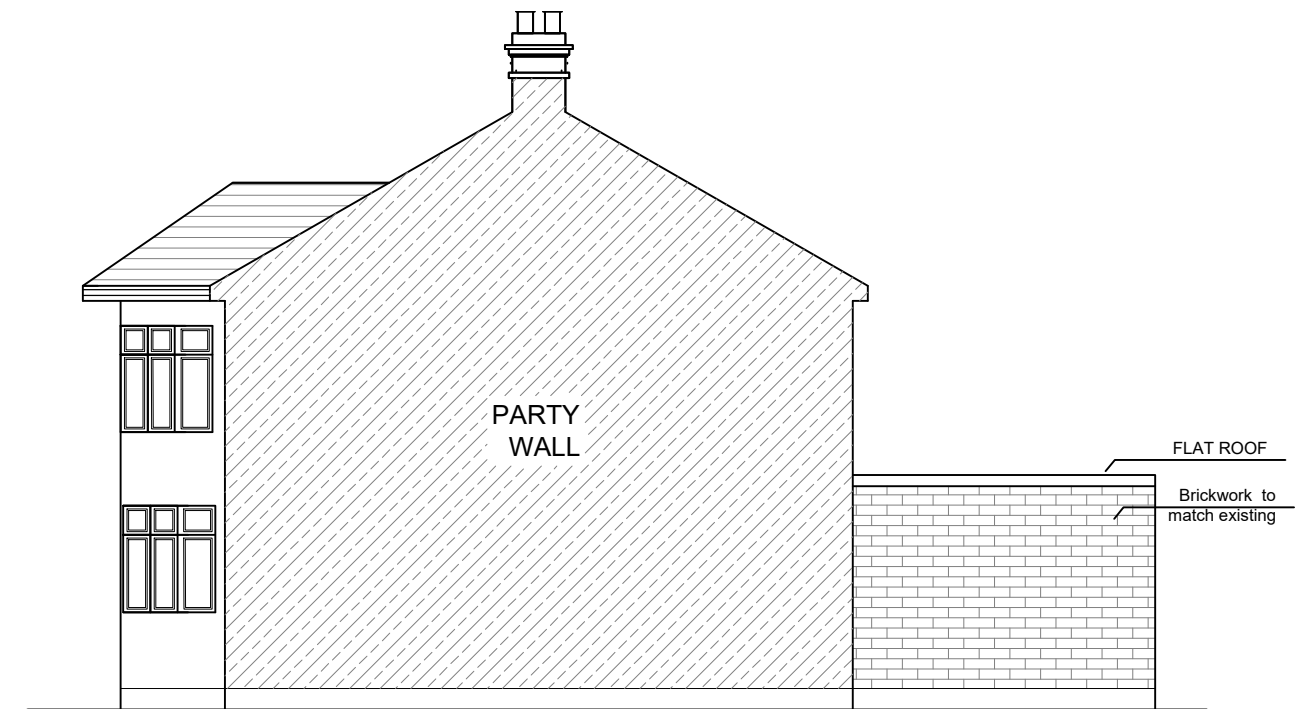

PROPOSED OTHER SIDE ELEVATION

SCALE IN METRES

1 : 100



JOB:	390 FIELD END ROAD RUISLIP
TITLE:	PROPOSED SINGLE STOREY REAR & FRONT EXTENSION AND TWO STOREY FRONT EXTENSION
SCALE:	1:100@A3
DWG NO	SD390/PL/05