



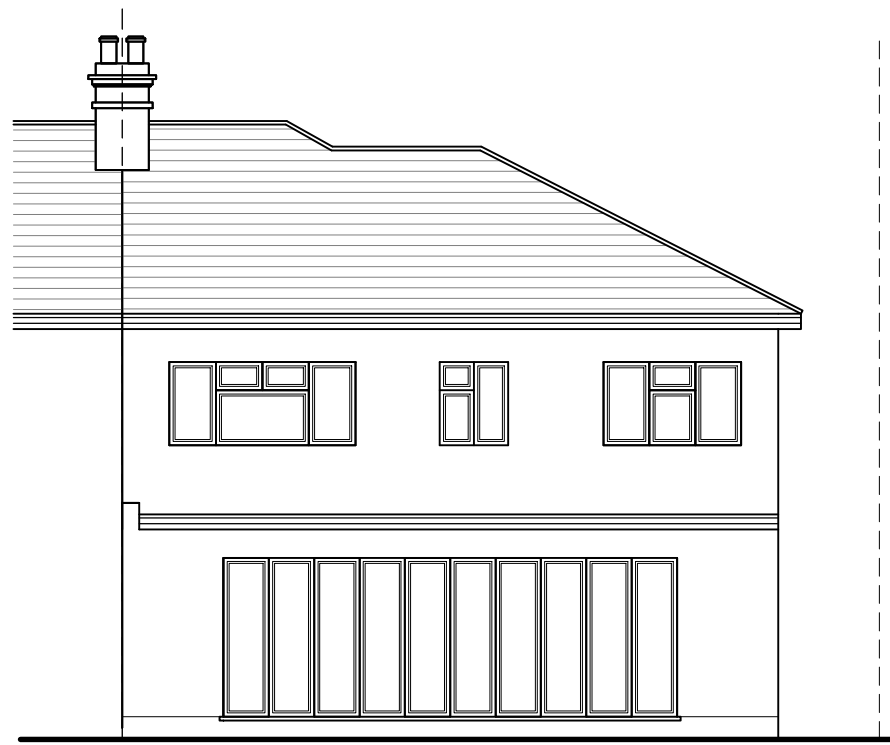


EXISTING REAR ELEVATION



EXISTING FRONT ELEVATION

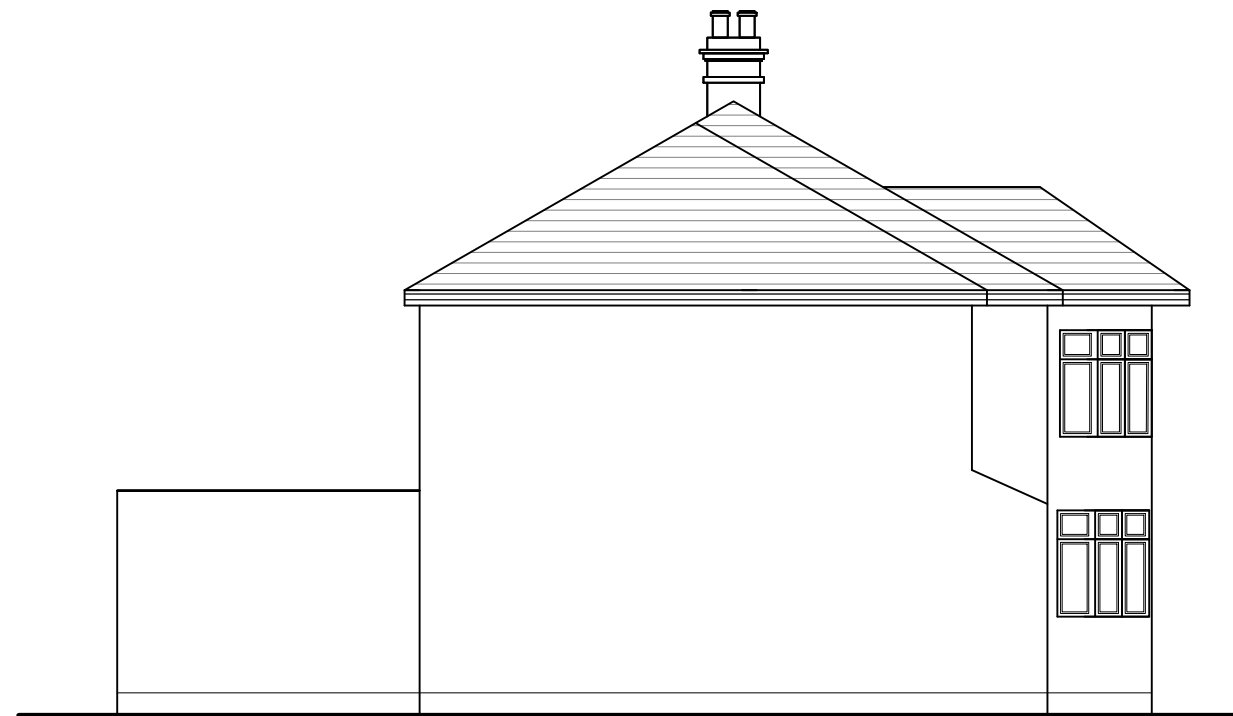

EXISTING SIDE ELEVATION

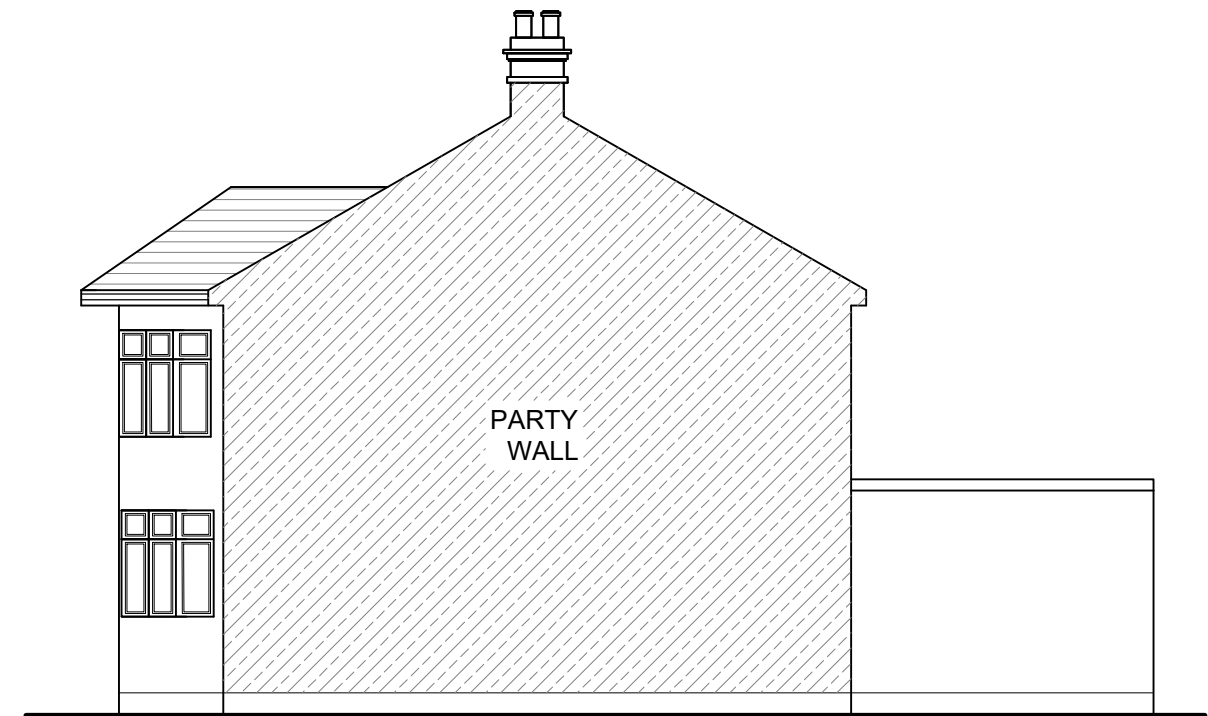

EXISTING OTHER SIDE ELEVATION

SCALE IN METRES

1 : 100



JOB:	390 FIELD END ROAD RUISLIP
TITLE:	PROPOSED FRONT PORCH AND PITCHED ROOF
SCALE:	1:100@A3
DWG NO	SD390/PL/03 REV A