





PROPOSED REAR ELEVATION
NO CHANGES



PROPOSED FRONT ELEVATION

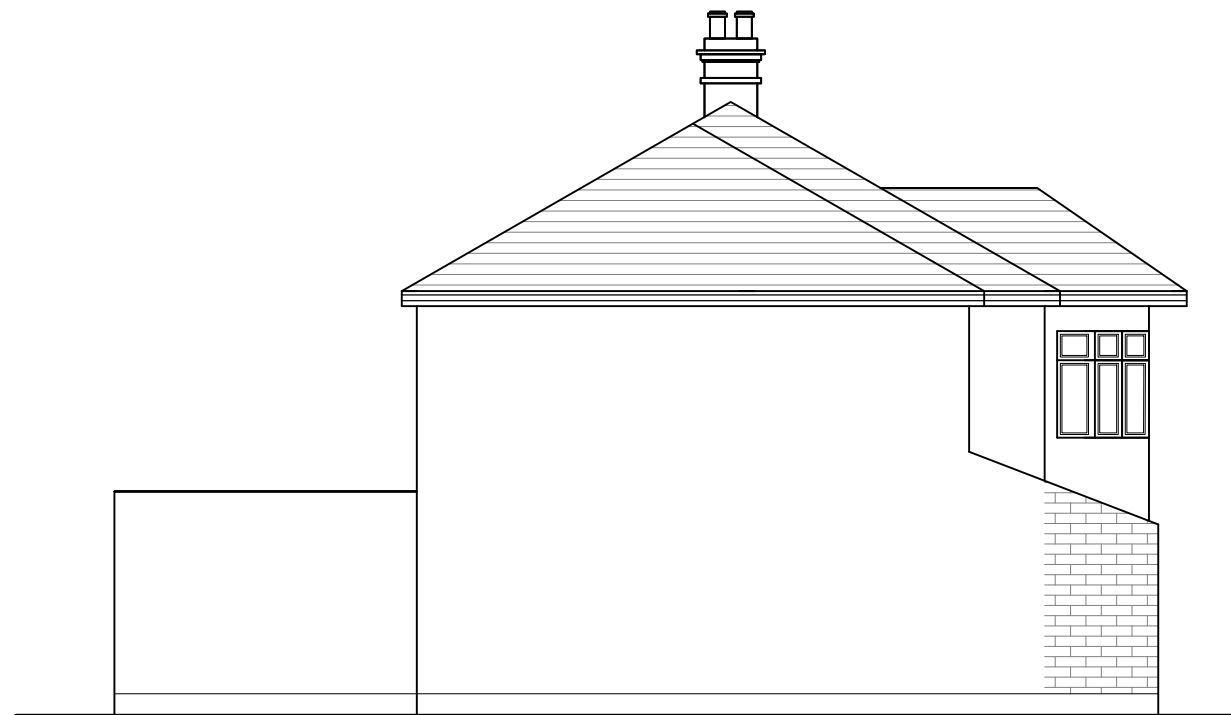


PROPOSED SIDE ELEVATION

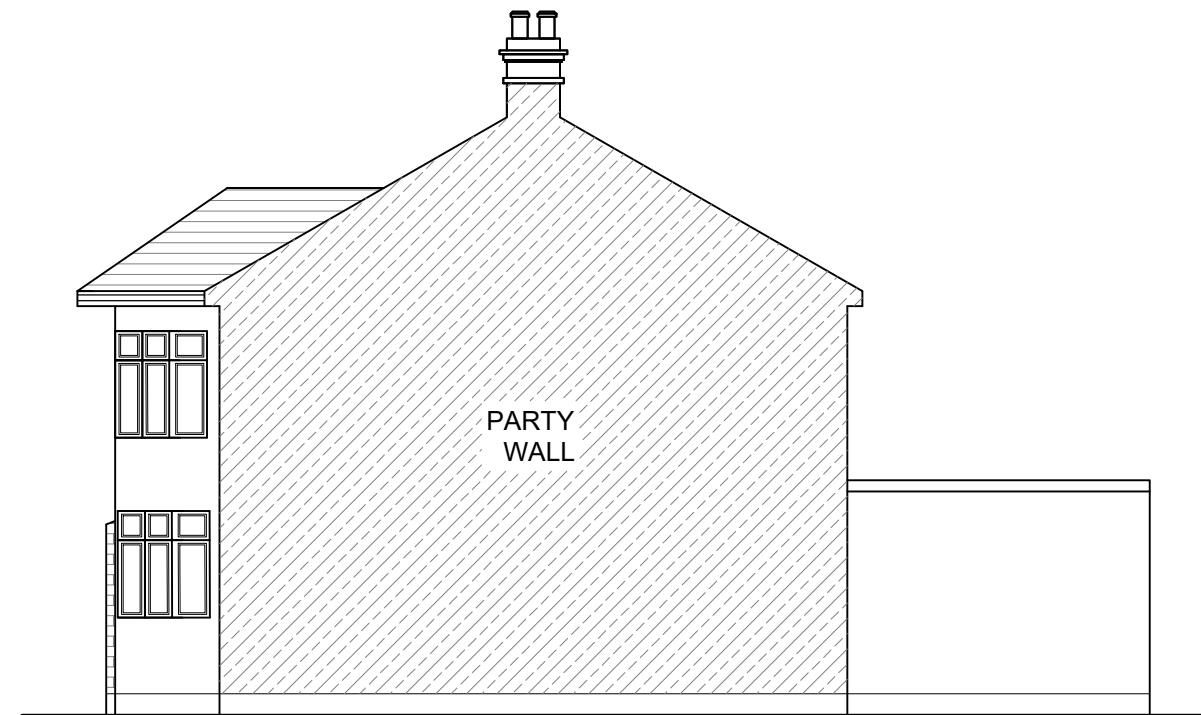

PROPOSED OTHER SIDE ELEVATION

SCALE IN METRES

1 : 100

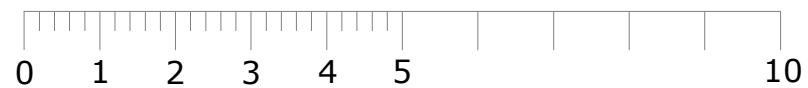

JOB:	390 FIELD END ROAD RUISLIP
TITLE:	PROPOSED FRONT PORCH AND PITCHED ROOF
SCALE:	1:100@A3
DWG NO	SD390/PL/04 REV A